



LAWRENCE J. SHORT  
AND SPOUSE, JOAN M. SHORT  
CALLED 3.710 ACRES  
VOL. 2860, PAGE 727)

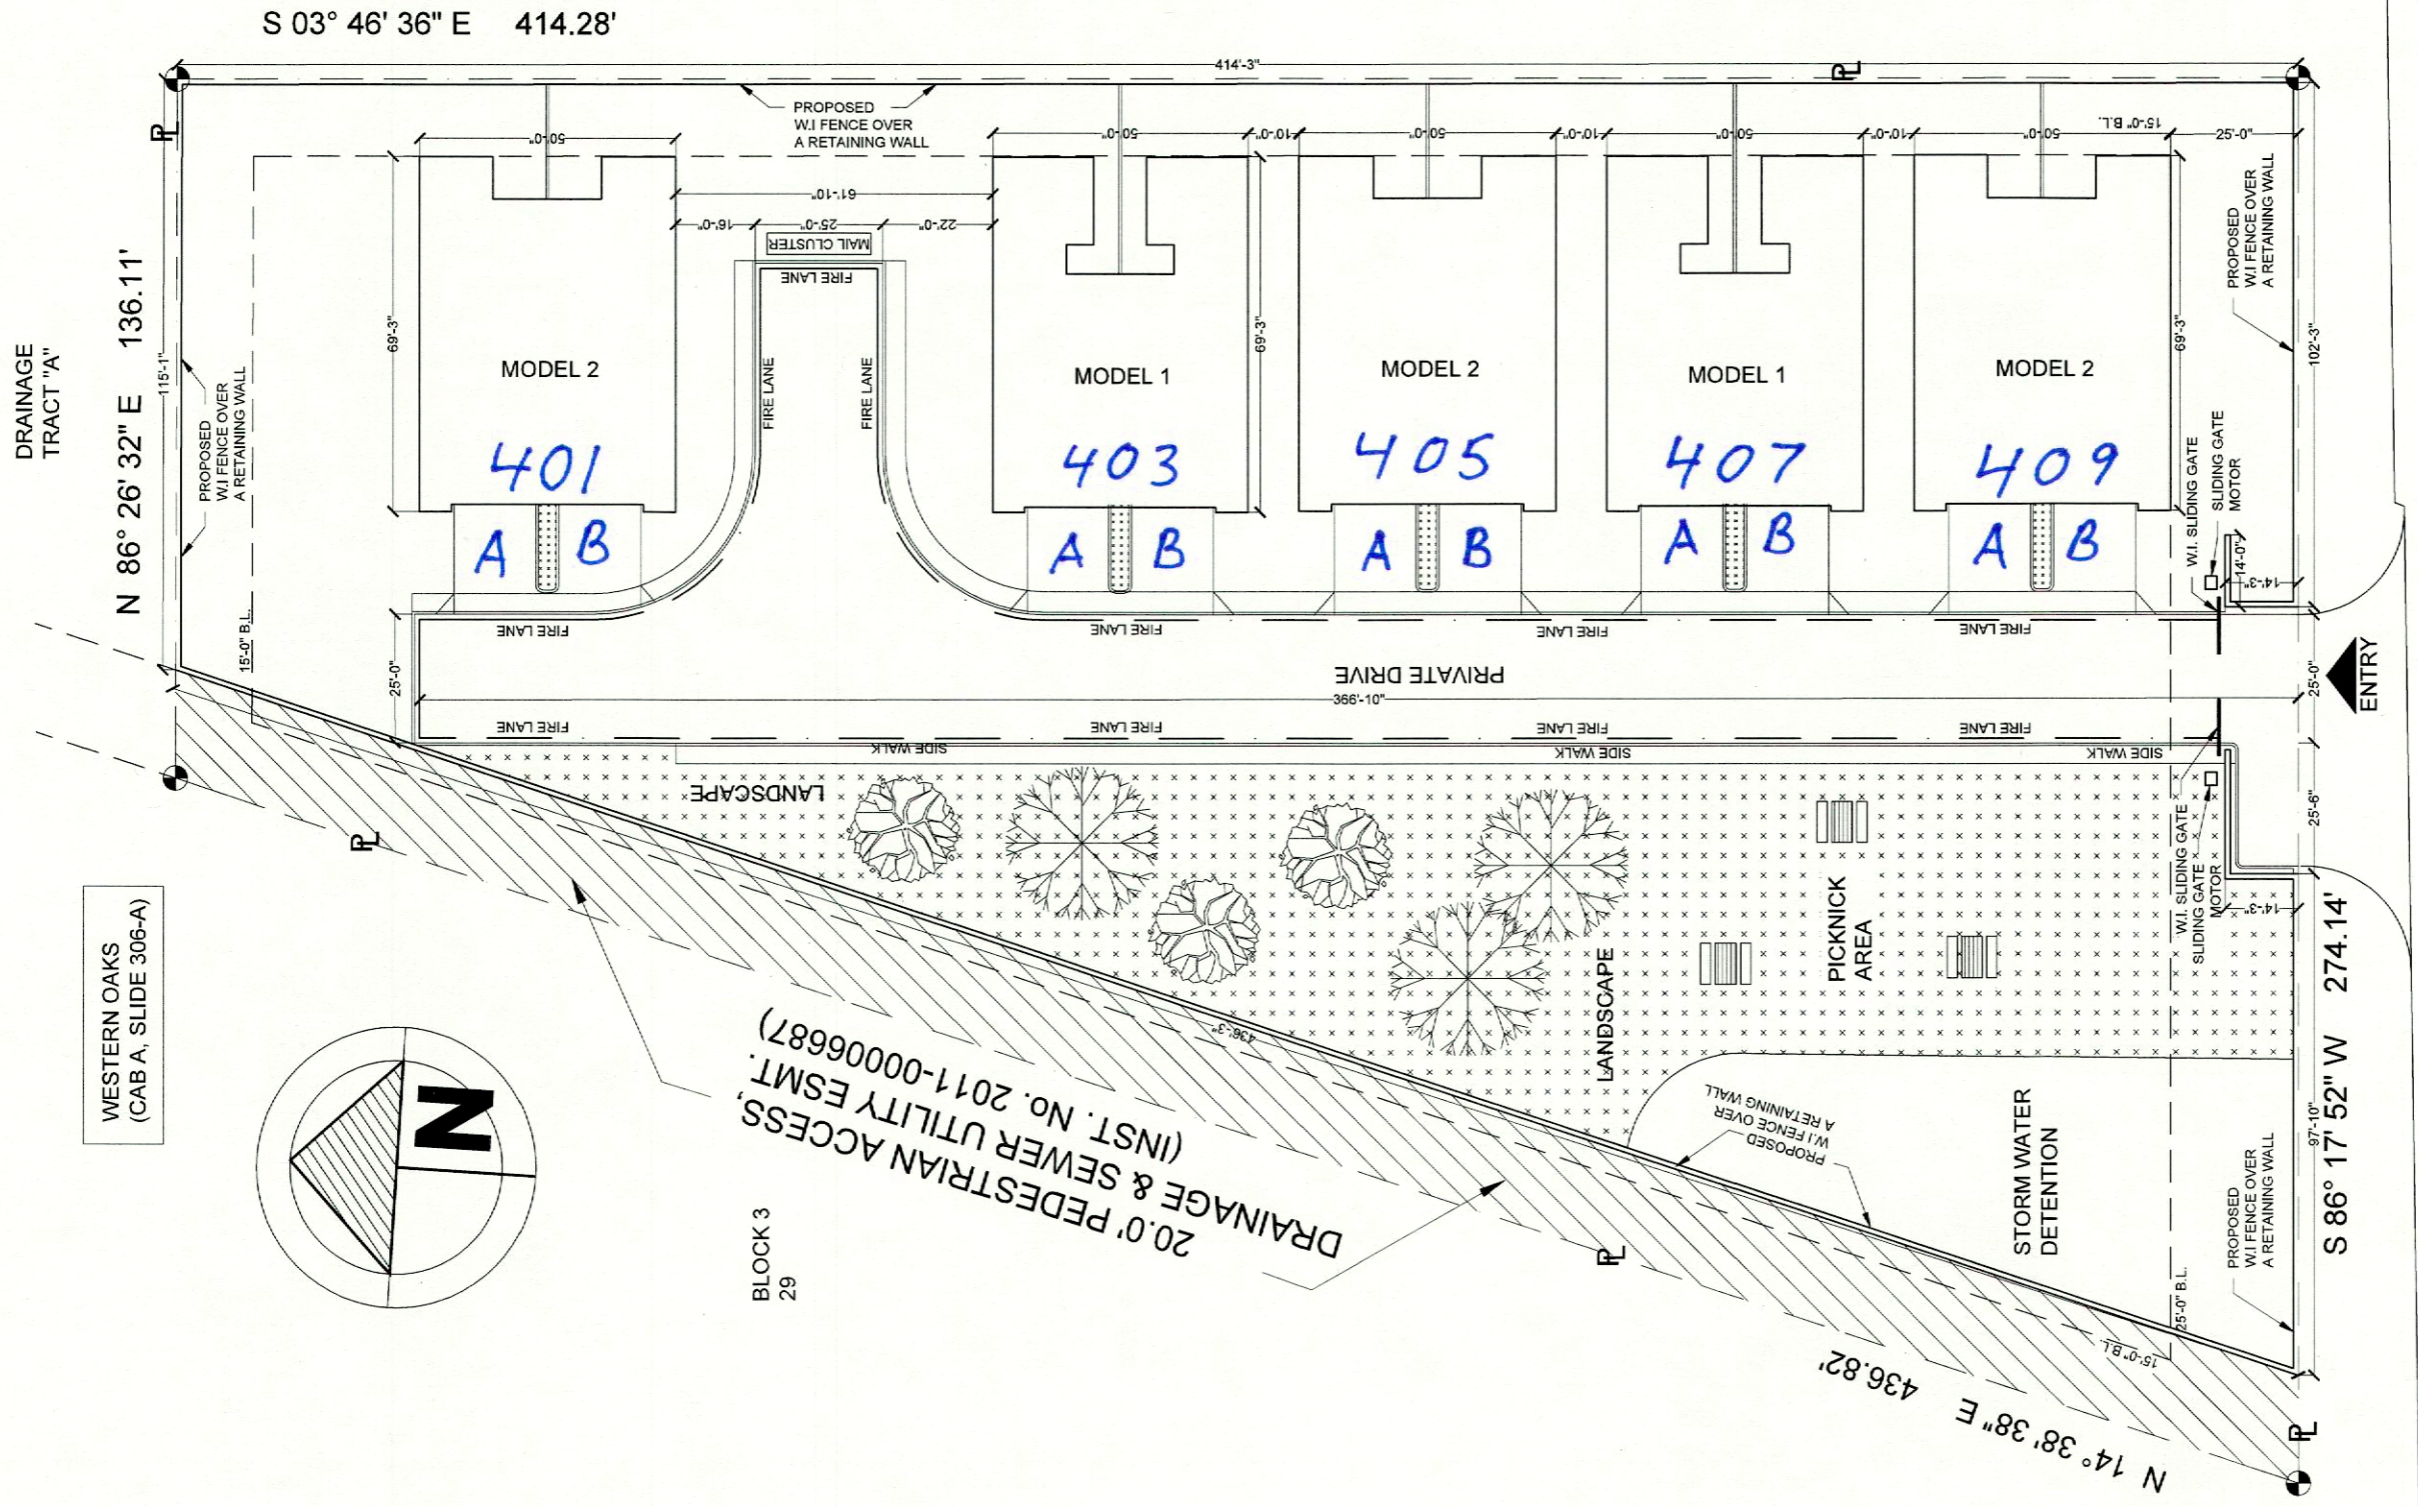


WESTERN OAKS  
(CAB A, SLIDE 306-A)

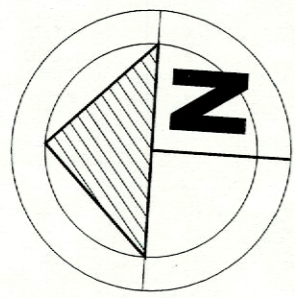

BLOCK 3  
29

*Proposed Addresses*

REESE CREEK RD

 

REVISIONS:

1.952 ACRES PART OF THE  
WM. FREER SURVEY, ABSTRACT  
NO. 307  
KILLEEN, BELL COUNTY, TEXAS

NEW HOUSES (5 DUPLEX) FOR:  
OWNER: NAKIB Group of Companies LLC

ADDRESS: 409 REESE CREEK RD  
KILLEEN, TX 76549

DRAWING TITLE	SITE PLAN
DRAWN BY	VR
DATE	02/2024
SCALE	AS NOTED
SHEET No.	
DRAWING No.	S-1