


A/114B

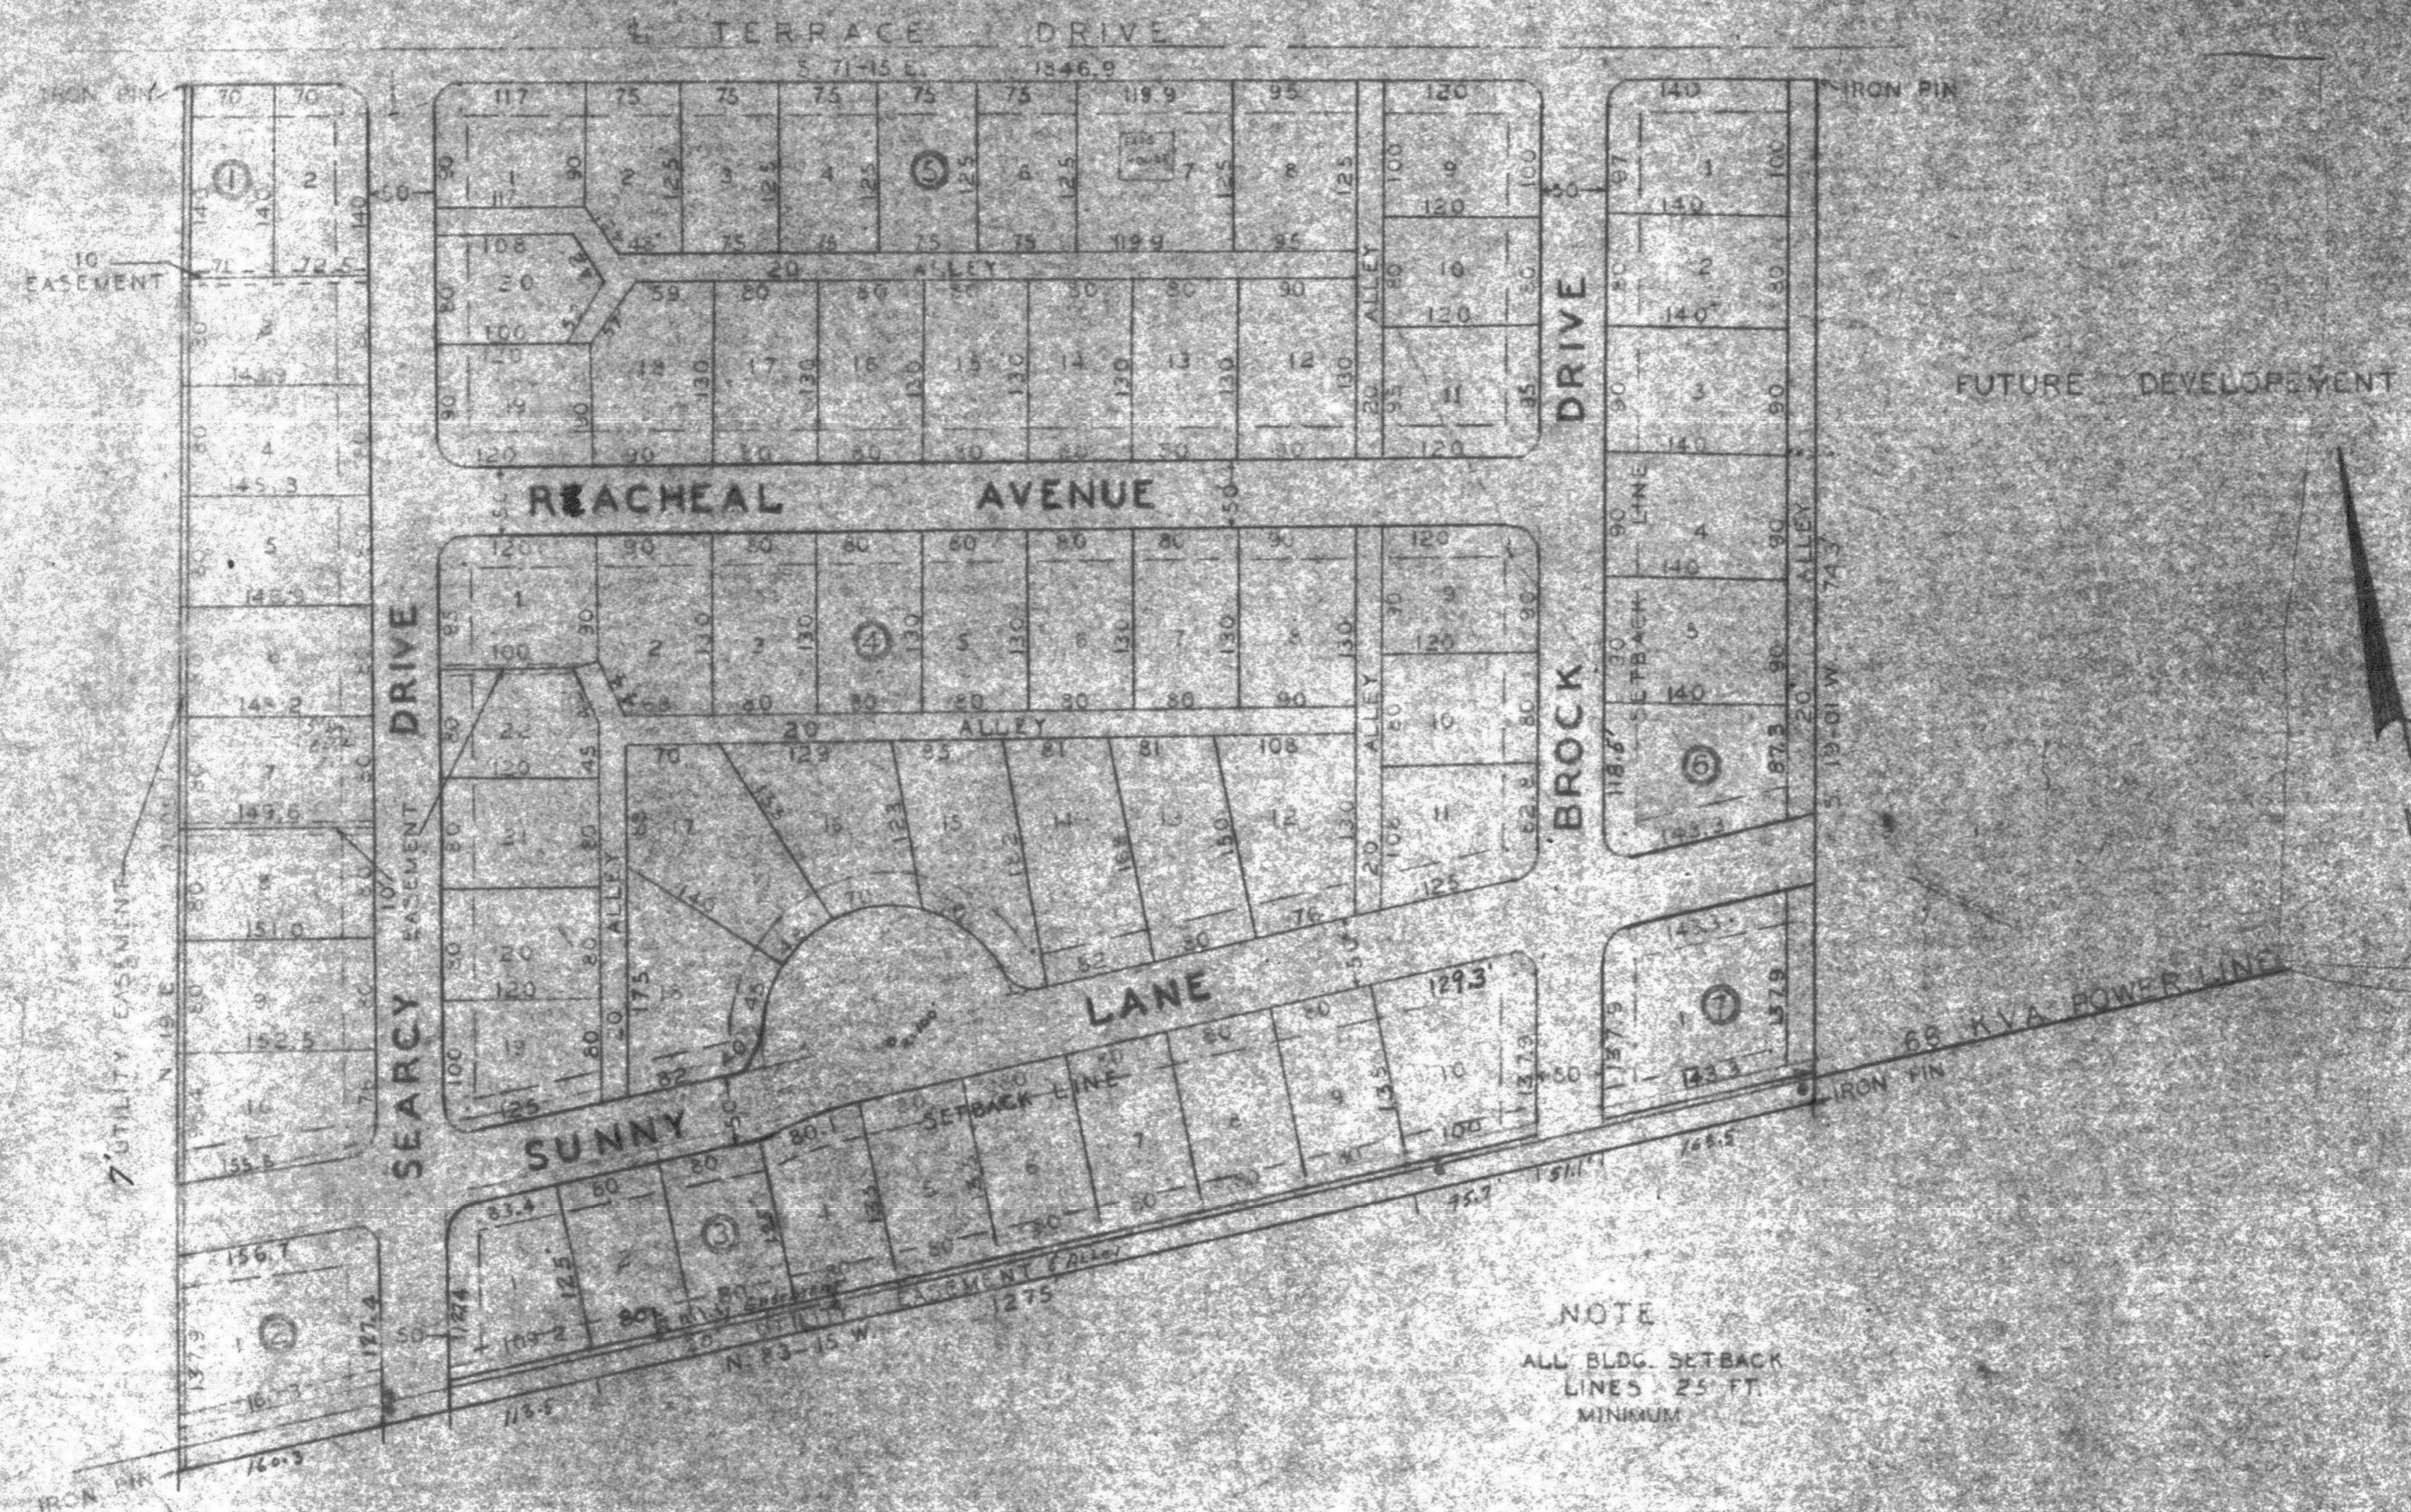

FUTURE DEVELOPEMENT

FUTURE DEVELOPEMENT

NOTE
ALL BLDG. SETBACK
LINES 25 FT
MINIMUM

Approved *M. A. Miller*
City Engr.

REVISED DRAWING
BELL & CLAYTON, ENGINEERS

| | | |
|--------------|------------------------------|------------------|
| Designed By: | CRESCENT MANOR | |
| Drawn By: | MORRIS & GOODE DEVELOPERS | |
| Checked By: | | |
| Approved By: | Scale 1" = 100' | Date: 27 DEC. 54 |
| | Draw. No. 2 | Sheet 1 of 1 |

David A. Bell
Licensed Professional Engineer

DEDICATION VOL 730 PAGE 527