

PLAT SHOWING SURVEY OF CENTERLINE
 10 FT. UTILITY EASEMENTS ON U.S.A.
 TRACT AND ON G.C. & S.F. RY. CO.
 R.O.W., BELL COUNTY, TEXAS

SCALE 1" = 200'



BERNARD JOHNSON & ASSOCS.
CONSULTING ENGINEERS
HOUSTON TEXAS


I hereby certify this plat to be true and correct as reflected by an actual survey made on the ground, this the 21st day of Sept., A.D. 1960

9002 E

E. J. Dietrich
 E. J. DIETRICH
 Registered Professional
 Engineer


STREET

10TH

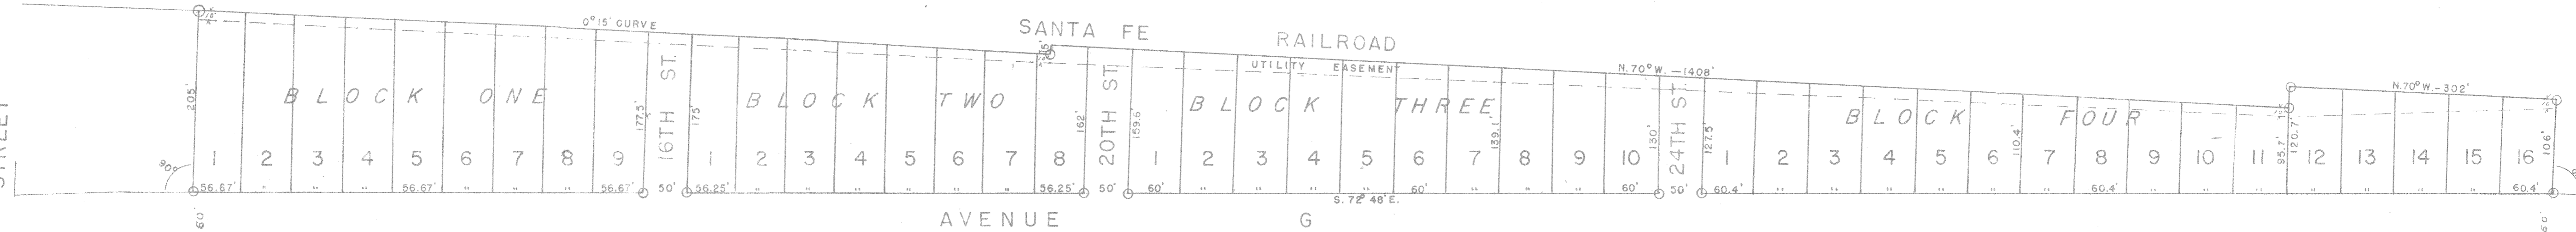

SURVEY BY FRED WILLIAMSON & CO., TEMPLE, TEXAS.

MORRIS & GOODE ADDITION
KILLEEN, TEXAS

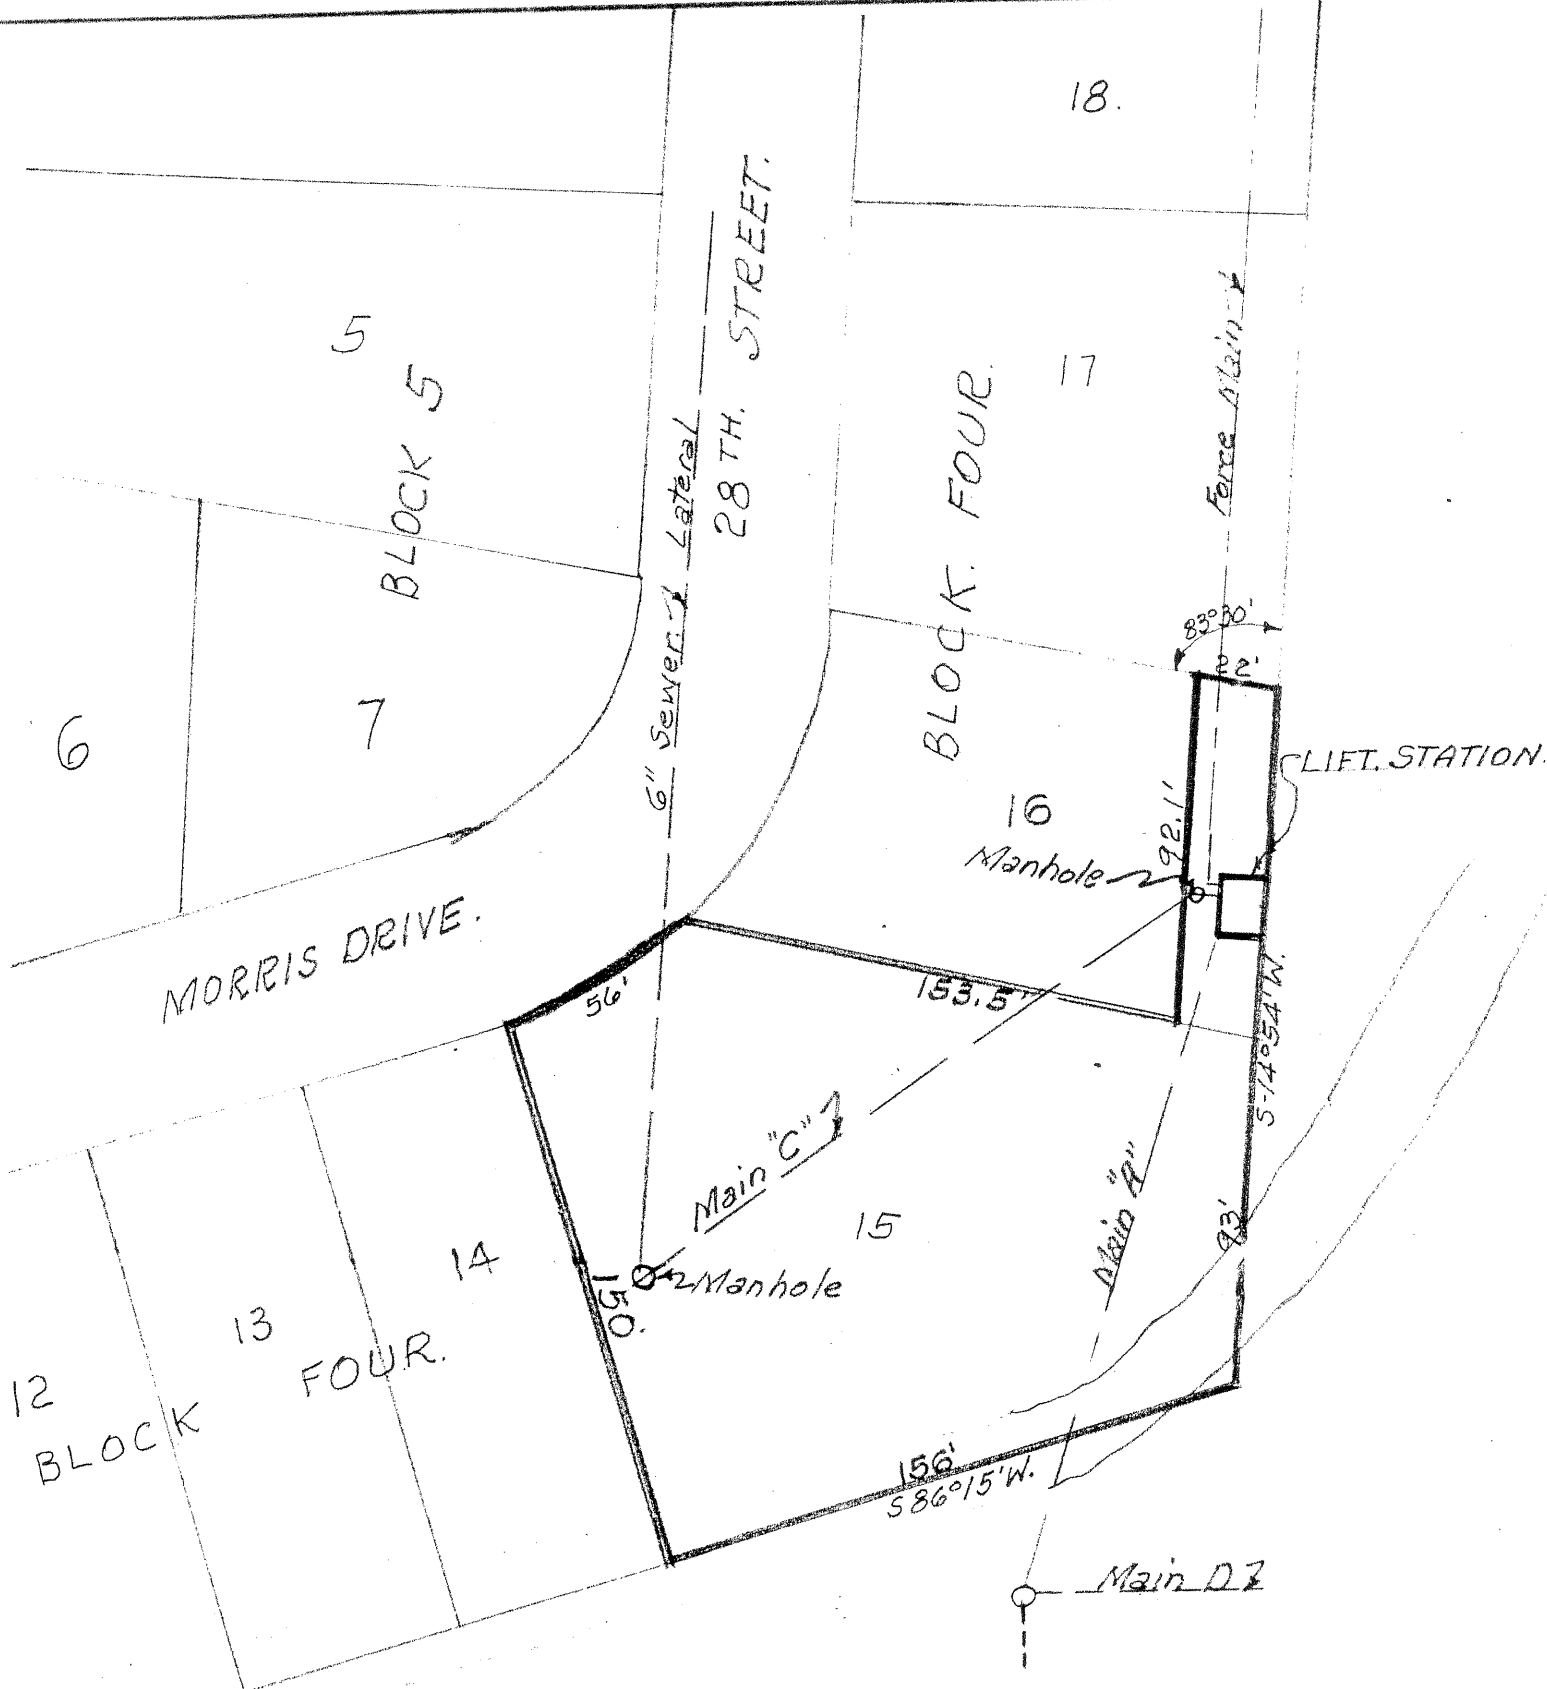

SKETCH
 Showing
 PLAT OF LOTS 15 & 16 BLOCK FOUR
 MORRIS & GOODE 2ND ADDITION
 CITY OF KILLEEN, TEXAS.

KIL-4-C