


D.L. WOOD, C.W. DUNCAN, ROY J. SMITH TRACT
Vol. 753 Pg. 511

*Blk One
Lands OK*

D.L. WOOD, C.W. DUNCAN, ROY J. SMITH TRACT
Vol. 753 Pg. 511

16 Acre Elementary School Site
Vol. 835 Pg. 213
PERSHING ELEMENTARY SCHOOL

D.L. WOOD, C.W. DUNCAN, ROY J. SMITH TRACT
Vol. 753 Pg. 511

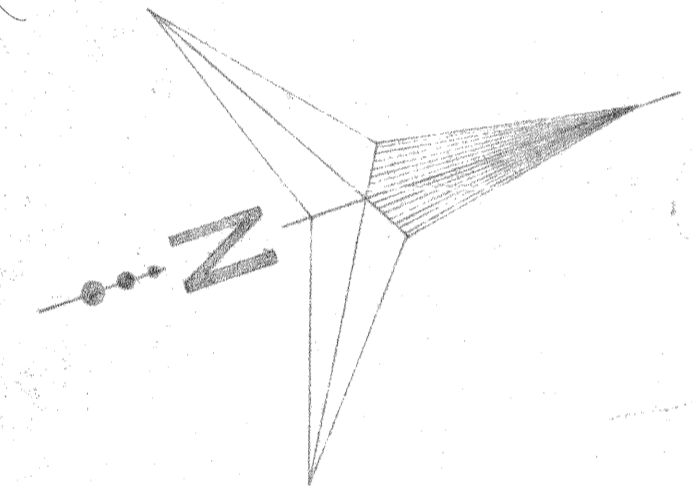

CONTOUR INTERVAL: 1'-0"

B.M. R.R. SPIKE IN N. POLE OF H. FRAME
ELEVATION 927.41

B.M. TOP RE-BAR
ELEVATION 921.24

B.M. TOP RE-BAR
ELEVATION 918.87

B.M. C.E. U.S. ARMY 1957 No. 1
BRASS CAP IN CONC. MON.
ELEVATION 922.82

County Road (old f.m. 440)

S19°-34'W
2691.94' to N.E. corner
Thomas Robinetti Survey

*Prelim-
2-19-63
JWS*

I N D E X T O D R A W I N G S

SHEET 1- MASTER PLAN
SHEET 2- STREET PLAN & PROFILES
SHEET 3- WATER PLAN
SEWER PLANS & PROFILES

I. J. WILSON PROFESSIONAL ENGINEER IN THE STATE OF TEXAS THAT THE ABOVE DRAWING WAS MADE BY ME OR UNDER MY CLOSE PERSONAL SUPERVISION AND THAT I AM A LICENSED PROFESSIONAL ENGINEER IN THE STATE OF TEXAS I. J. WILSON, JR. 1000 W. 11th St. KILLEEN, TEXAS 76541		PERSHING PLACE ADDITION KILLEEN TEXAS WESTENFIELD DEVELOPMENT COMPANY
		SCALE: 1" = 100' DATE: 4-20-62 THOMAS & ASSOCIATES ARCHITECT ENGINEER
		APPROVED BY: [Signature] DRAWN BY: J. S. REVISED: KILLEEN TEXAS DRAWING NUMBER: 1 of 3 JOB # 6201