



A
151B

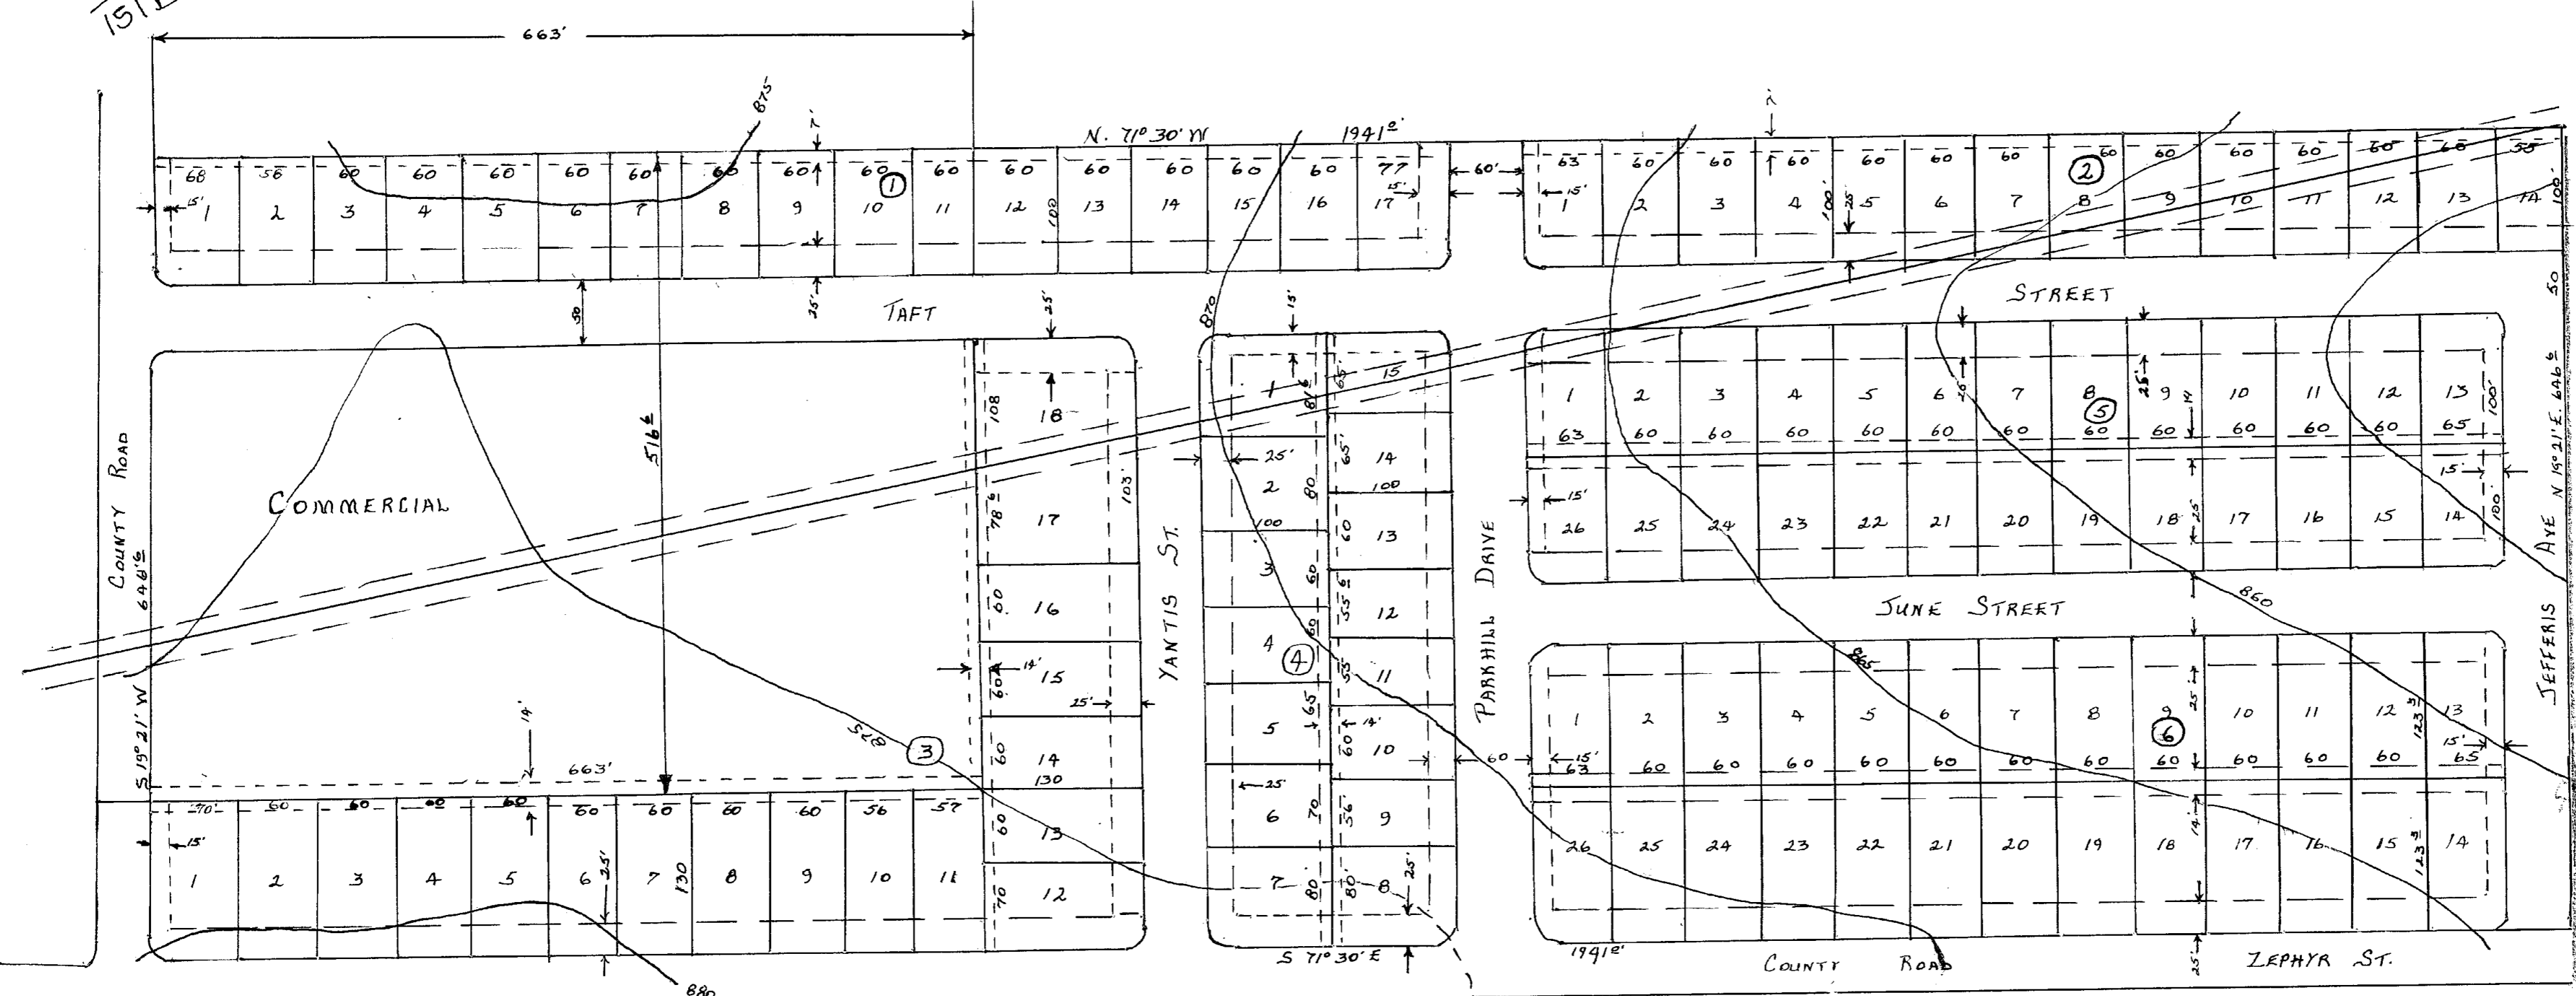

NOTE
 ALL STREETS DEDICATED
 FOR PUBLIC USE
 SETBACK LINE FRONT 25'
 SETBACK LINE SIDE 15'
 UTILITY EASEMENT 7'

BELL & GLAYTON ENGINEERS
 KILLEEN
 DESIGNED BY: ROSE - ADD.
 DRAWN BY: C.B.S. MORRIS & GOODE
 CHECKED BY: D.R.B. KILLEEN, TEXAS
 DEVELOPERS
 APPROVED BY: SCALE: 1" = 100' DATE: 1-24-54
 D.R.B. DRAW No. 1 SHEET: 1 OF 1

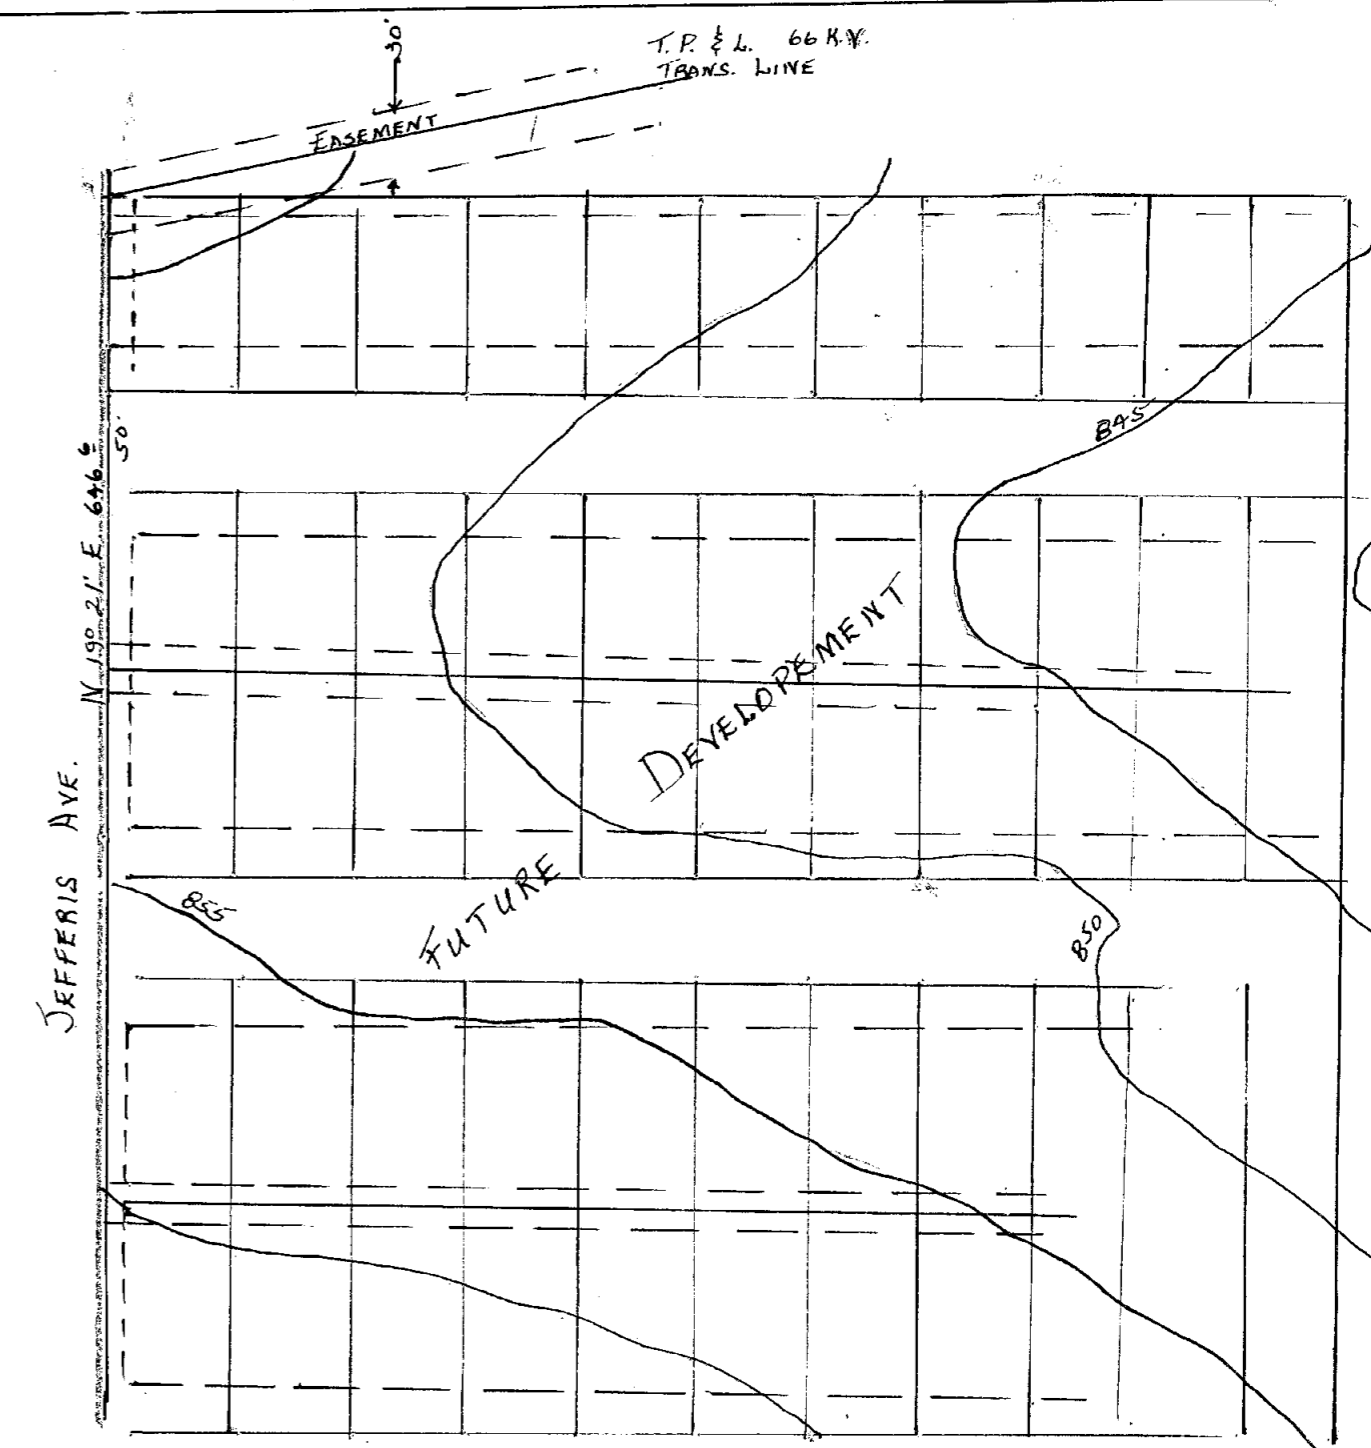

REFER TO VOL. 703 PAGE 384 FOR DEDICATION.