

DEDICATION

Know all men by these presents that I Bill McCann whose address is 3910 Lark Trail, Temple, Texas, being the sole owner of that certain 2.47 acre tract out of the M. O'Neal Survey, Abstract No. 645, Killeen, Bell County, Texas which is fully described in the dedication of AUTUMN HEIGHTS as shown by the plat hereof, attached hereto, and made a part hereof and approved by the CITY COUNCIL of the City of Killeen, Bell County, Texas and Bill McCann do hereby adopt said plat of AUTUMN HEIGHTS as an addition to the City of Killeen, Bell County, Texas and for the purpose of selling lots and blocks of land with reference thereto and for all other purposes and do hereby dedicate to the City of Killeen all streets, avenues, roads, drives, and alleys shown on said plat, the same to be used as public thoroughfares and for the installation and maintenance of public utilities, when and as authorized by the City of Killeen. The utility easements shown on said plat are dedicated to the City of Killeen for installation and maintenance of any and all public utilities, which said City may elect to install and maintain or permit to be installed and maintained.

Approved this 6 day of NOV 1972 by the Planning Commission of the City of Killeen, Texas.


Approved this 16 day of NOV 1972 by the City Council of the City of Killeen, Texas.

Doy Fank
M.E. Hellmark


James R. Lundley
J. Newman

Witness the execution hereof this 30th day of OCTOBER, A.D., 1972.

Bill McCann
John A. D. R. PE

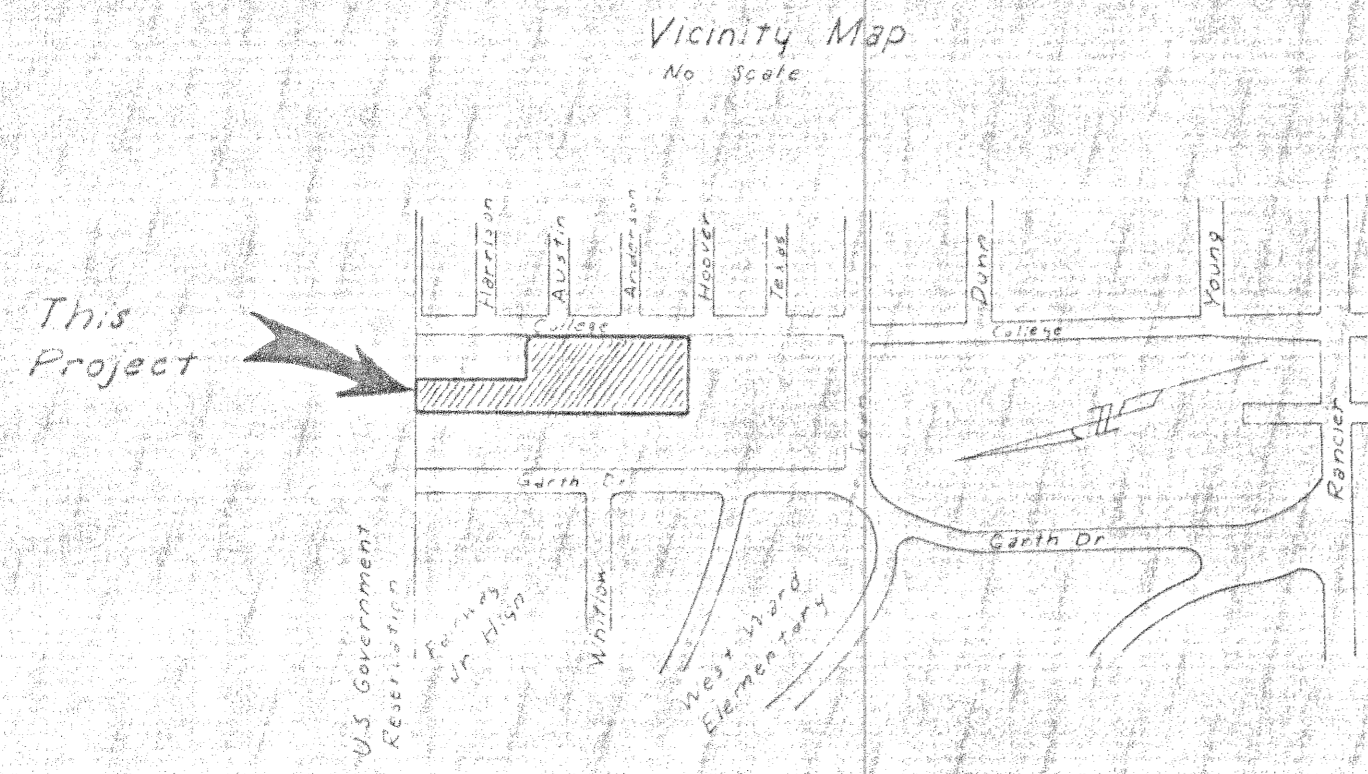

This Project

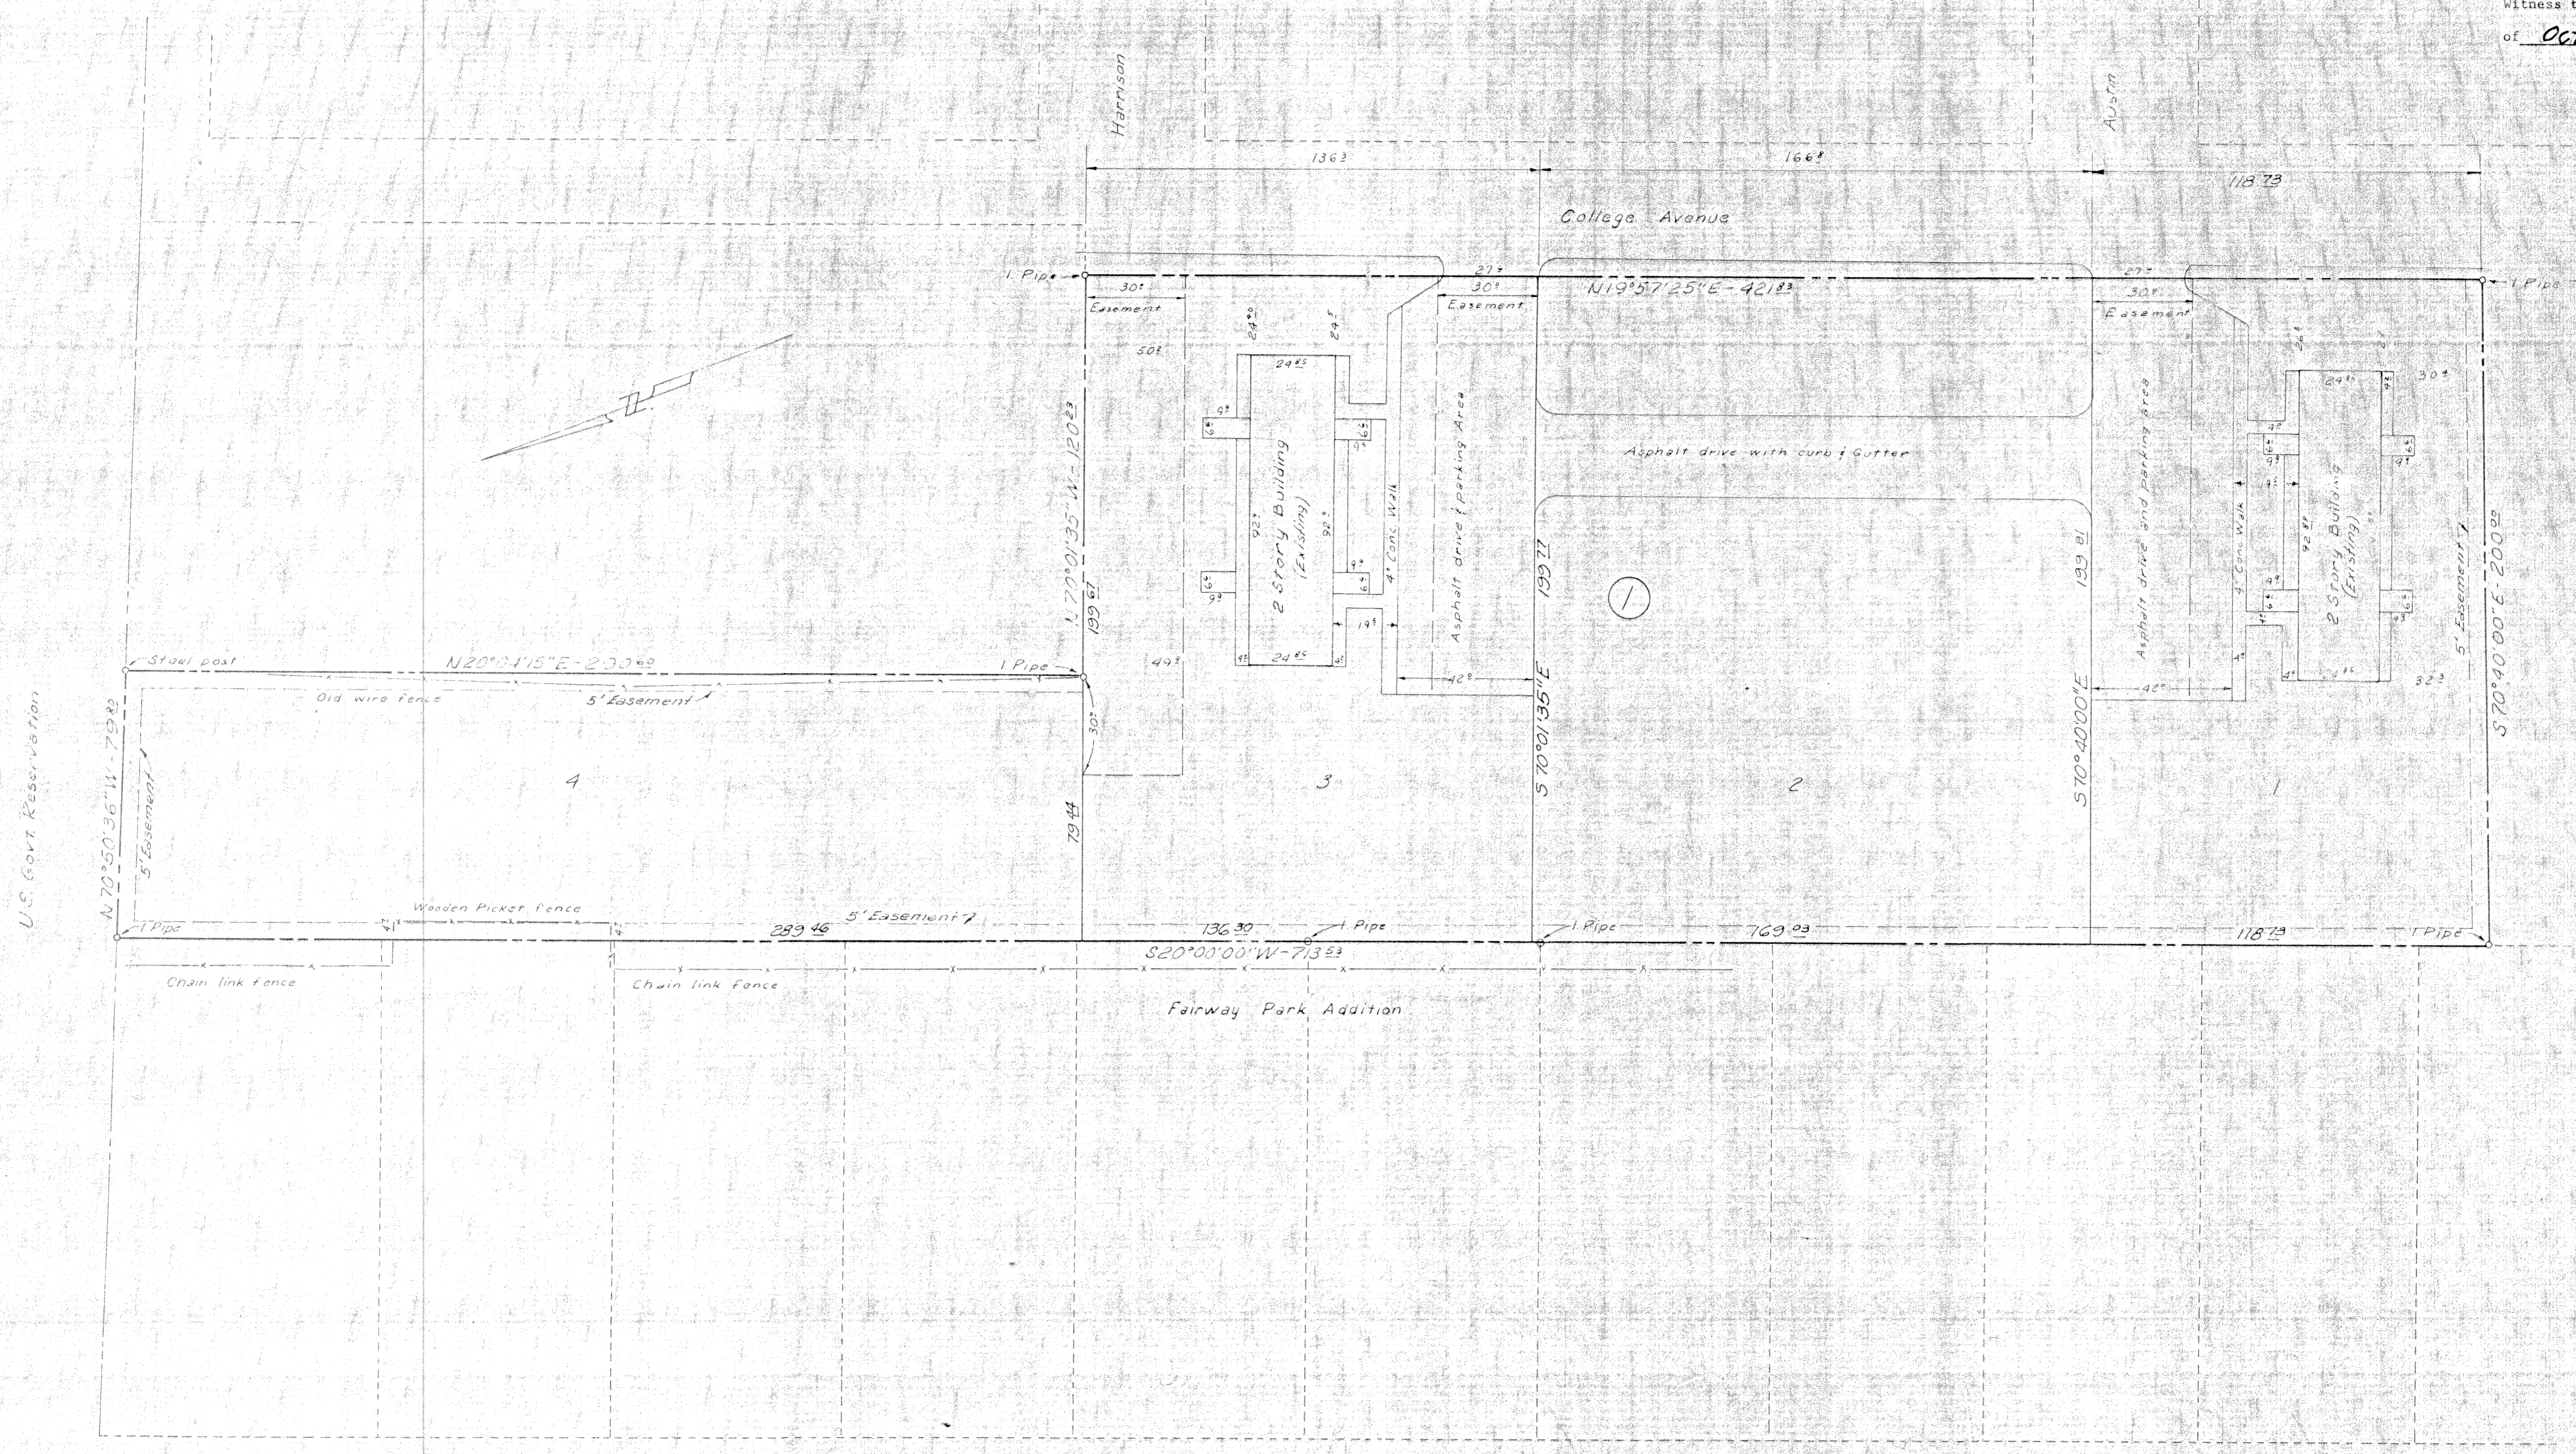

Before me the undersigned, a Notary Public in and for said County and State, on this day personally appeared W.A. (Bill) McCann known to me to be the person whose name is subscribed to the foregoing instrument and acknowledged to me that the same was the act of said BILL McCANN, and that he executed the same for the purpose and consideration therein expressed, and in the capacity therein stated.


Given under my hand and seal of office this the 30th day of OCTOBER, A.D., 1972.

Mildred Lawrence
Notary Public in and for Bell County, Texas

Know all men by these presents, that I, Roy L. Dunlap, Registered Professional Engineer, do hereby certify that I did cause to be surveyed on the ground the above described tract of land and to the best of my knowledge and belief the said description is true and correct.

In Witness Whereof, my hand and seal, this 12th day of October, A.D. 1972.

Roy L. Dunlap
Registered Professional Engineer
P.E. No. 10574

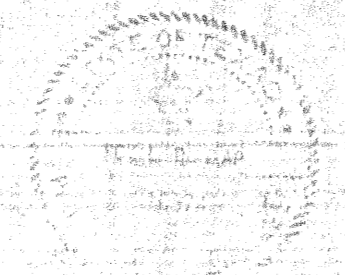

2.4702 AC.
AUTUMN HEIGHTS

FRED WILLIAMSON & ASSOC. INC. CONSULTING ENGINEERS

DRAWN	J.S.	DWG. NO.	4442-D
CHECKED		TITLE	Bill McCann
APPROVED			Killeen Sub-Division
SCALE	1"=25'		

Filed for record this 14 day of Dec, 1972, in Plat Book 1205, at page 206, Deed Records of Bell County, Texas.