
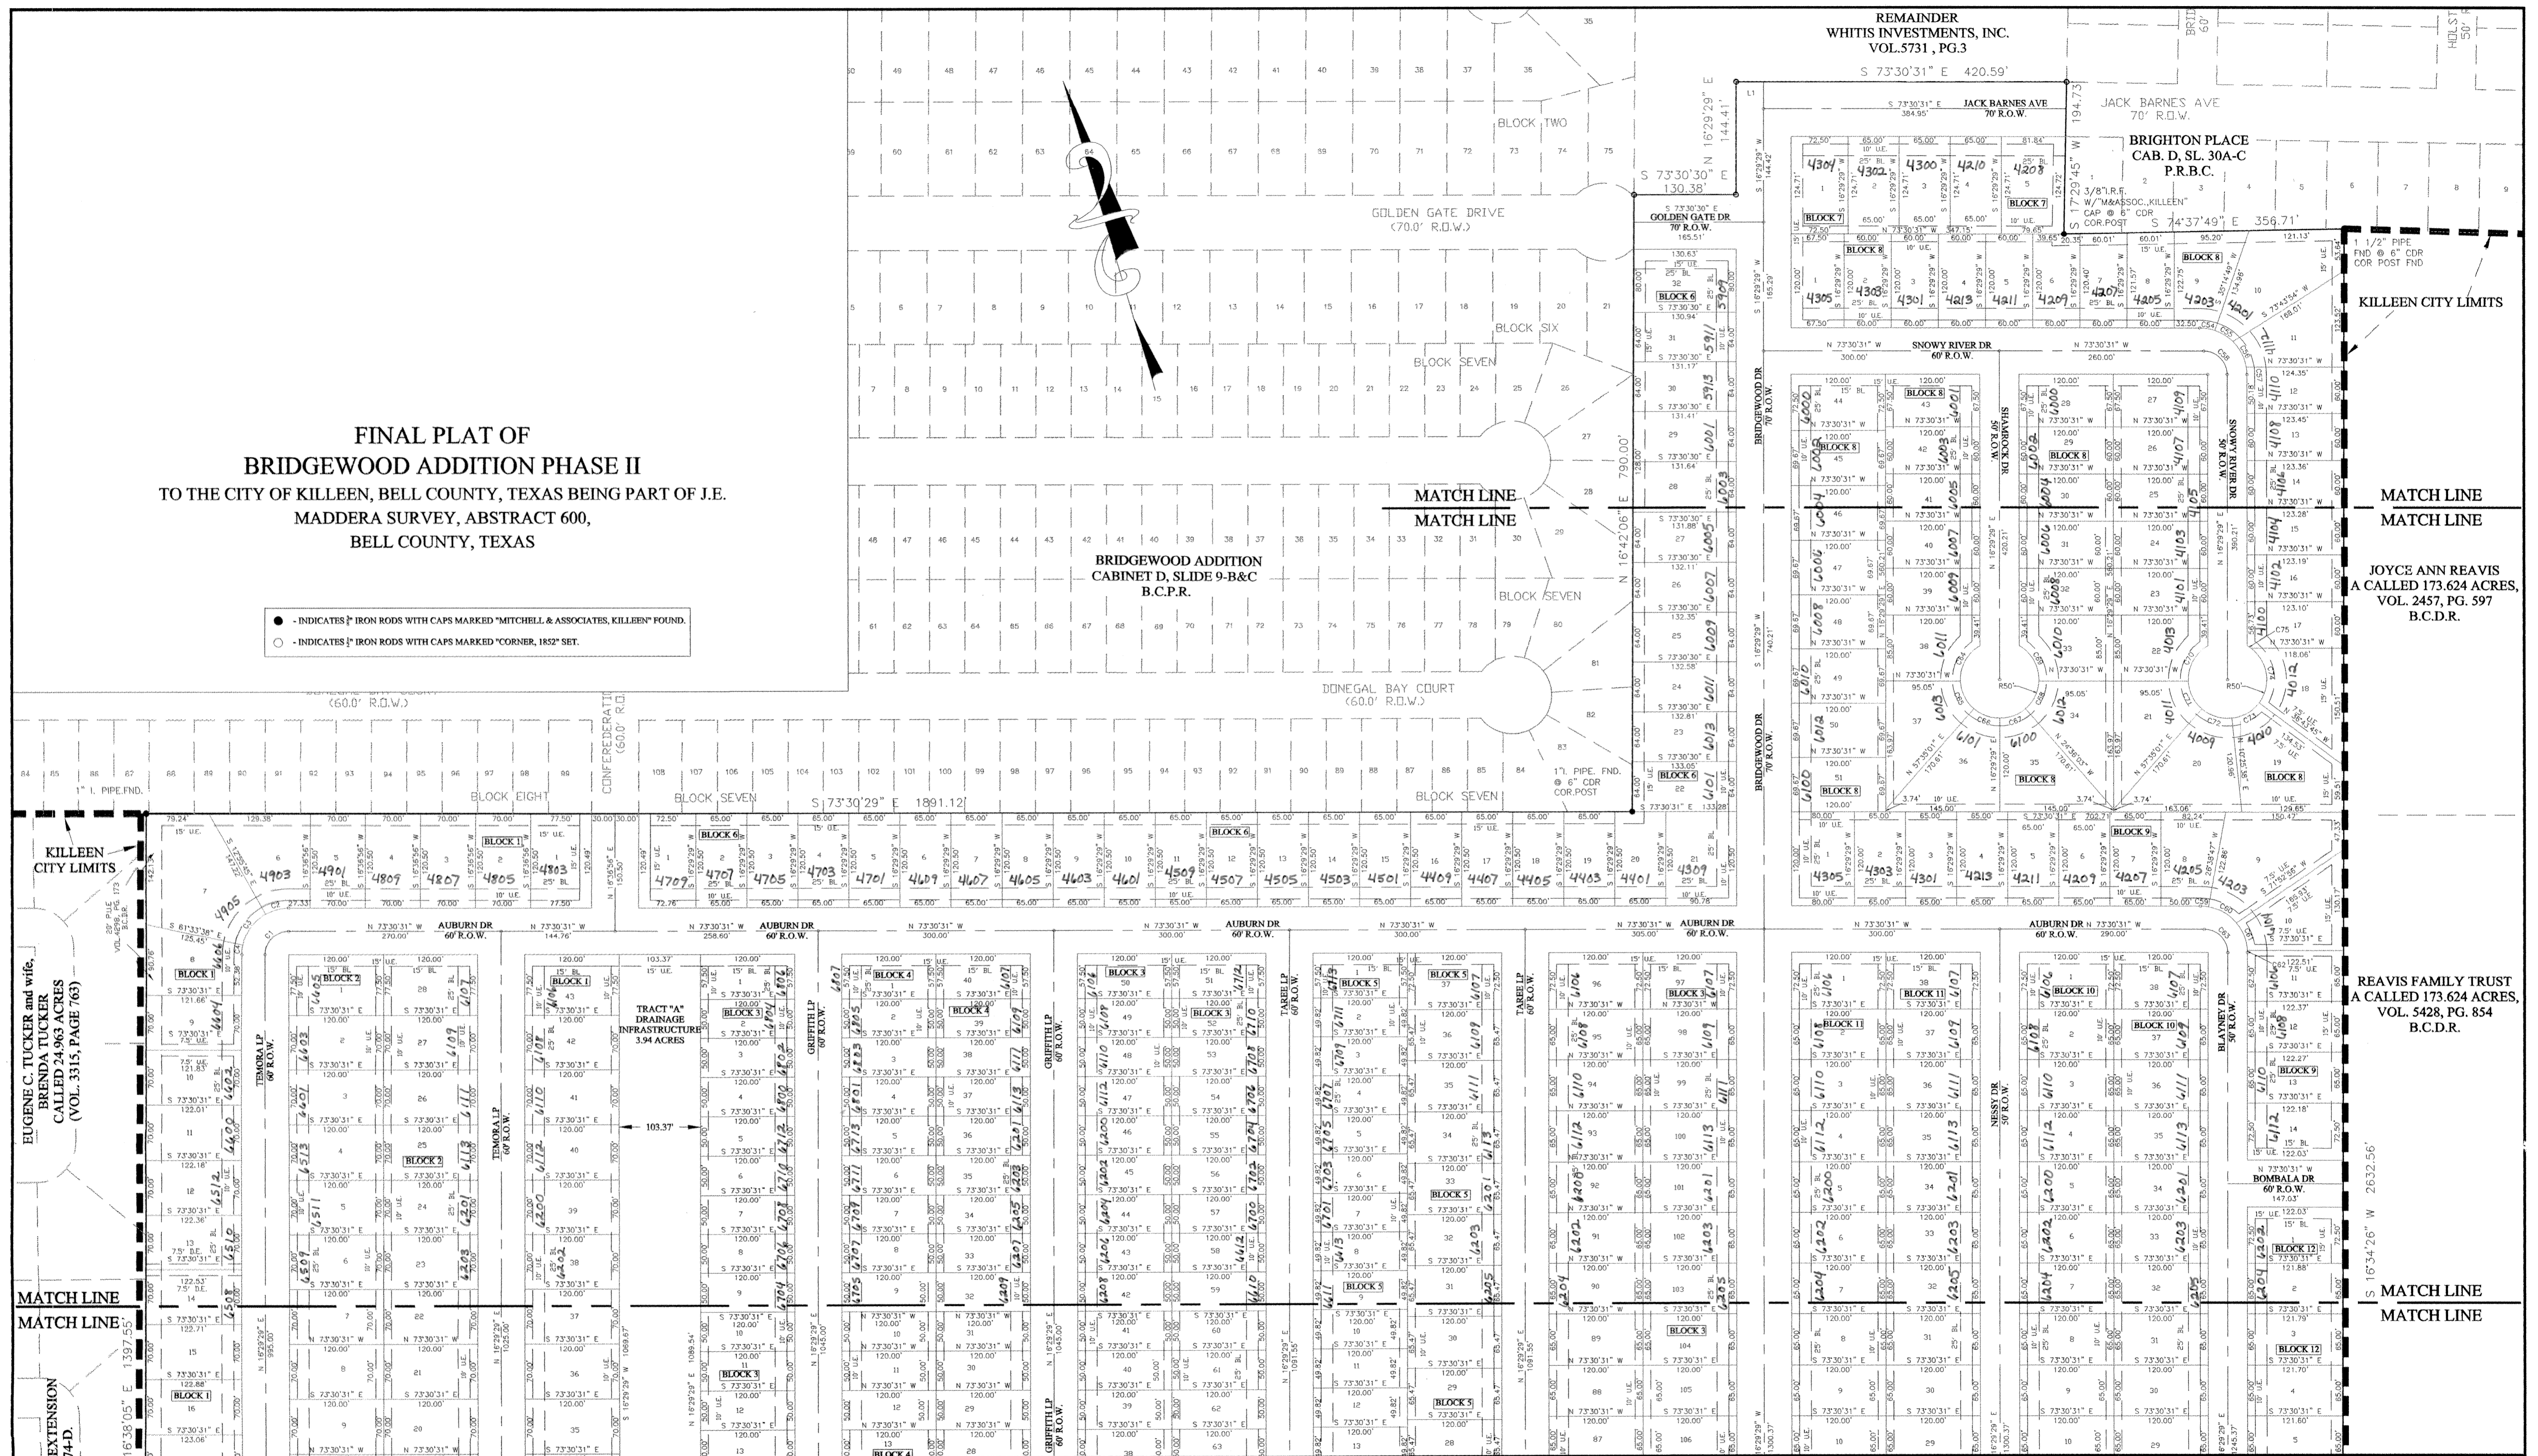


**FINAL PLAT OF
BRIDGEWOOD ADDITION PHASE II
TO THE CITY OF KILLEEN, BELL COUNTY, TEXAS BEING PART OF J.E.
MADDERA SURVEY, ABSTRACT 600,
BELL COUNTY, TEXAS**

- INDICATES 1/2" IRON RODS WITH CAPS MARKED "MITCHELL & ASSOCIATES, KILLEEN" FOUND.
- INDICATES 1/2" IRON RODS WITH CAPS MARKED "CORNER, 1852" SET.

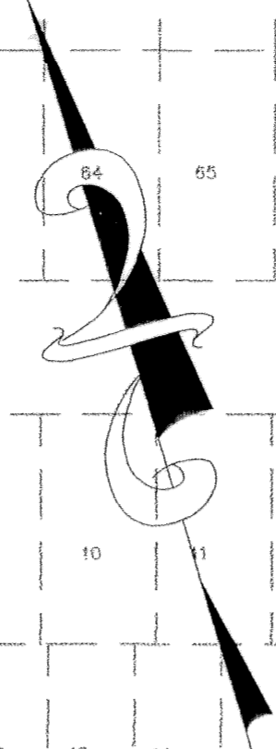

REV.	DESCRIPTION	DATE	BY

PROJ. NO.	DRAFT DATE: SEPT 2005
CRD. FILE: BRG2_STKOUT	DRAWN BY: BC
SCALE: 1"=100.00'	APPROVED BY:
AUTHORIZED BY:	


PROJECT INFORMATION	
TOTAL ACRES:	118.41
TOTAL BLOCKS:	12
TOTAL LOTS:	491

GRAPHIC SCALE	
0	100
0	200
0	300
1"	2"
1"	3"

BENCHMARK:
CONCRETE MONUMENT AT S.W.
CORNER OF STAN SCHLUETER LOOP
AND CLEAR CREEK RD

ELEV: 1013.25

**FINAL PLAT OF
BRIDGEWOOD ADDITION PHASE II
City of Killen, Bell County, Texas**

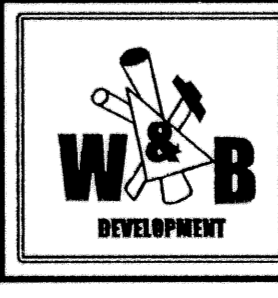

W & B Development, Ltd.
3000 ILLINOIS AVE
KILLEEN, TEXAS
PHONE: 254-953-5353 FAX: 254-953-5057

SHEET	2
OF	3
SHEET	3

REMAINDER
WHITIS INVESTMENTS, INC.
VOL. 5731, PG. 3

JACK BARNES AVE
70' R.O.W.


BRIGHTON PLACE
CAB. D. SL. 30A-C
P.R.B.C.


SNOWY RIVER DR
60' R.O.W.

BRIDGEWOOD DR
70' R.O.W.

SNOWY RIVER DR
50' R.O.W.

REAVIS FAMILY TRUST
A CALLED 173.624 ACRES,
VOL. 5428, PG. 854
B.C.D.R.

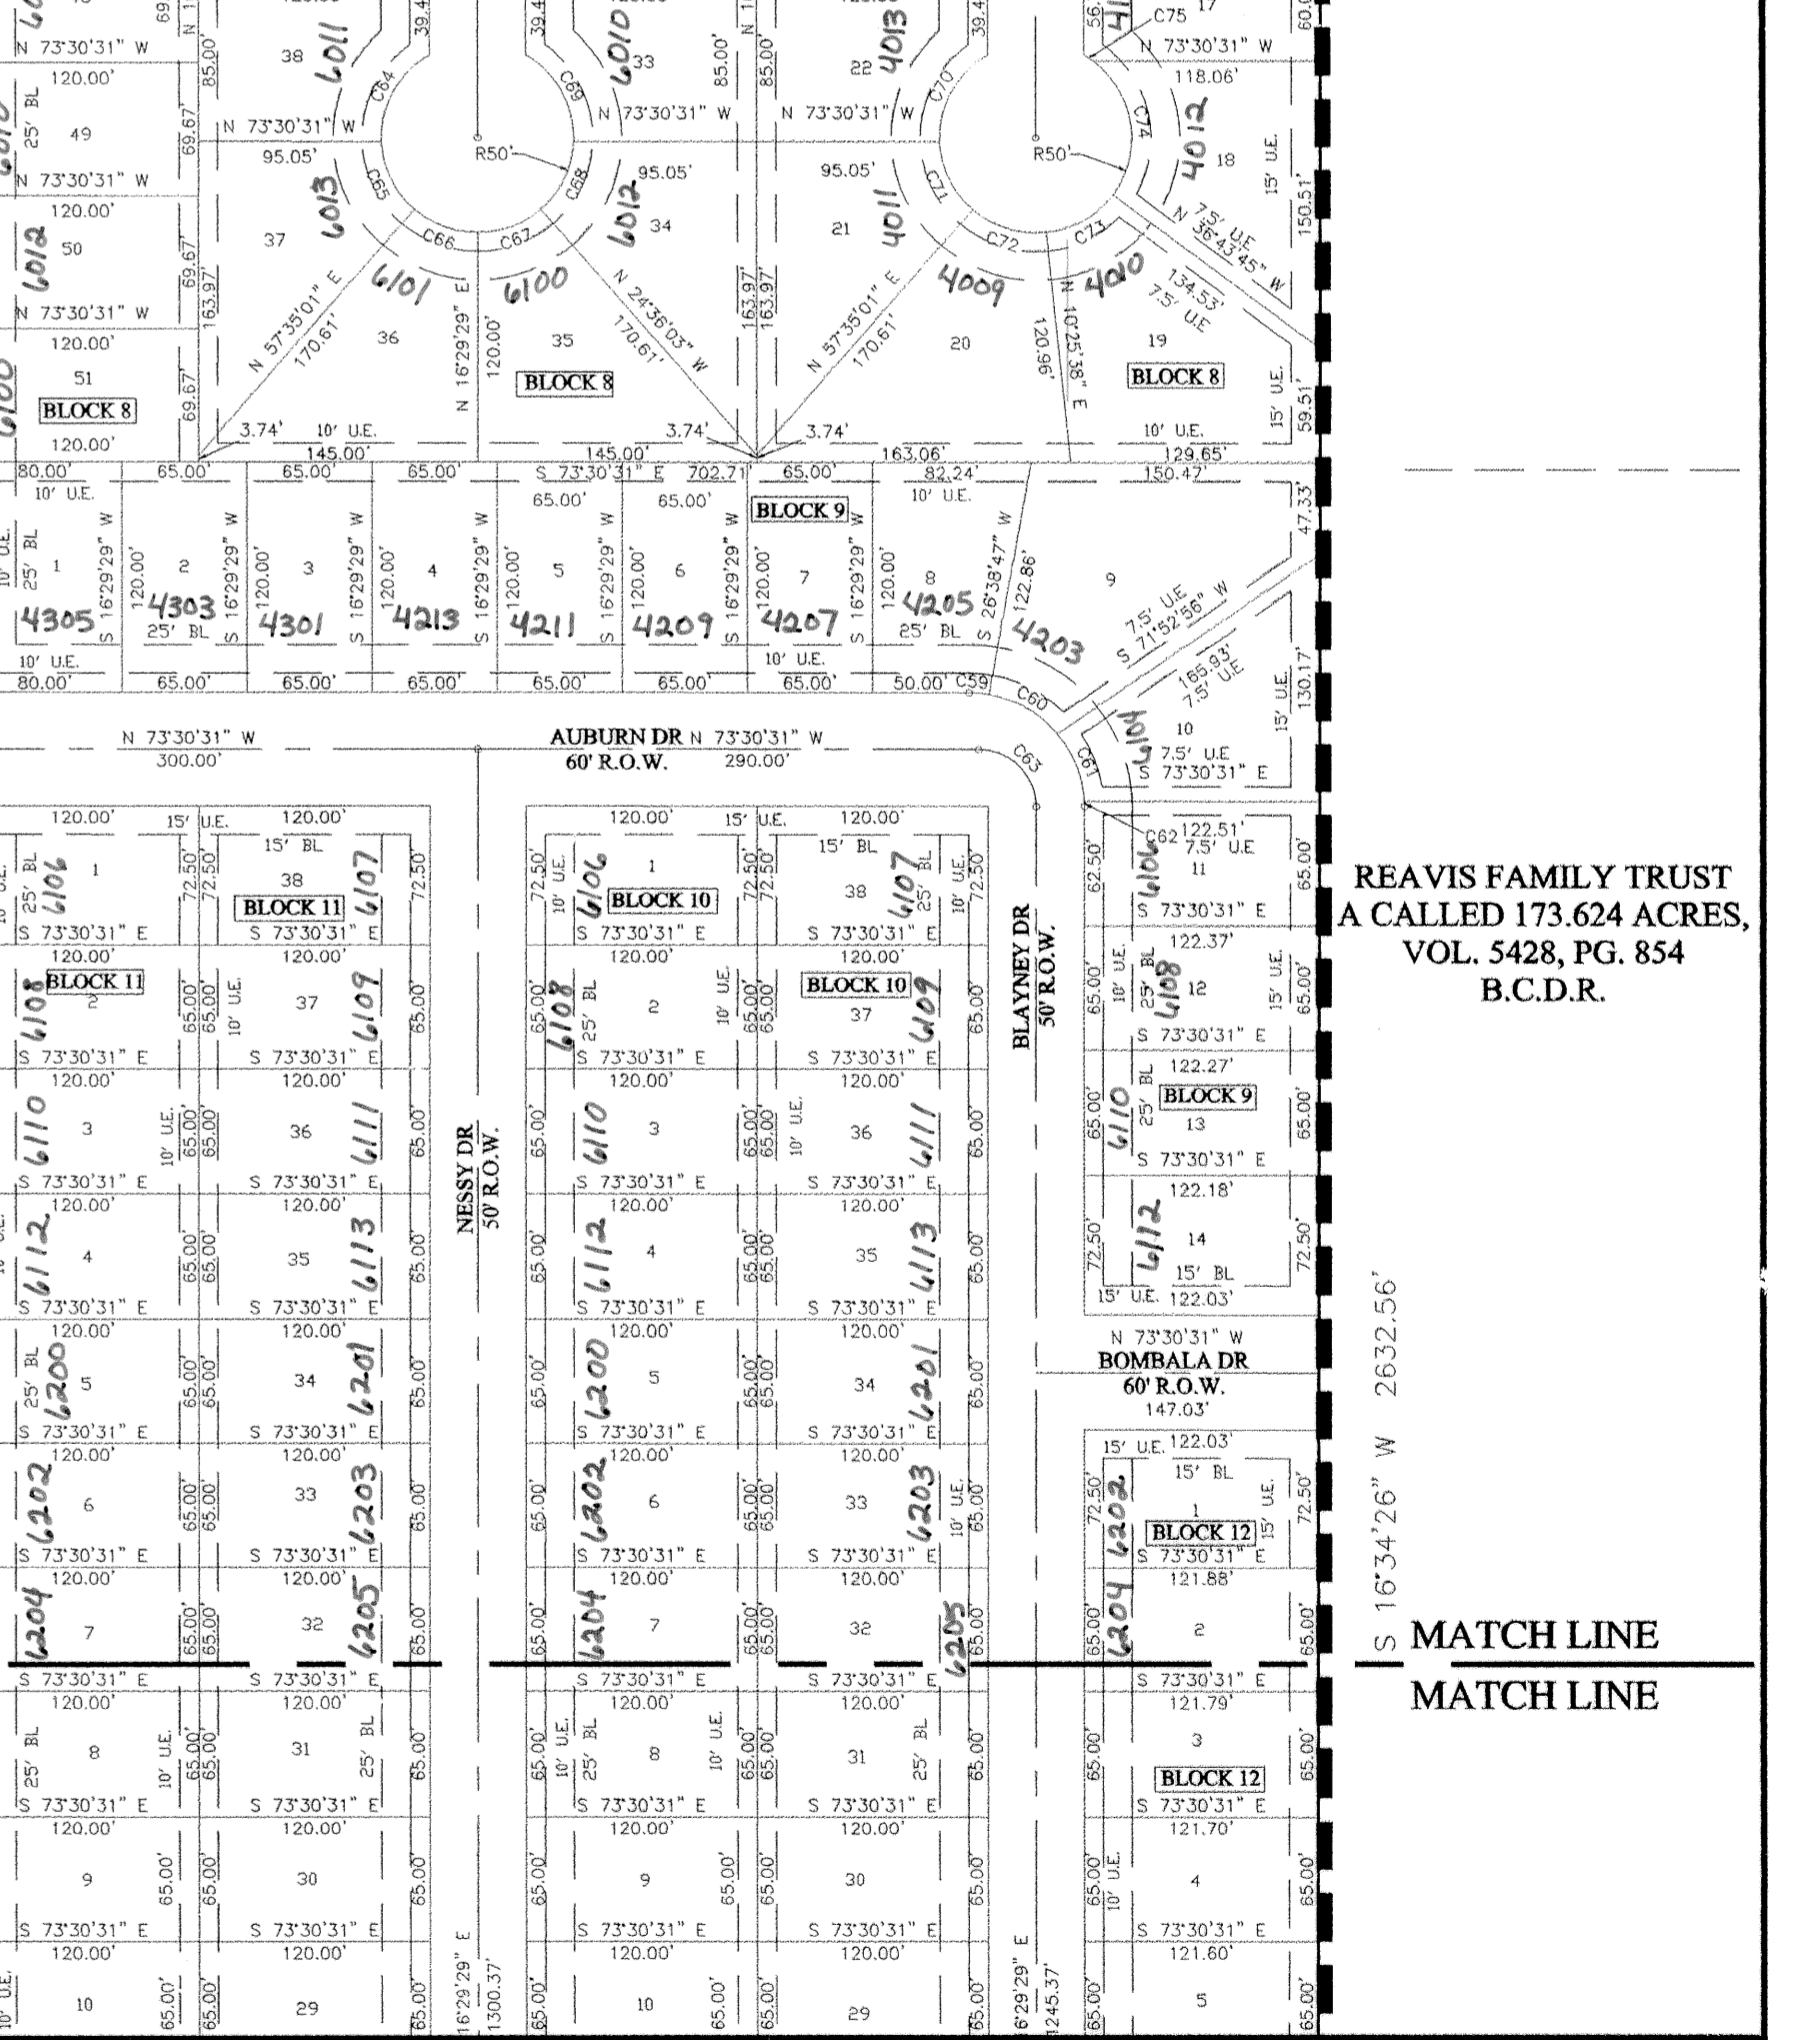

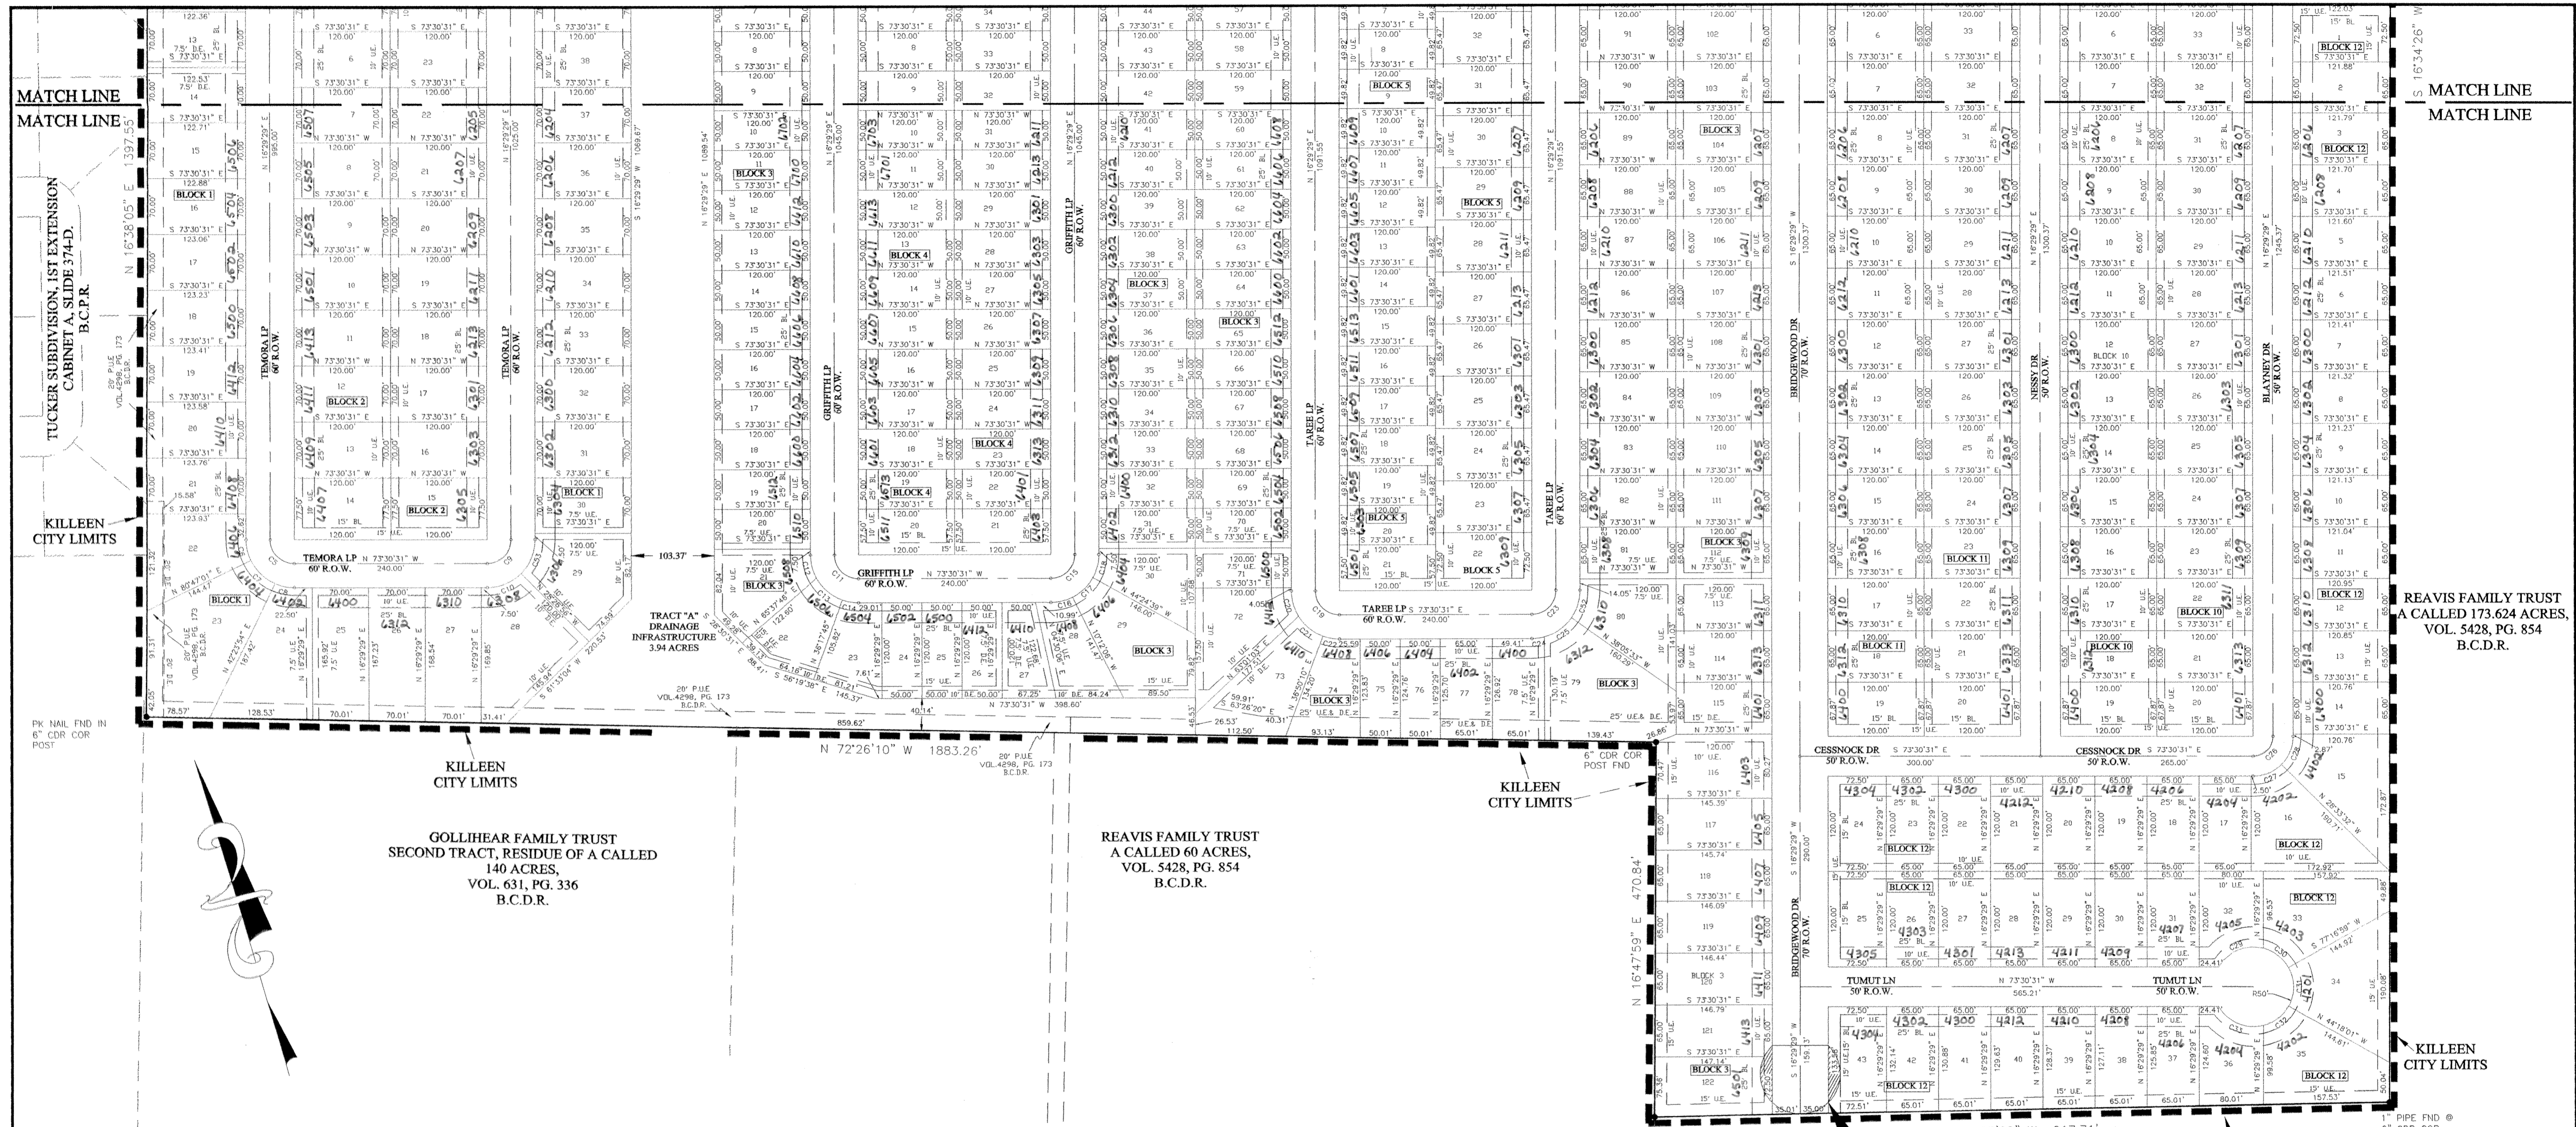

MATCH LINE

MATCH LINE

TUCKER SUBDIVISION, 1ST EXTENSION
CABINET A, SLIDE 374-D.
B.C.P.R.

KILLEEN CITY LIMITS

KILLEEN CITY LIMITS

GOLLIHEAR FAMILY TRUST
SECOND TRACT, RESIDUE OF A CALLED
140 ACRES,
VOL. 631, PG. 336
B.C.D.R.

REAVIS FAMILY TRUST
A CALLED 60 ACRES,
VOL. 5428, PG. 854
B.C.D.R.

KILLEEN CITY LIMITS

REAVIS FAMILY TRUST
A CALLED 140 ACRES,
VOL. 5428, PG. 854
B.C.D.R.

REAVIS FAMILY TRUST
A CALLED 173.624 ACRES,
VOL. 5428, PG. 854
B.C.D.R.

KILLEEN CITY LIMITS

NOTE: TEMPORARY TURN
AROUND TO BE ABANDONED
UPON EXTENSION OF
BRIDGEWOOD DR

FINAL PLAT OF
BRIDGEWOOD ADDITION PHASE II
TO THE CITY OF KILLEEN, BELL COUNTY, TEXAS BEING PART OF J.E.
MADDERA SURVEY, ABSTRACT 600,
BELL COUNTY, TEXAS

REV.	DESCRIPTION	DATE	BY


PROJ. NO.	DRAFT DATE: SEPT 2005
CRD. FILE: BRG2_STKOUT	DRAWN BY: BC
SCALE: 1"=100.00'	APPROVED BY:
AUTHORIZED BY:	

PROJECT INFORMATION	
TOTAL ACRES:	118.41
TOTAL BLOCKS:	12
TOTAL LOTS:	491

GRAPHIC SCALE

BENCHMARK:
CONCRETE MONUMENT AT S.W.
CORNER OF STAN SCHLUETER LOOP
AND CLEAR CREEK RD
ELEV: 1013.25

FINAL PLAT OF
BRIDGEWOOD ADDITION PHASE II
City of Killen, Bell County, Texas

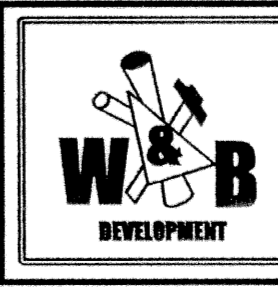

W & B Development, Ltd.
3000 ILLINOIS AVE
KILLEEN, TEXAS
PHONE: 254-953-5353 FAX: 254-953-5057

SHEET
3
OF
3