


C
325-A
90fd

C
325-A

C
325-A
90fd

FORT HOOD - U.S. ARMY MILITARY RESERVATION

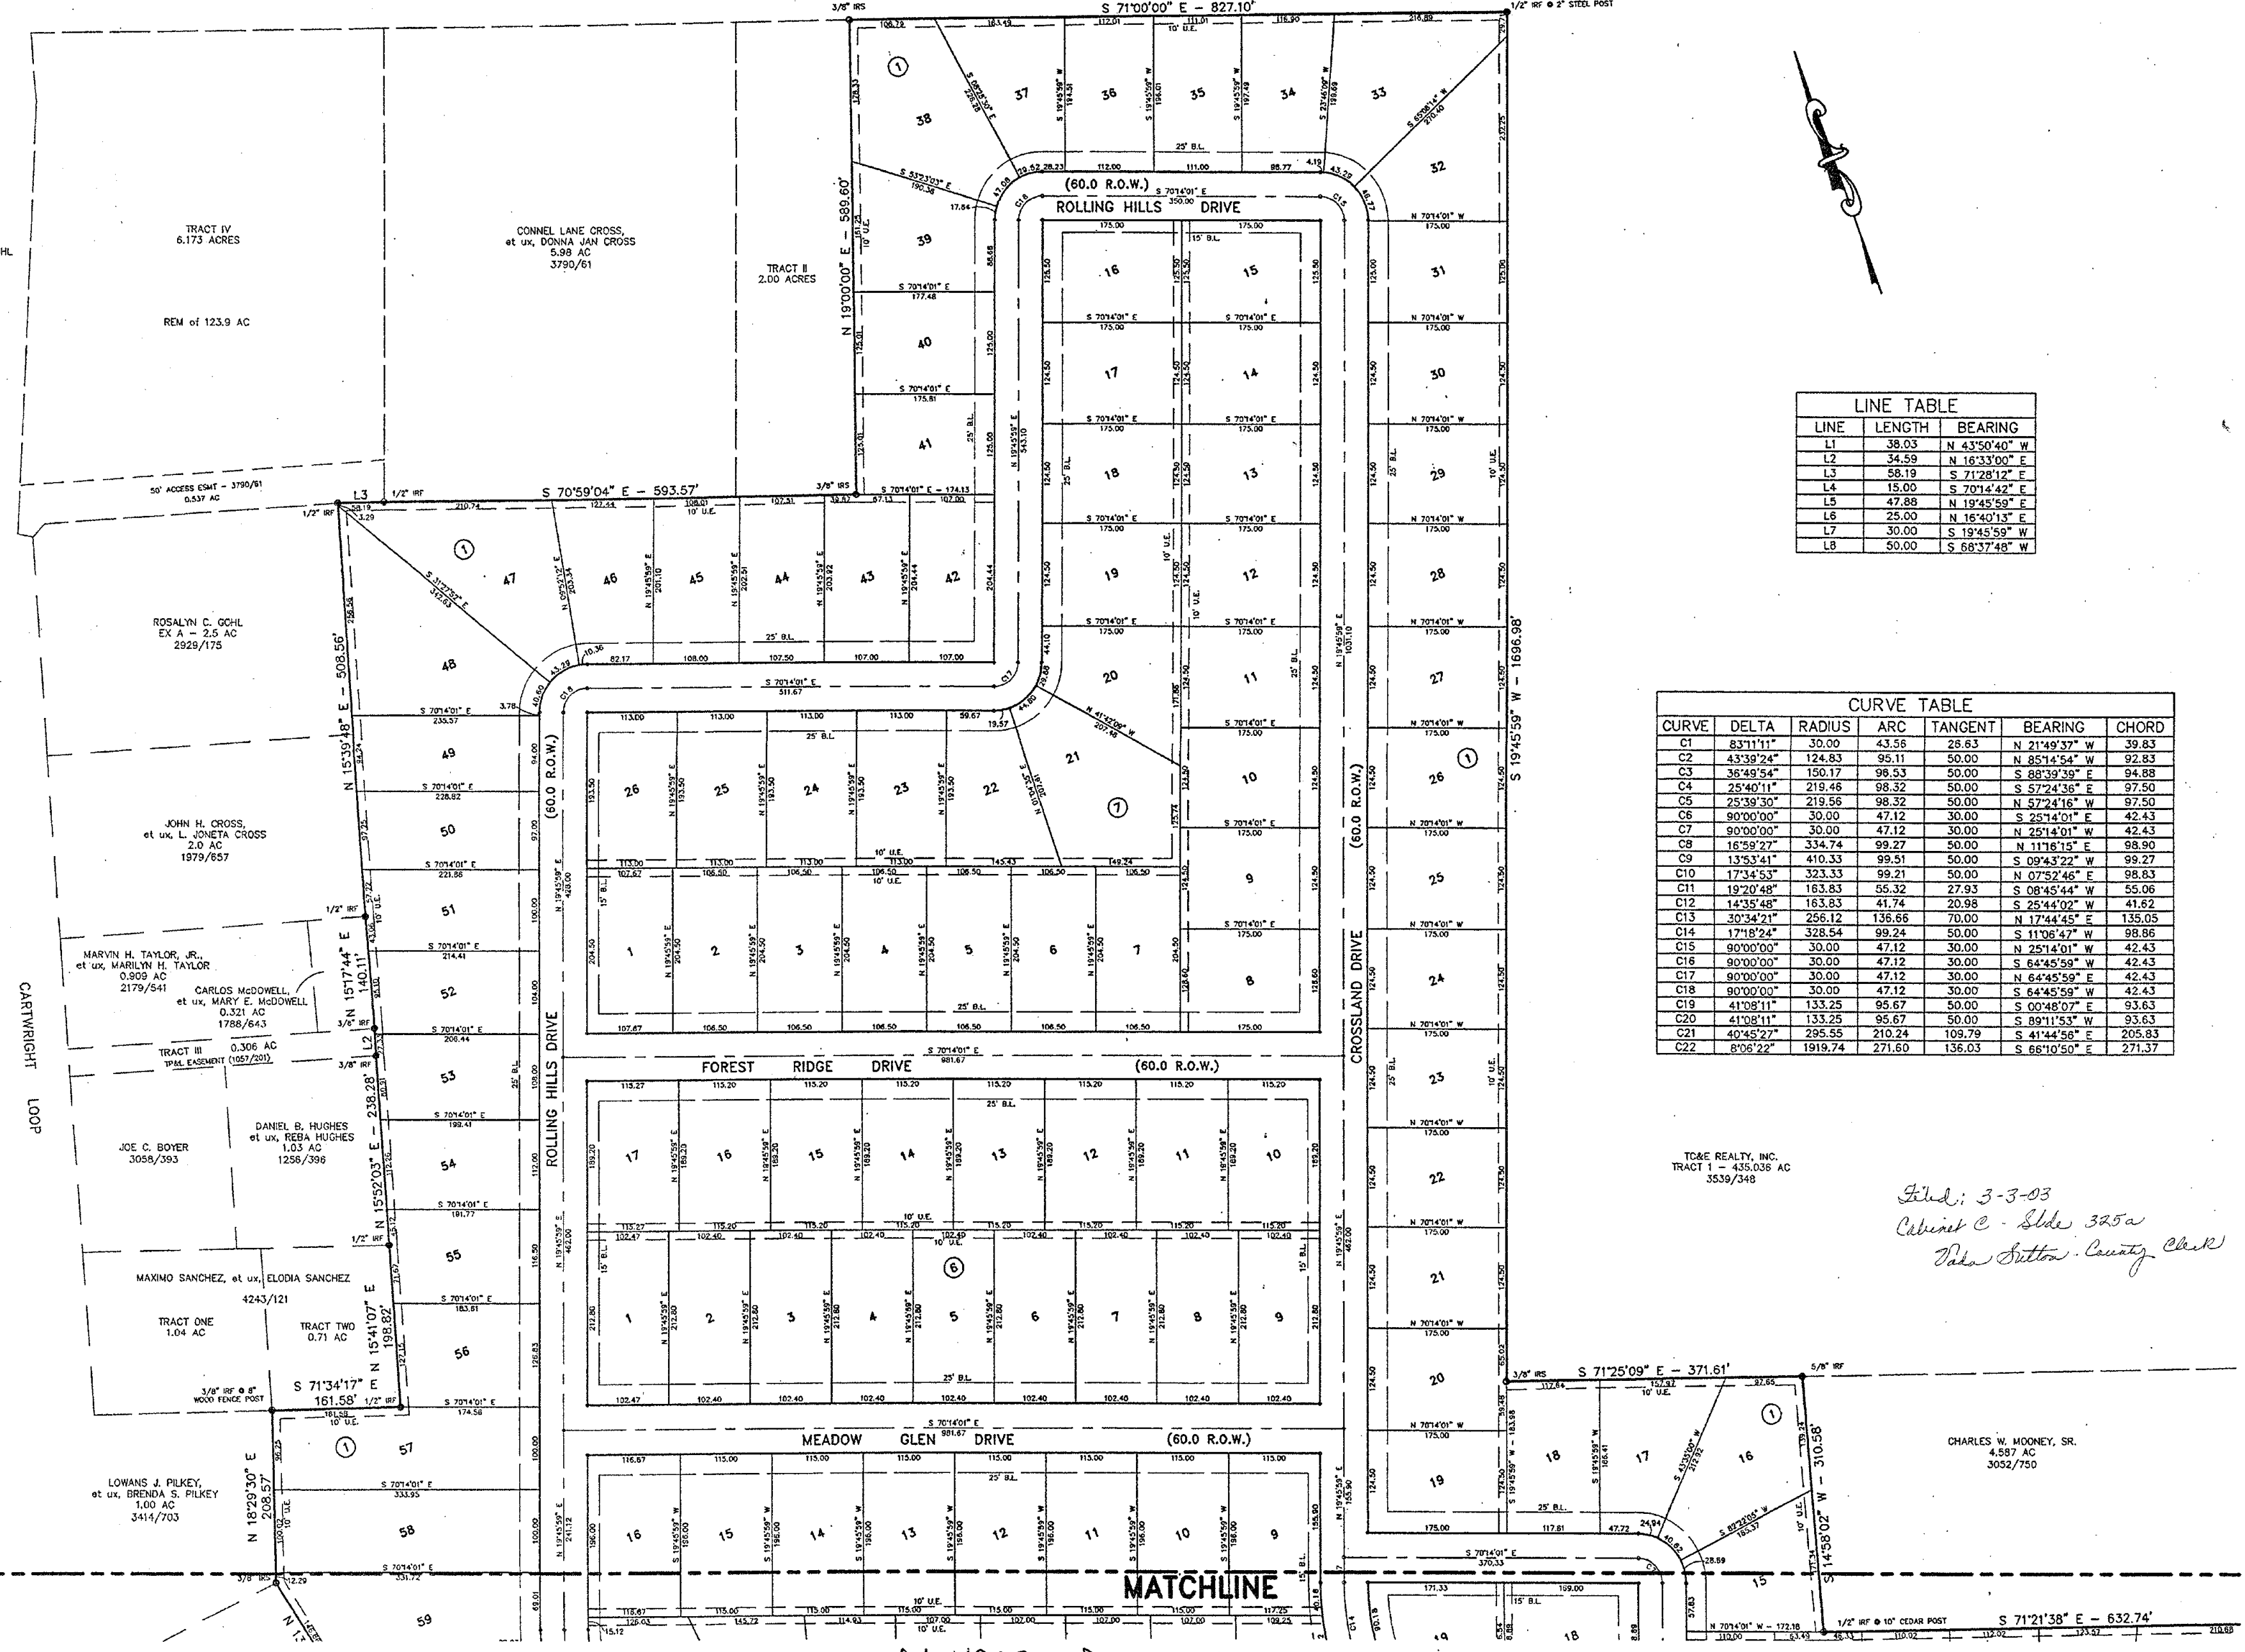

LINE TABLE

LINE	LENGTH	BEARING
L1	38.03	N 43°50'40" W
L2	34.59	N 16°33'00" E
L3	58.19	S 71°28'12" E
L4	15.00	S 70°14'42" E
L5	47.88	N 19°45'59" E
L6	25.00	N 16°40'13" E
L7	30.00	S 19°45'59" W
L8	50.00	S 68°37'48" W

CURVE TABLE

CURVE	DELTA	RADIUS	ARC	TANGENT	BEARING	CHORD
C1	83°11'11"	30.00	43.56	28.63	N 21°49'37" W	39.83
C2	43°39'24"	124.83	95.11	50.00	N 85°14'54" W	92.83
C3	38°49'54"	150.17	98.53	50.00	S 88°39'39" E	94.88
C4	25°40'11"	219.46	98.32	50.00	S 57°24'36" E	97.50
C5	25°39'30"	219.56	98.32	50.00	N 57°24'16" W	97.50
C6	90°00'00"	30.00	47.12	30.00	S 25°14'01" E	42.43
C7	90°00'00"	30.00	47.12	30.00	N 25°14'01" W	42.43
C8	16°59'27"	334.74	99.27	50.00	N 11°18'15" E	98.90
C9	13°53'41"	410.33	99.51	50.00	S 09°43'22" W	98.27
C10	17°34'53"	323.33	99.21	50.00	N 07°52'46" E	98.83
C11	19°20'48"	163.83	55.32	27.93	S 08°45'54" W	55.06
C12	14°35'48"	163.83	41.74	20.98	S 25°44'02" W	41.62
C13	30°34'21"	256.12	136.66	70.00	N 17°44'55" E	135.05
C14	17°18'24"	328.54	99.24	50.00	S 11°06'47" W	98.86
C15	90°00'00"	30.00	47.12	30.00	N 25°14'01" W	42.43
C16	90°00'00"	30.00	47.12	30.00	S 64°45'59" W	42.43
C17	90°00'00"	30.00	47.12	30.00	N 64°45'59" E	42.43
C18	90°00'00"	30.00	47.12	30.00	S 64°45'59" W	42.43
C19	41°08'11"	133.25	95.67	50.00	S 00°48'07" E	93.63
C20	41°08'11"	133.25	95.67	50.00	S 89°11'53" W	93.63
C21	40°43'22"	295.55	210.24	109.79	S 41°44'58" E	205.83
C22	8°06'22"	1919.74	271.60	136.03	S 68°10'50" E	271.37

Filed: 3-3-03
 Cabinet C - Slide 325a
 Dale Sutton - County Clerk

TC&E REALTY, INC.
 TRACT 1 - 435.036 AC
 3539/348

CHARLES W. MOONEY, SR.
 4.587 AC
 3052/750

MATCHLINE

Vol 4932 Page 246

KILLEEN ENGINEERING
 & SURVEYING, LTD.

2901 E. Stan Schlueter Loop
 Killeen, Texas 76542
 (254) 526-3981 (254) 526-4351 Fax

FINAL PLAT

CROSSLAND ESTATES
 BELL COUNTY, TEXAS

Project No.:	1004-001
Acres:	109.468
No. of Lots:	174
Scale:	1" = 100'
Date:	3/7/02
Design By:	SLE
Sheet No.:	2 OF 2