
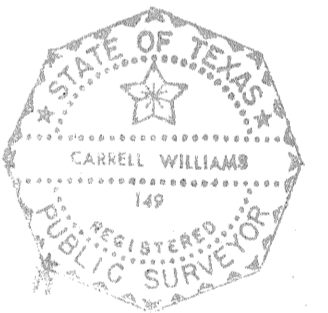


- ⊙ iron post
- ⊙ iron rod, found
- Q iron pipe

50° Arkansas Ave

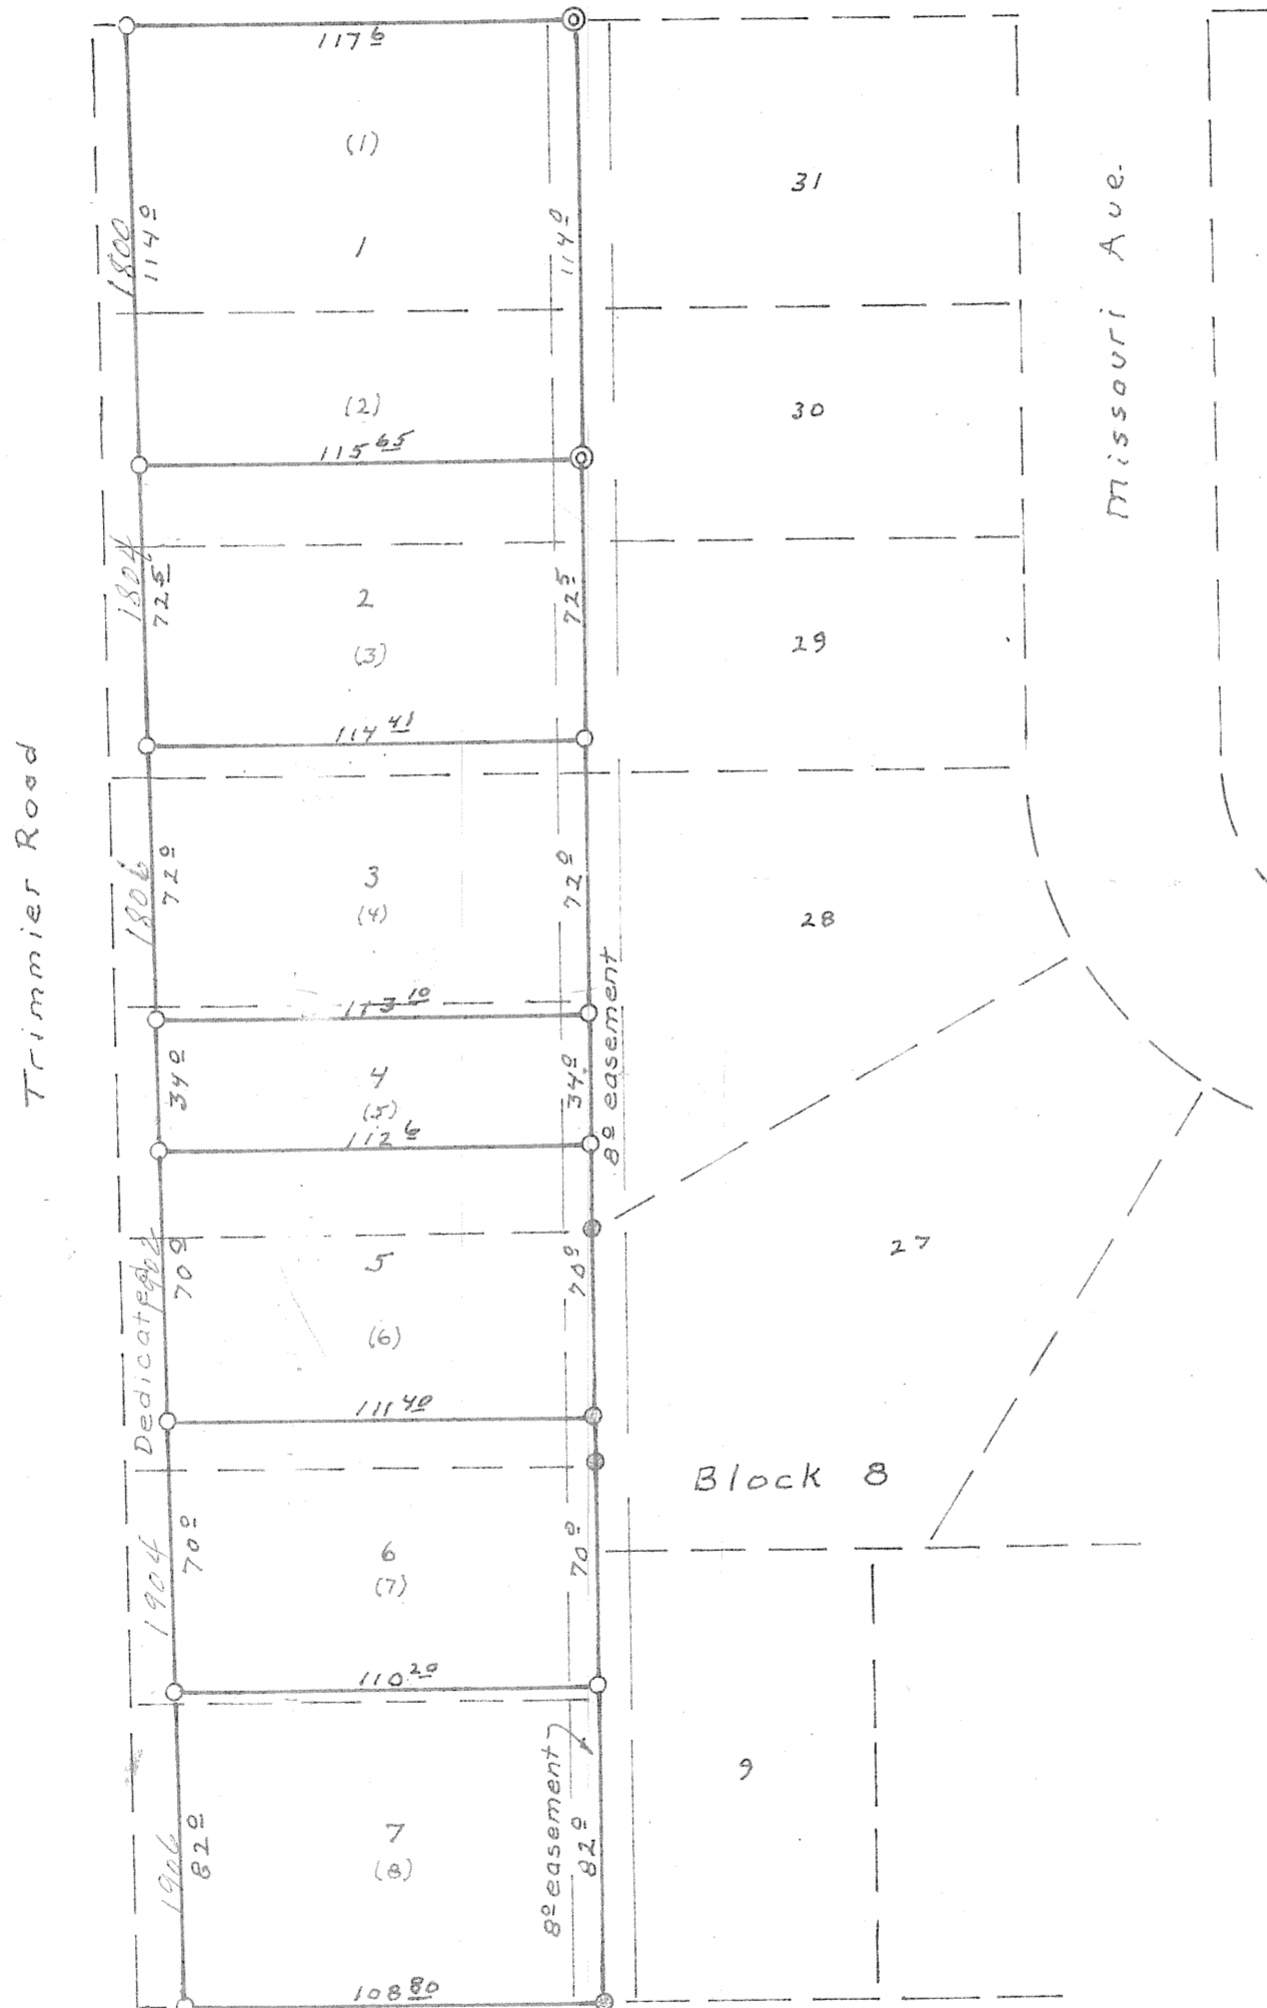

Know all men by these presents that I, Carrell Williams, do hereby certify that I prepared this plat from an actual and accurate survey of the land and that the corner monuments shown thereon were properly placed under my personal supervision, in accordance with the Subdivision Regulations of the City of Killeen, Texas.

Carrell Williams

Approved this 23 day of NOVEMBER, 1970,  
by the City Council of the City of Killeen, Texas.

M. Blain  
Mayor PRO TEM

M. Norman  
Attest: City Secretary

Approved this 16 day of Nov, 1970, by the  
Planning Commission of the City of Killeen, Texas.

Sam Hester  
Chairman, Planning Commission

S. J. [Signature]  
Secretary, Planning Commission

Filed for record this 10 day of December, 1970,  
in Plat Book 1111, Page 030, Deed Records of Bell  
County, Texas.

Car A  
Slide 229-B

Dorrill Resubdivision of a part of  
Lots 1 thru 8, inc. Block B  
Killeen Hqts. Section 4, 2nd Unit  
Killeen, Texas