
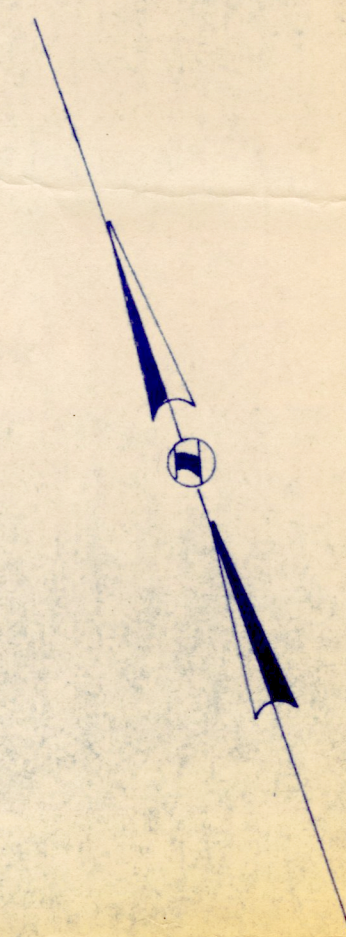


10/23/64

DAVIS BRAGG  
FUTURE DEVELOPMENT

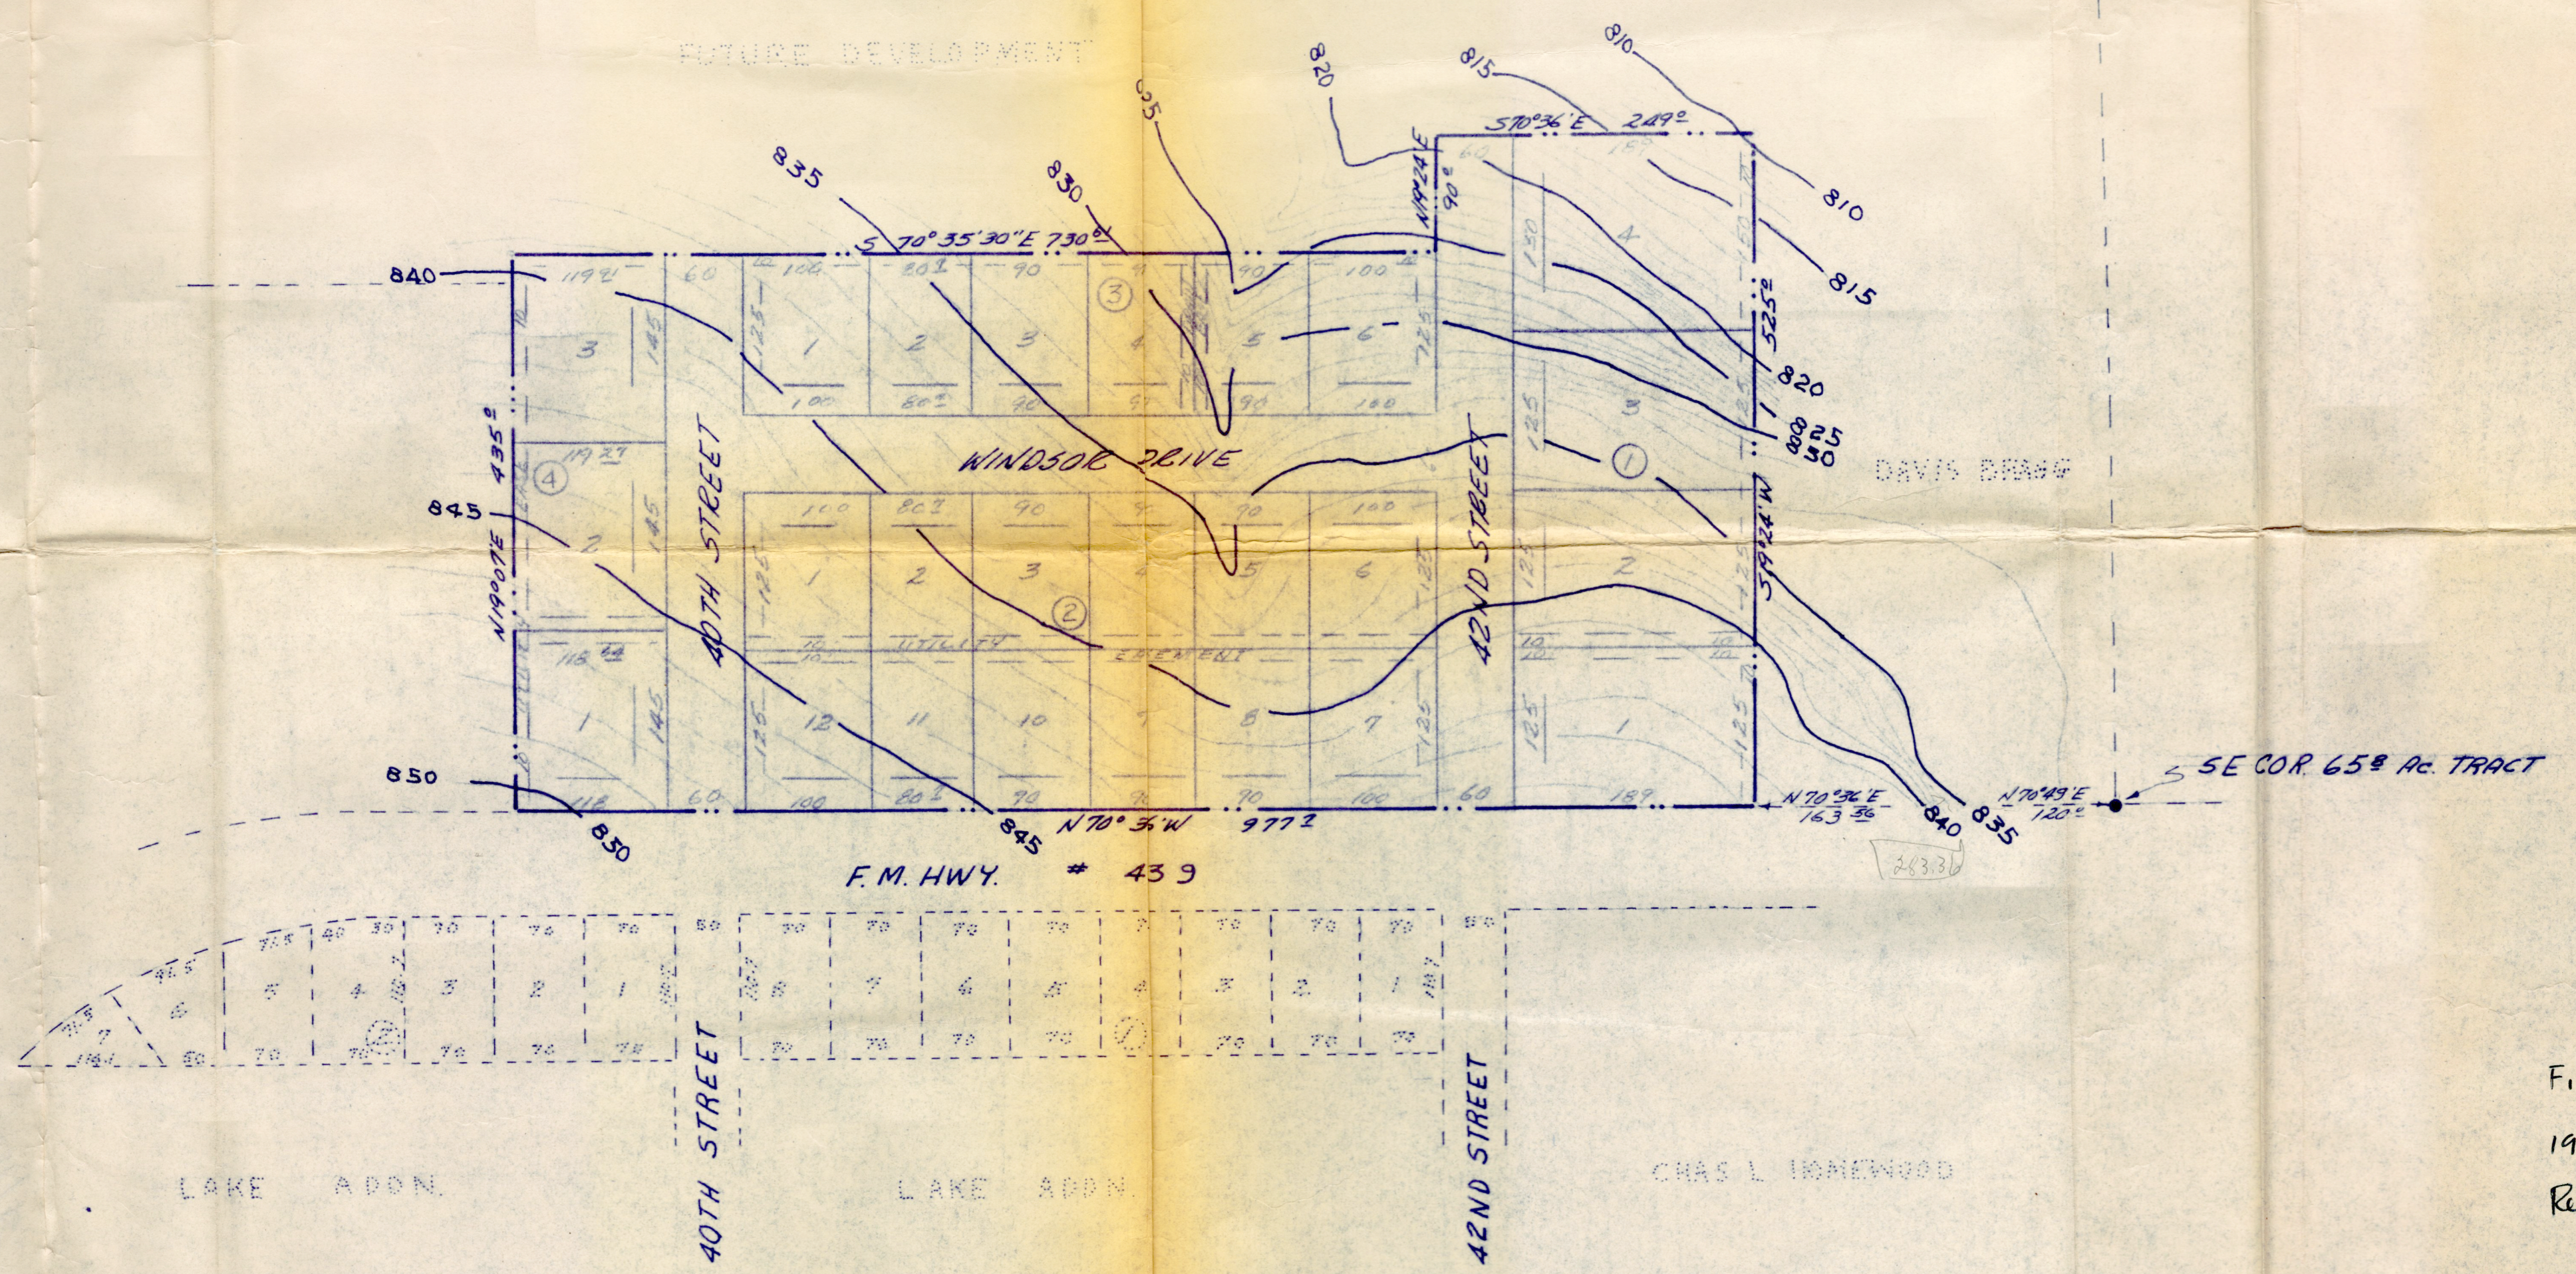


Filed for Record this 16th day of December,  
 1964, in Plat Book 923, Page 109, Deed  
 Records of Bell County, Texas.

2  
41

APPROVED BY CITY COUNCIL  
 DATE 11/23/64 MAYOR P. Howell

APPROVED: CITY PLANNING COMMISSION  
 Date 16/10/1966 Chairman Ray A. Mason

ATTEST: J. Mosman  
 CITY SECRETARY

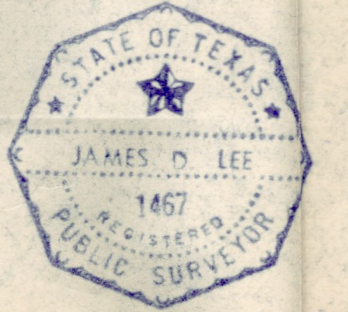

ASSURED BY THESE PRESENTS:  
 That I, James D. Lee  
 do hereby certify that I prepared this plat  
 from an actual and accurate survey of the land  
 and that the corner monuments shown thereon were  
 properly placed under my personal supervision,  
 in accordance with the Subdivision Regulations  
 of the City of Killeen, Texas.

James D. Lee  
 Registered Public Surveyor  
 State of Texas Reg. No. 1457

**B&L ENGINEERING COMPANY, INC.**  
 KILLEEN, TEXAS

DAVIS BRAGG'S  
 EAST RIDGE ADDITION  
 SECTION ONE

DATE: SEPT. 8, 1964 DRAWING NO. 47001-05

4  
12  
6  
3  
25