
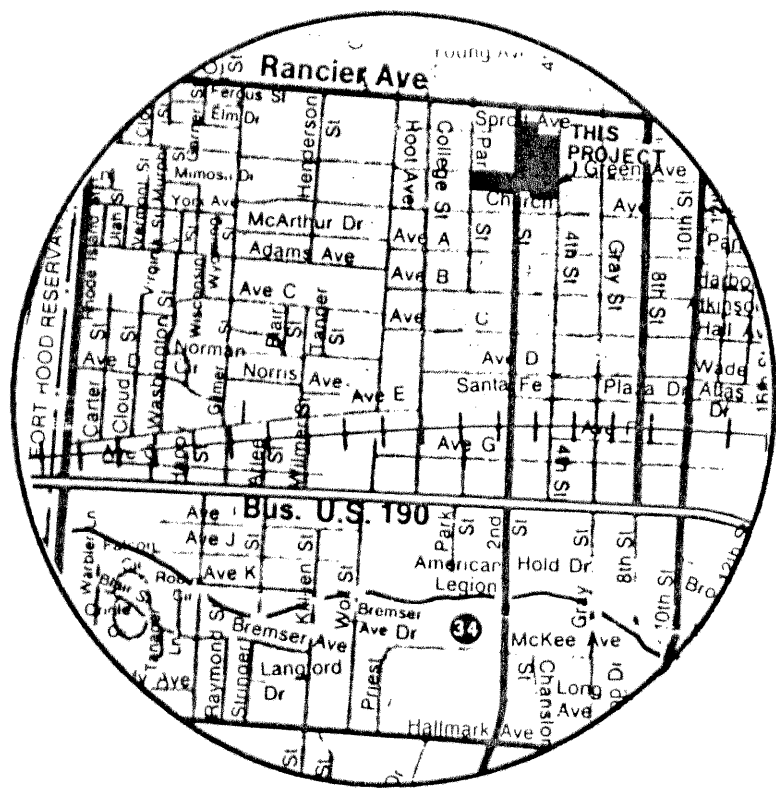
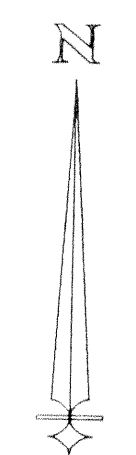


ALL OF BLOCK 35, LOTS 1 AND 2, BLOCK 41, LOT 2 BLOCK 42, AND PARTS OF LOTS 1 AND 3 BLOCK 42, ORIGINAL TOWN KILLEEN, AS RECORDED IN VOLUME 49, PG. 58, DEED RECORDS BELL COUNTY TEXAS, AND AN ABANDONED 0.551 ACRE PORTION OF GREEN AVENUE.

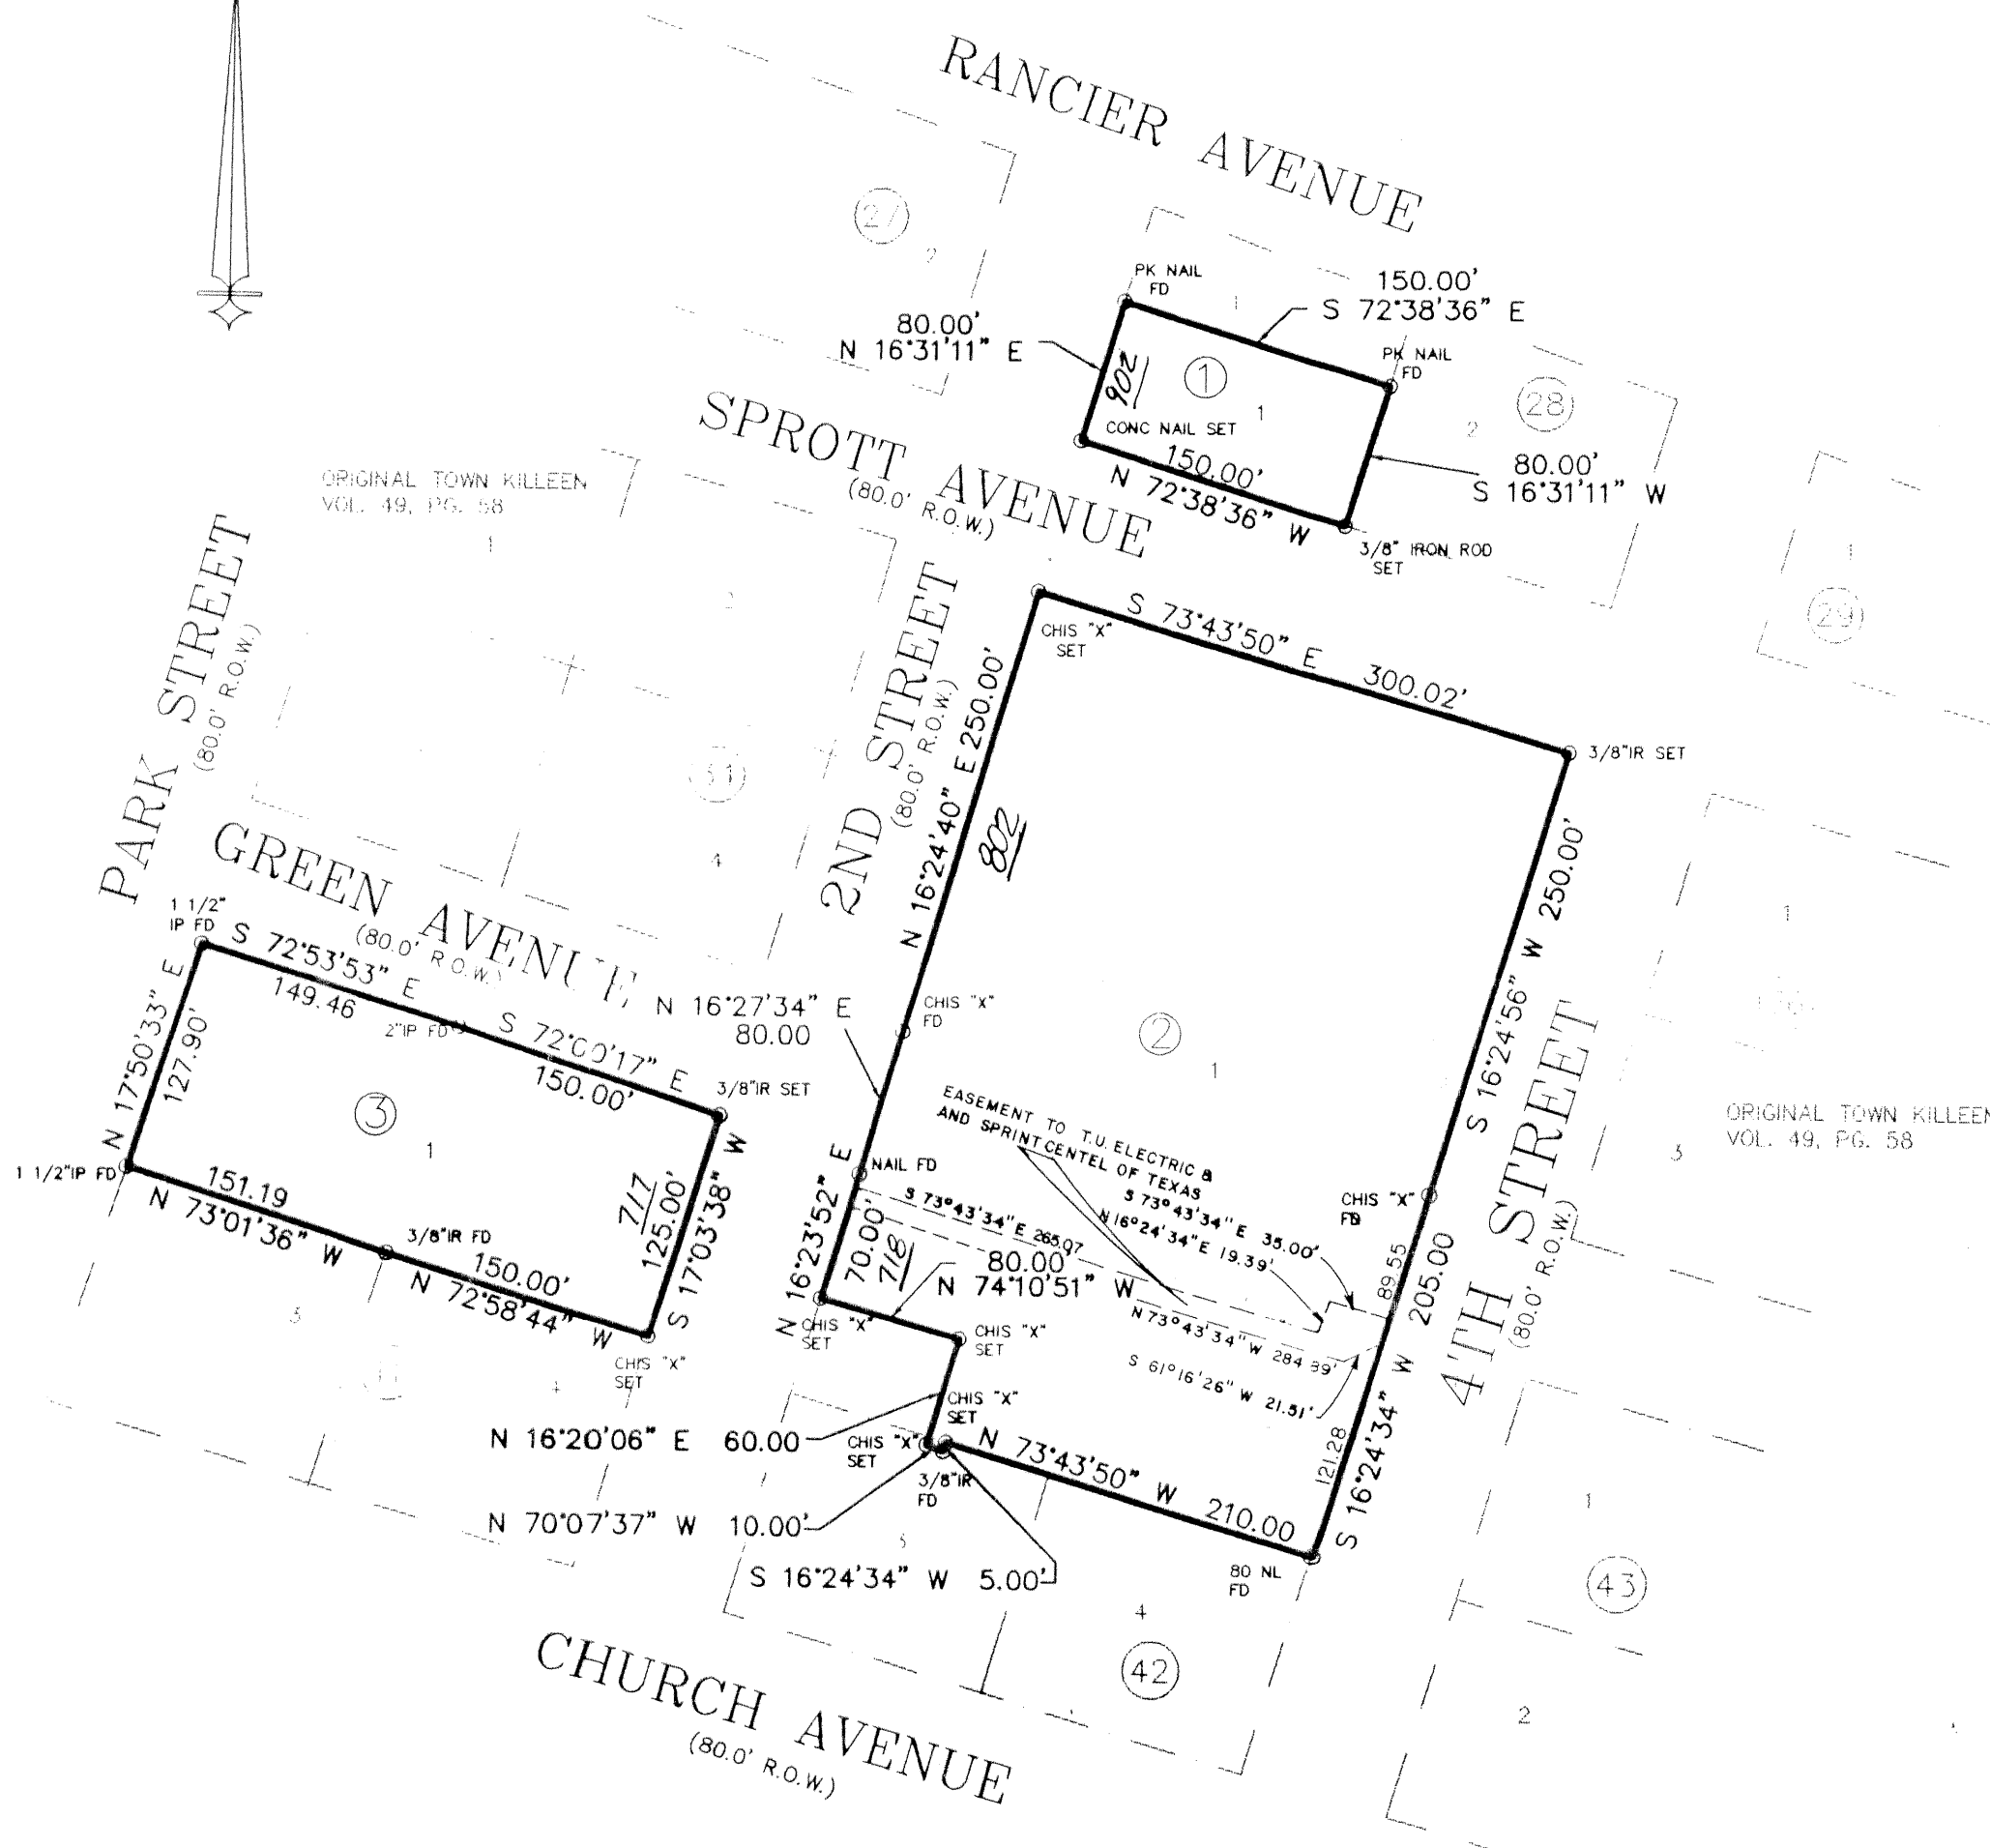

VICINITY MAP
NOT TO SCALE

KNOW ALL MEN BY THESE PRESENTS, that First Baptist Church of Killeen, whose address is 802 N. 2nd Street, Killeen, Texas, 76541, being the sole owner of that certain 4.184 acre tract of land in Bell County, Texas, part of the Alex Thompson Survey, Abstract No. 813, which is more fully described in the dedication of First Baptist Church Addition, as shown by the plat hereof, attached hereto, and made a part hereon, and approved by the City Council of the City of Killeen, Bell County, Texas, and First Baptist Church of Killeen does hereby adopt said First Baptist Church Addition, as an addition to the City of Killeen, Bell County, Texas, and hereby dedicates to said city all streets, avenues, roads, drives and alleys shown on said plat, the same to be used as public thoroughfares and for the installation and maintenance of public utilities when and as authorized by the City of Killeen. The utility easements shown on said plat are dedicated to said city for the installation and maintenance of any and all public utilities, which the city may install or permit to be installed or maintained.

For First Baptist Church of Killeen:


Jimmie D. Aycock
Jimmie D. Aycock, Trustee

Don Sutton
Don Sutton, Trustee

Ronald Culp
Ronald Culp, Trustee

BEFORE ME, the undersigned, a Notary Public in and for said County and State, on this day personally appeared Jimmie D. Aycock, Don Sutton, and Ronald Culp, known to me to be the persons whose names are subscribed to the foregoing instrument and acknowledged to me that the same was the act of said First Baptist Church of Killeen, and that they executed the same for the purpose and consideration therein expressed.

GIVEN UNDER MY HAND AND SEAL OF OFFICE, this 20th day of October, 1995 A.D.

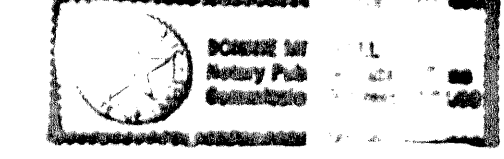

Bonnie Mize
NOTARY PUBLIC STATE OF TEXAS

APPROVED this the 13th day of November, 1995, by the Planning & Zoning Commission of the City of Killeen, Bell County, Texas.

David Miller
CHAIRMAN, PLANNING COMMISSION

Olivia Cole
SECRETARY, PLANNING COMMISSION

APPROVED this the 28th day of November, 1995, by the City Council of the City of Killeen, Bell County, Texas.


Paul Miller
MAYOR, CITY OF KILLEEN

Paula Miller
ATTEST: CITY SECRETARY

FILED FOR RECORD this 13th day of December, 1995 A.D., in Cabinet 0, Slide 53b, Plat Records of Bell County, Texas. VOLUME 3400, Pgs. 44

KNOW ALL MEN BY THESE PRESENTS,

That I, Gale E. Mitchell, Registered Professional Land Surveyor, do hereby certify that I did prepare this plat from an actual and accurate survey of the land, that the corner monuments shown thereon were properly placed under my personal supervision in accordance with the subdivision regulations of the City of Killeen, Texas, and this subdivision is within the City Limits of Killeen, Texas.

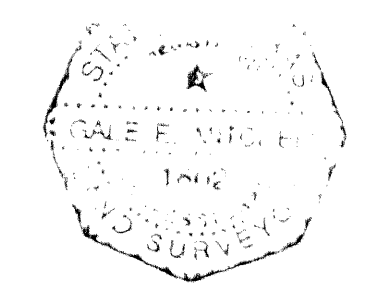

Gale E. Mitchell
Registered Professional
Land Surveyor, No. 1602

FINAL PLAT

FIRST BAPTIST CHURCH ADDITION
BEING A REPLAT OF ALL OF BLOCK 35, LOTS 1 AND 2
BLOCK 41, LOT 2 BLOCK 42, PARTS OF LOTS 1 AND 3 BLOCK 42,
AND PART OF LOT 1 BLOCK 28, ORIGINAL TOWN KILLEEN,
AND AN ABANDONED 0.551 ACRE PORTION OF GREEN AVENUE,
KILLEEN, BELL COUNTY, TEXAS.

DGN BY SD
DATE: 9/26/95
SCALE 1"=100'
3-BLOCKS
3-LOTS
4.184 AC.
REF. 11207-D
DRAWING NO.
11450-D

MITCHELL &
ASSOCIATES
KILLEEN, TEXAS

