UNITED STATES OF AMERICA (FORT HOOD MILITARY RESERVATION) (VOL. 504, PG. 300)


LOT 1, BLOCK 1 LAKECREST ADDITION REVISED (CAB. C/ SL. 134A) LOT 2, BLOCK 1
LAKECREST ADDITION REVISED
PHASE III
(CAB. C / SL. 175D)


/2" Maples

3/8" M&A Iron Rod Found

WATERCREST ROAD

(VARIABLE WIDTH RIGHT-OF-WAY)

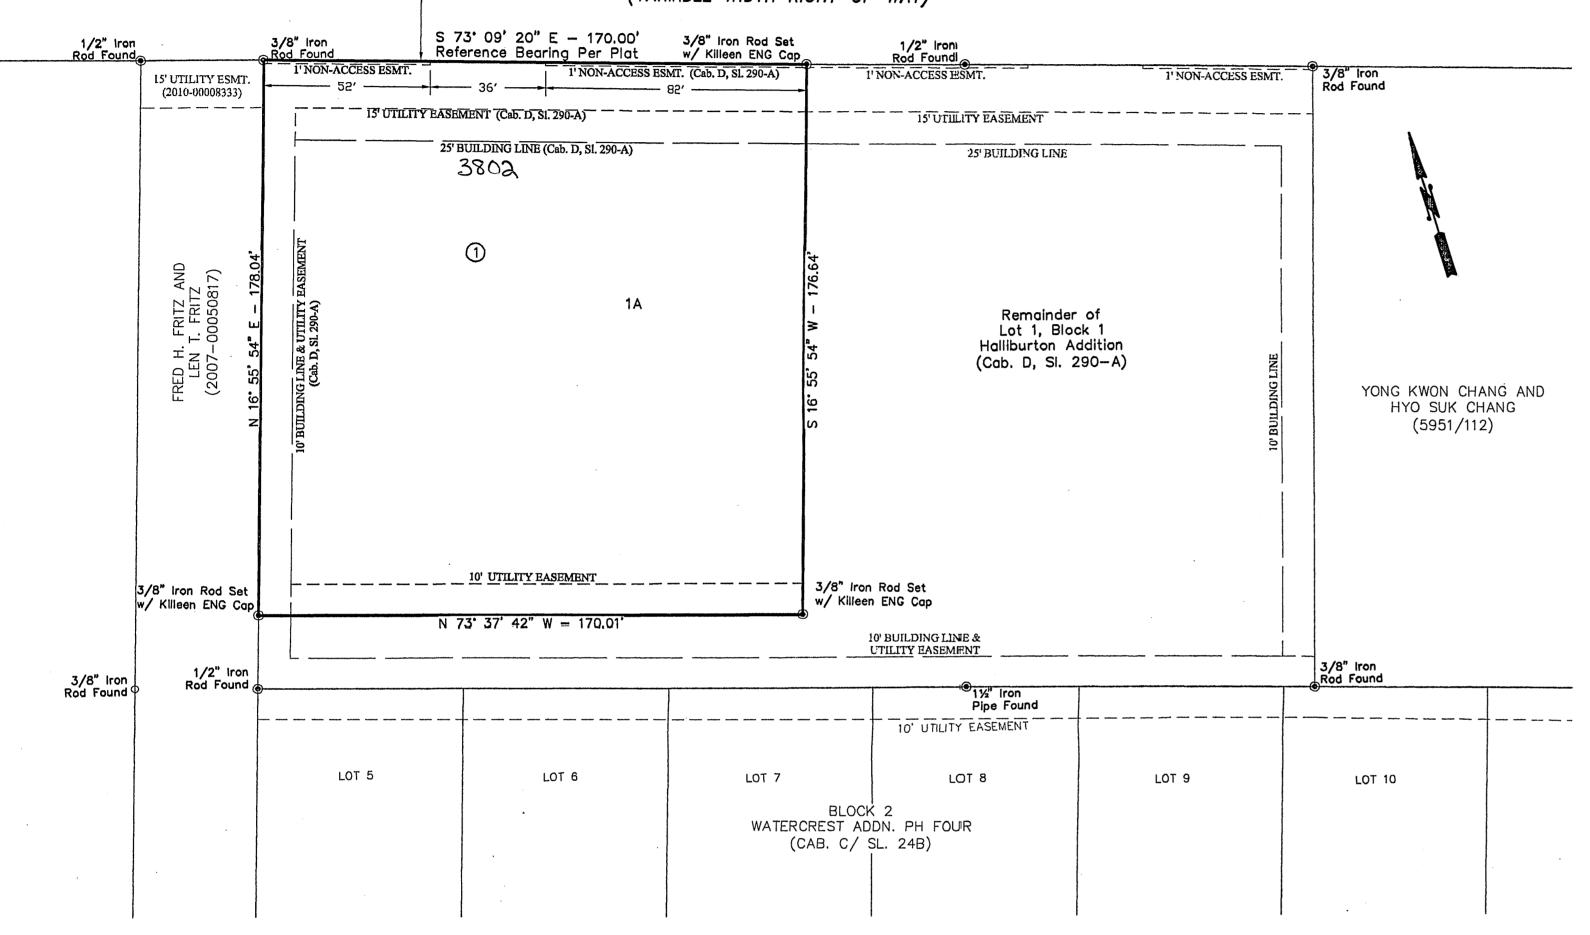

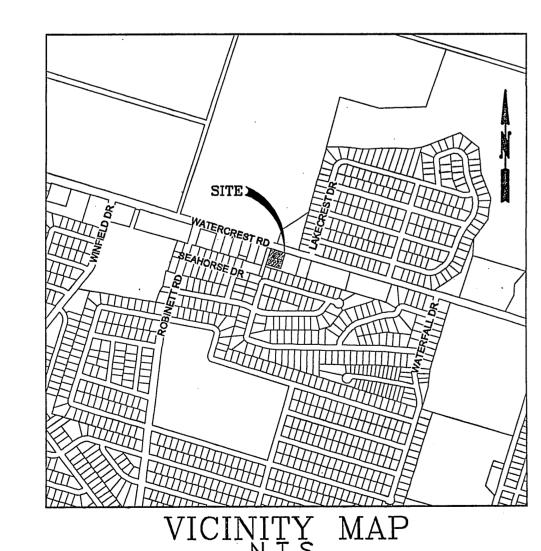


KNOW ALL MEN BY THESE PRESENTS, that In Ok Halliburton, whose address is 2502 Silverhill Drive, Killeen, Texas 76543, being the sole owner of that 0.692 acre tract of land in Bell County, Texas, part of the Thomas Robinett Survey Abstract No. 686, and being part of Lot 1, Block 1, Halliburton Addition, which is more fully described in the dedication of HALLIBURTON ADDITION AMENDED, BEING AN AMENDMENT OF PART OF LOT 1, BLOCK 1, HALLIBURTON ADDITION, as shown by the plat hereof, attached hereto, and made a part hereom, and approved by the Planning and Zoning Commission of the City of Killeen, Bell County, Texas, does hereby adopt said HALLIBURTON ADDITION AMENDED, BEING AN AMENDMENT OF PART OF LOT 1, BLOCK 1, HALLIBURTON ADDITION, as an addition to the City of Killeen, Bell County, Texas, and hereby dedicates to said city all streets, avenues, roads, drives and alleys shown on said plat, the same to be used as public thoroughfares and for the installation and maintenance of public utilities when and as authorized by the City of Killeen. The utility easements shown on said plat are dedicated to said city for installation and maintenance of any and all public utilities which the city may install or permit to be installed or maintained.

Ob Line

n Ok Halliburton

STATE OF TEXAS COUNTY OF BELL

This instrument was acknowledged before me on the <u>15</u> day of <u>March</u>, 2010 by In Ok Halliburton.

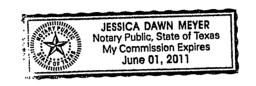

Notary Public, State of Texas

Approved this 2010 day of March . 2010, by the Planning and Zoning Commission of the City of Killeen, Texas.

Chairman, Planning and Zoning Commission

Fich: Academ

Secretary, Planning and Zoning Commission


FILED FOR RECORD this 14th day of April 2010 A.D.

Cabinet ______ Slide 294.B. Plat Records of Bell County, Texas.

Dedication Instrument in Instrument No. 2010-00012544 Deed Records of Bell County, Texas.

KNOW ALL MEN BY THESE PRESENTS:

That I, Michelle E. Lee, a Registered Professional Land Surveyor, do hereby certify that I prepared this plat from an actual and accurate survey of the land and that the perimeter corner monuments shown hereon were properly placed or found under my personal supervision, in accordance with the Subdivision Regulations of the City of Killeen, Texas. This subdivision, HALLIBURTON ADDITION AMENDED, BEING AN AMENDMENT OF PART OF LOT 1, BLOCK 1, HALLIBURTON ADDITION, is located within the City Limits of Killeen, Texas.

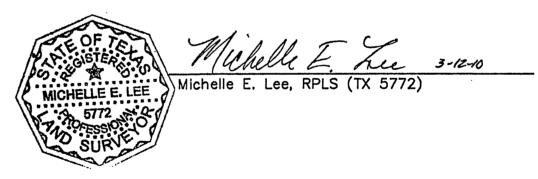

TAX CERTIFICATE

The Bell County Tax Appraisal District, the taxing authority for all entities in Bell County, Texas does hereby certify that there are currently no delinquent taxes due or owing on the property described by this plat.

Dated this 23 day of March, 2010 A.D.

BELL COUNTY TAX APPRAISAL DISTRICT

By: Jenny 1. Jenes

Note:

The existing onsite sanitary sewer facility within the platted boundary of the HALLIBURTON ADDITION AMENDED, BEING AN AMENDMENT OF PART OF LOT 1, BLOCK 1, HALLIBURTON ADDITION that served the previous development shall, when abandoned or taken out of service, be closed in accordance with all applicable state and local onsite sanitary sewer facility regulations.

KILEEN ENGNERA & SURVEYNG, LT

MENDED PLAT

HALLIBURTON ADDITION AME BEING AN AMENDMENT C PART OF LOT 1, BLOCK 1 HALLIBURTON ADDITION

Project No.:	2009-049A
Scale:	1" = 30'
Acres:	0.692
No. of Lots:	1
Date:	03/12/10
Design By:	JCM / MĘL
Sheet No.:	1 OF 1