


Willow Springs Road

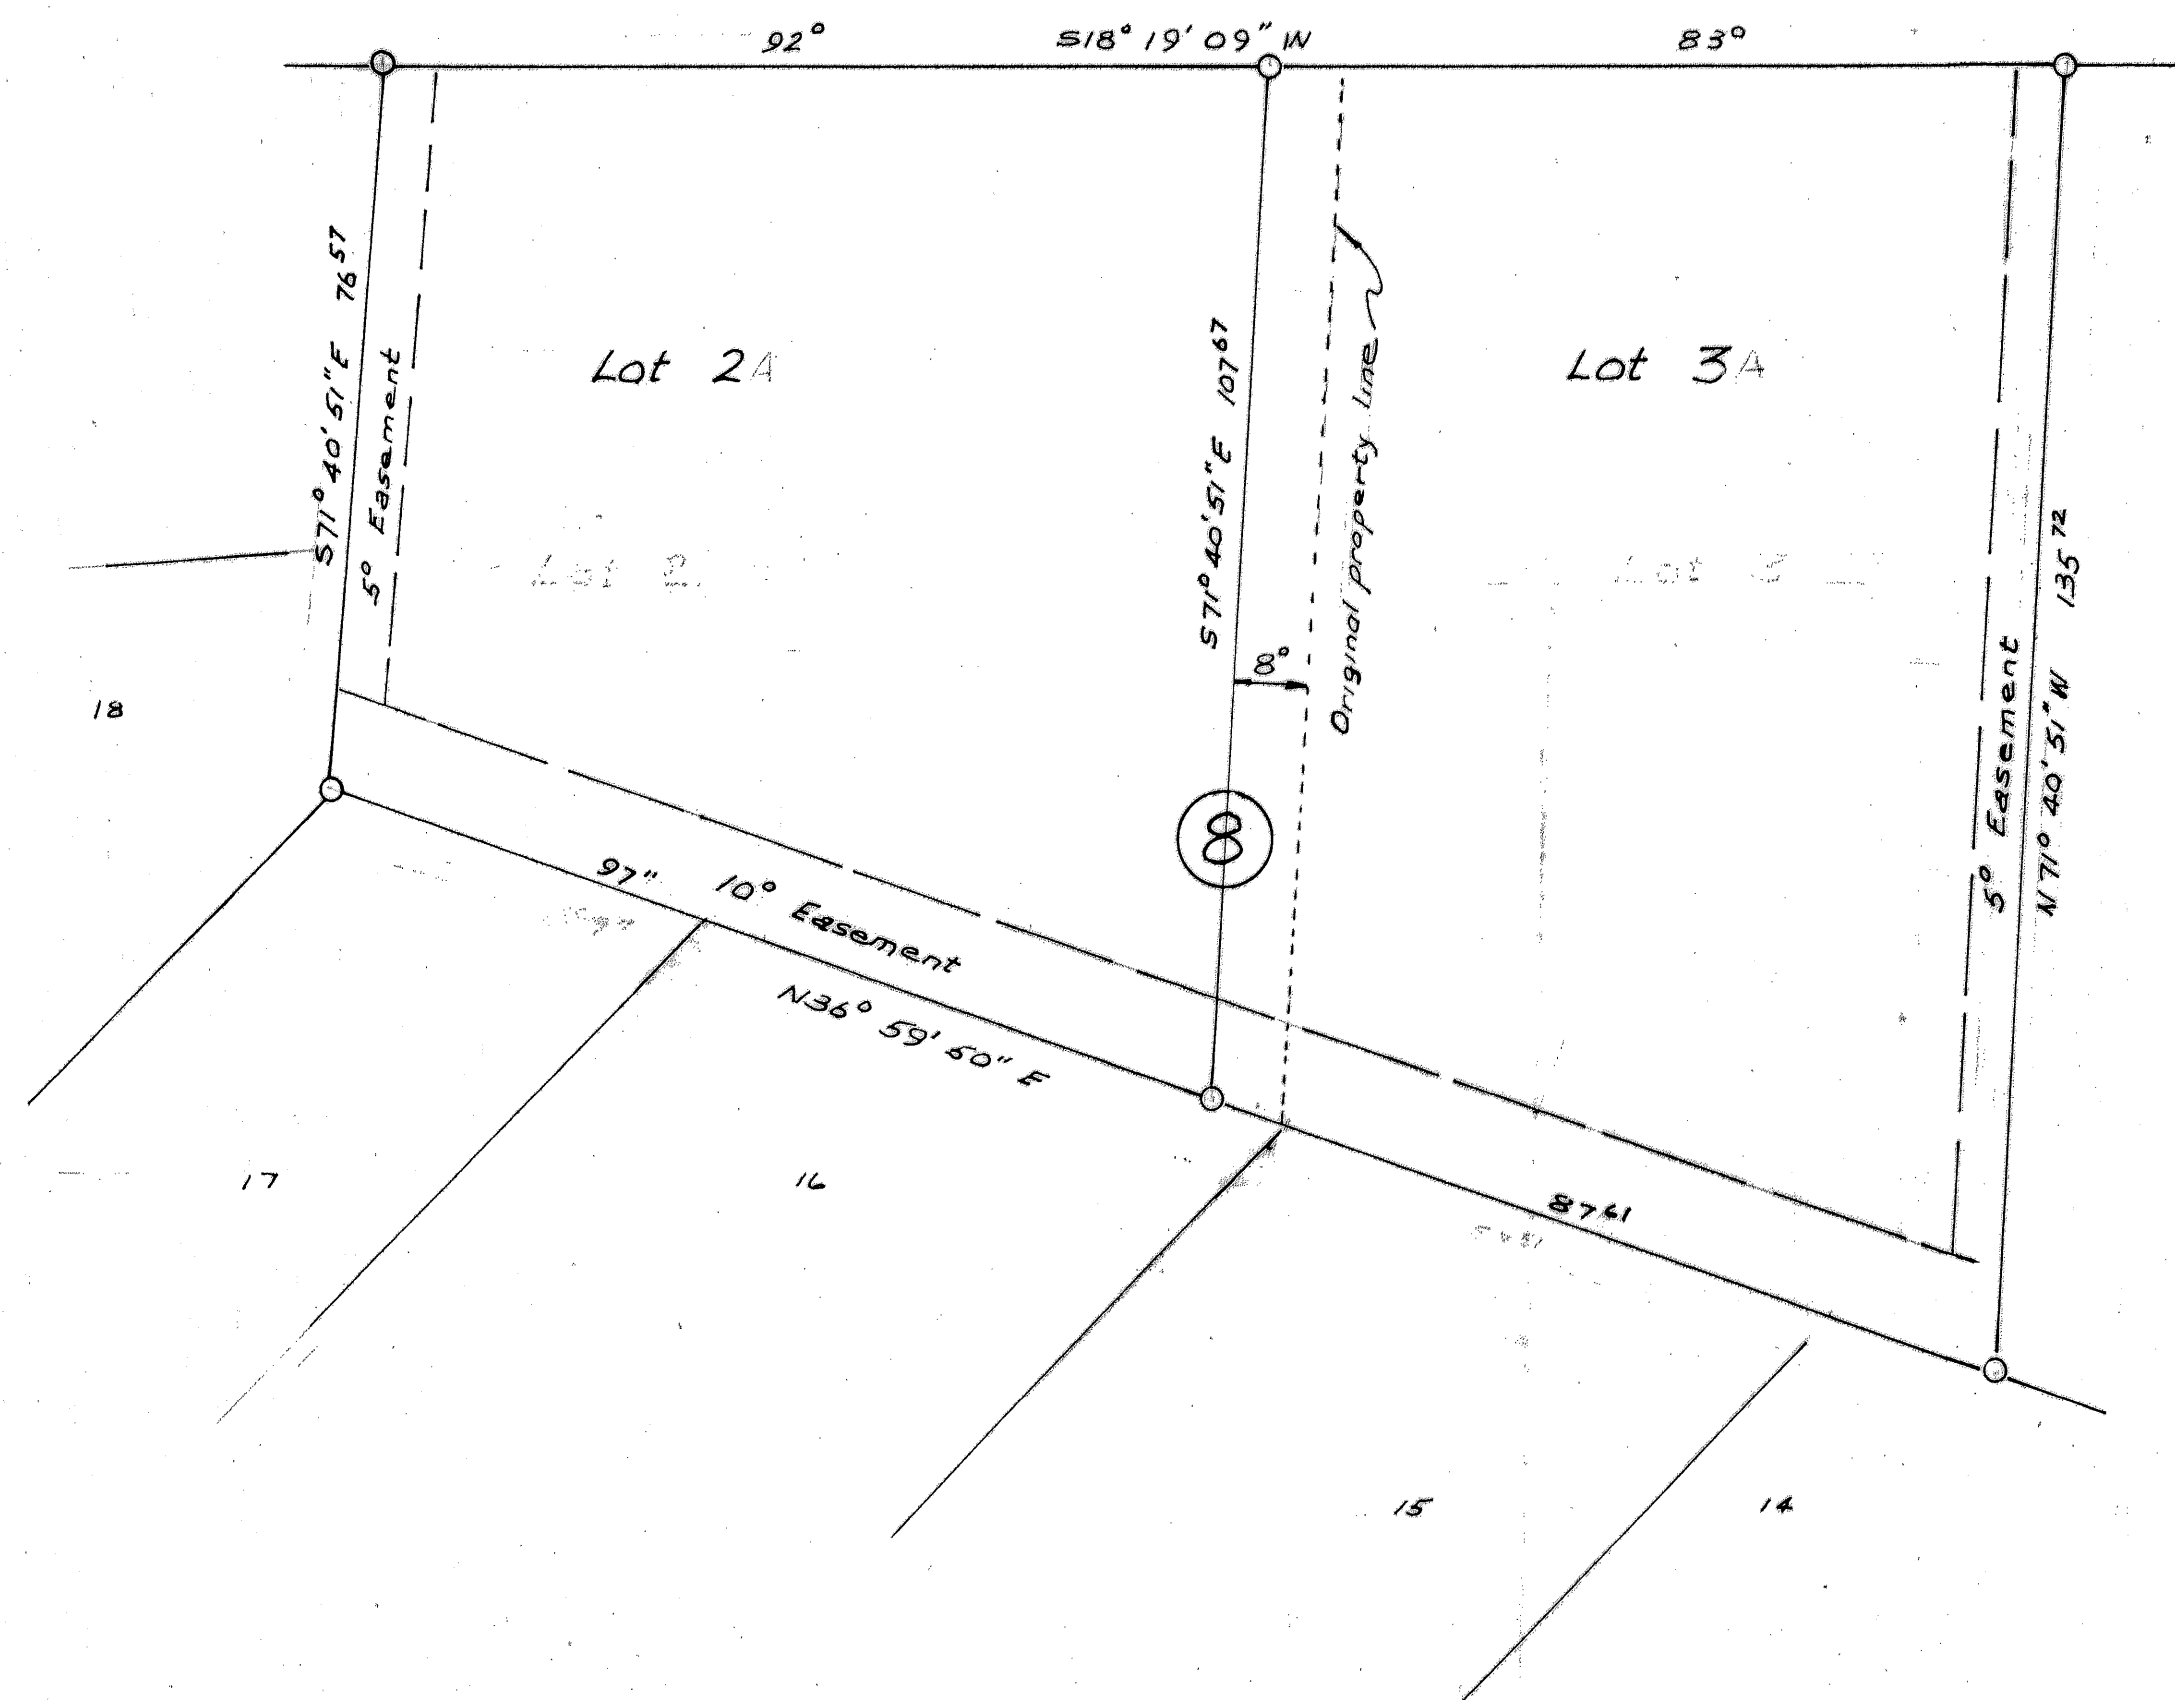

Approved this 20th day of January, 1975 by the Planning Commission of the City of Killeen, Texas.

Maria E. Hellmuth Sr.
Vice - Chairman, Planning Commission

William Hilde
Secretary, Planning Commission

Approved this 28 day of JANUARY, 1975 by the City Council of the City of Killeen, Texas.

James R. Lindley
Mayor

J. W. Norman
Attest City Secretary

Know all men by these presents, that I Carl B. Pearson, do hereby certify that I, prepared this plat from an actual and accurate survey of the land and that the corner monuments shown thereon were properly placed under my personal supervision in accordance with the Subdivision Regulations of the City of Killeen, Texas.

In witness thereof, my hand and seal, this the 17th day of JANUARY, 1975.



Carl B Pearson

FILED FOR RECORD THIS 6th DAY OF February, 1975,
IN PLAT BOOK 1315, PAGE 267, DEED RECORDS
OF BELL COUNTY, TEXAS. 2
75X

A Replat of Lots 2 & 3, Block 8
Hoodview Addition, Killeen, Texas

Developer Hoodview Development Inc.