


A
889 A

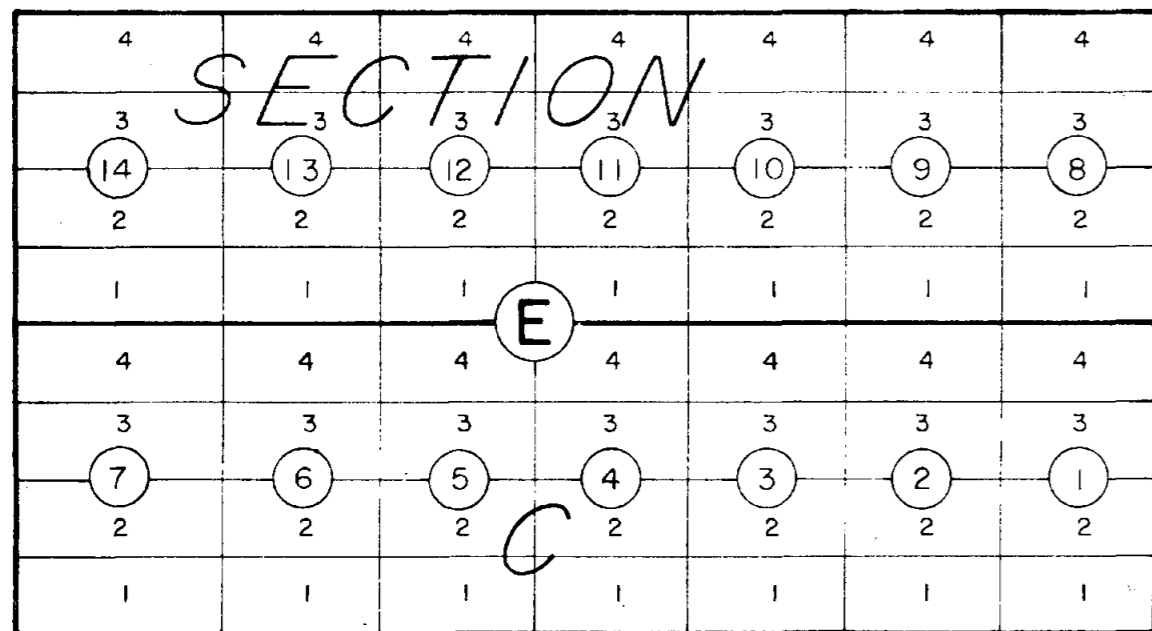

Typical layout of lots and blocks in Sections A-B-C-F-G-H-I-J-K-L-M & N

Revision of Sections
A,B,C,F,G,H,I,J,K,L,M & N

APPROVED BY CITY COUNCIL
DATE 12/11/67 MAYOR [Signature]
ATTEST [Signature]
CITY SECRETARY

APPROVED CITY PLANNING COMMISSION
DATE 12/14/67 CHAIRMAN [Signature]

I, Roy L. Dunlap a Registered Professional Engineer of the State of Texas, do certify that the above plat was made from a survey of the site and is correct to the best of my knowledge and belief.

[Signature]
Registered Professional Engineer
Serial No 10574

REVISION WHOM DATE	CITY OF KILLEEN, TEXAS ENGINEERING DEPARTMENT	
	KILLEEN MUNICIPAL CEMETERY (Revised Plat)	
SCALE - 1" = 10'	DATE 29 NOV. 1967	DRAWING NUMBER
DWG. BY R.B.S.	CHECKED	
ENGINEER		

DEDICATION VOL 1068 PAGE 795