


CURVE DATA

	①		②		③		④		⑤	
	Inner	Outer	Inner	Outer	Inner	Outer	Inner	Outer	Inner	Outer
4	15°07'34" 1/2 7°33'47"	14°59'27" 16°47'29"45"	92°15'56" 1/2 46°09'58"	90°00'00" 1/2 44°45'00"00"	90°32'44" 1/2 45°16'22"					
R	723 ^{ft}	753 ^{ft}	783 ^{ft}	730 ^{ft}	760 ^{ft}	790 ^{ft}	13 ^{ft}	38 ^{ft}	63 ^{ft}	15 ^{ft}
L	190 ^{ft}	198 ^{ft}	206 ^{ft}	191 ^{ft}	198 ^{ft}	206 ^{ft}	21 ^{ft}	61 ^{ft}	102 ^{ft}	23 ^{ft}
T	96 ^{ft}	100 ^{ft}	103 ^{ft}	96 ^{ft}	100 ^{ft}	103 ^{ft}	13 ^{ft}	39 ^{ft}	66 ^{ft}	15 ^{ft}
C	190 ^{ft}	198 ^{ft}	206 ^{ft}	190 ^{ft}	198 ^{ft}	206 ^{ft}	19 ^{ft}	58 ^{ft}	91 ^{ft}	21 ^{ft}
D	792 ^{ft}	7,607 ^{ft}	7,915 ^{ft}	7,848 ^{ft}	7,584 ^{ft}	7,252 ^{ft}	427 ^{ft}	149 ^{ft}	30 ^{ft}	39 ^{ft}
							382 ^{ft}	143 ^{ft}	88 ^{ft}	39 ^{ft}
							03	26	16	42
									39 ^{ft}	88 ^{ft}

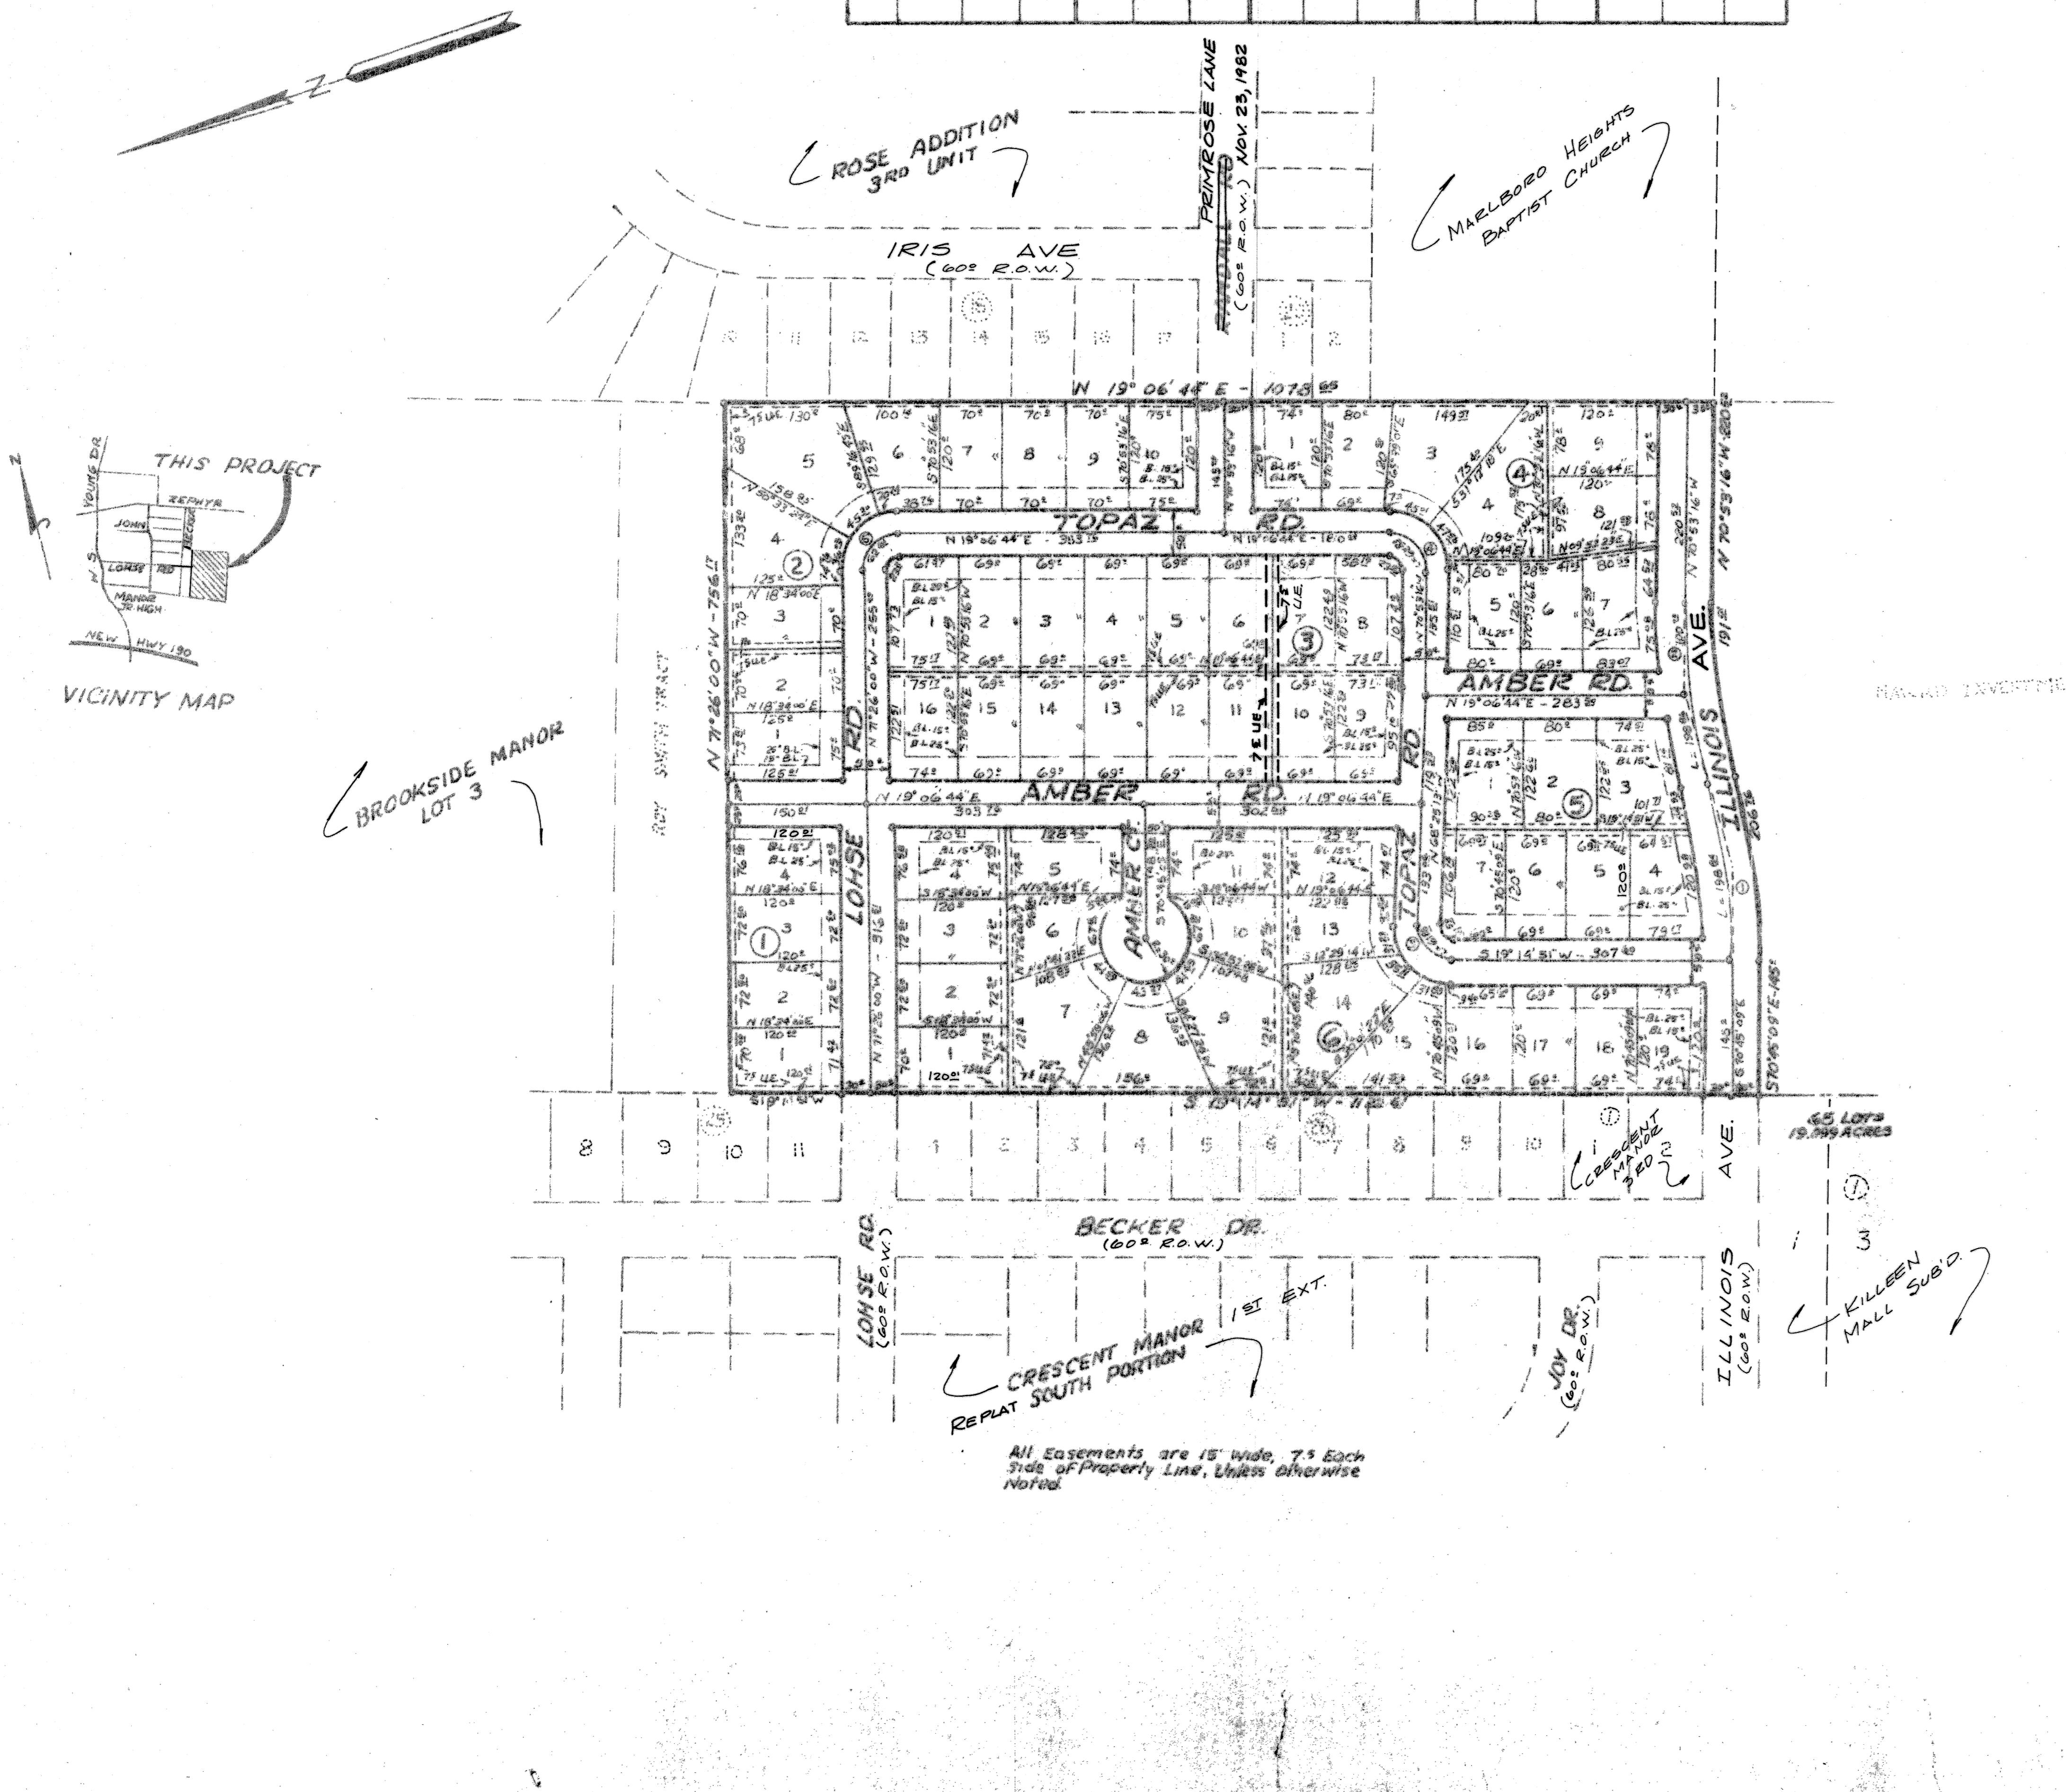

KNOW ALL MEN BY THESE PRESENTS, that Newad Investments Limited, Registered in Jersey, Channel Islands, sole Proprietorship of, Duag Lewis Kattan and wife, Nasid Fund Kattan, whose address is 495 W. Vandeman Street, Killeen, Texas, by and through George Halsby, Attorney in fact, being the sole owner of that certain 19.09 acre tract out of the S. W. 1/4 of Section 10, Block 1, Killeen, Bell County, Texas, which is fully described in the plat of Dedication of Real of Manor Addition, do herein subdivide said land into lots and blocks to be known as Subdivision of Manor Addition, as shown by the plat hereof, attached hereto, and made a part hereof, and approved by the City Council of the City of Killeen, Bell County, Texas, and Newad Investments Limited, do hereby adopt said Plat of Manor Addition as an Addition to the City of Killeen, Killeen, Bell County, Texas, and for the purpose of selling lots and blocks of land therein reserved before and after the addition, and for the erection of buildings thereon and for the maintenance of public utilities, signs and all other rights incident to the ownership of land dedicated to the City of Killeen for transportation and recreation of any and all public utilities, of which said City may exercise jurisdiction or permit to be exercised and maintained.

BELIEVE ME, the undersigned, a Notary Public, aforesaid, do swear and declare, on this day of November, 1982, that I am known to be the person whose name is affixed to the foregoing instrument and acknowledge that the same was executed in my presence, in the City of Killeen, and that the same was executed for the sole purpose of Subdivision of the property hereinabove described, and for the purpose of sale and transfer of the same.

George Halsby

Notary Public

State of Texas

Joyce M. Stoffel

Planning Director

City of Killeen

Sept 21st

September

28th

October

1982

REPLAT OF

MANOR ADDITION

CITY OF KILLEEN, TEXAS

WATWOOD - MITCHELL, INC.

ENGINEERING & SURVEYING

Killeen, Texas

DATE: Aug. 1982

SCALE: 1/100'

DRAWN BY: C.R.W.

REF. NO.: C.R.W.

CW NO.