


A
244 D

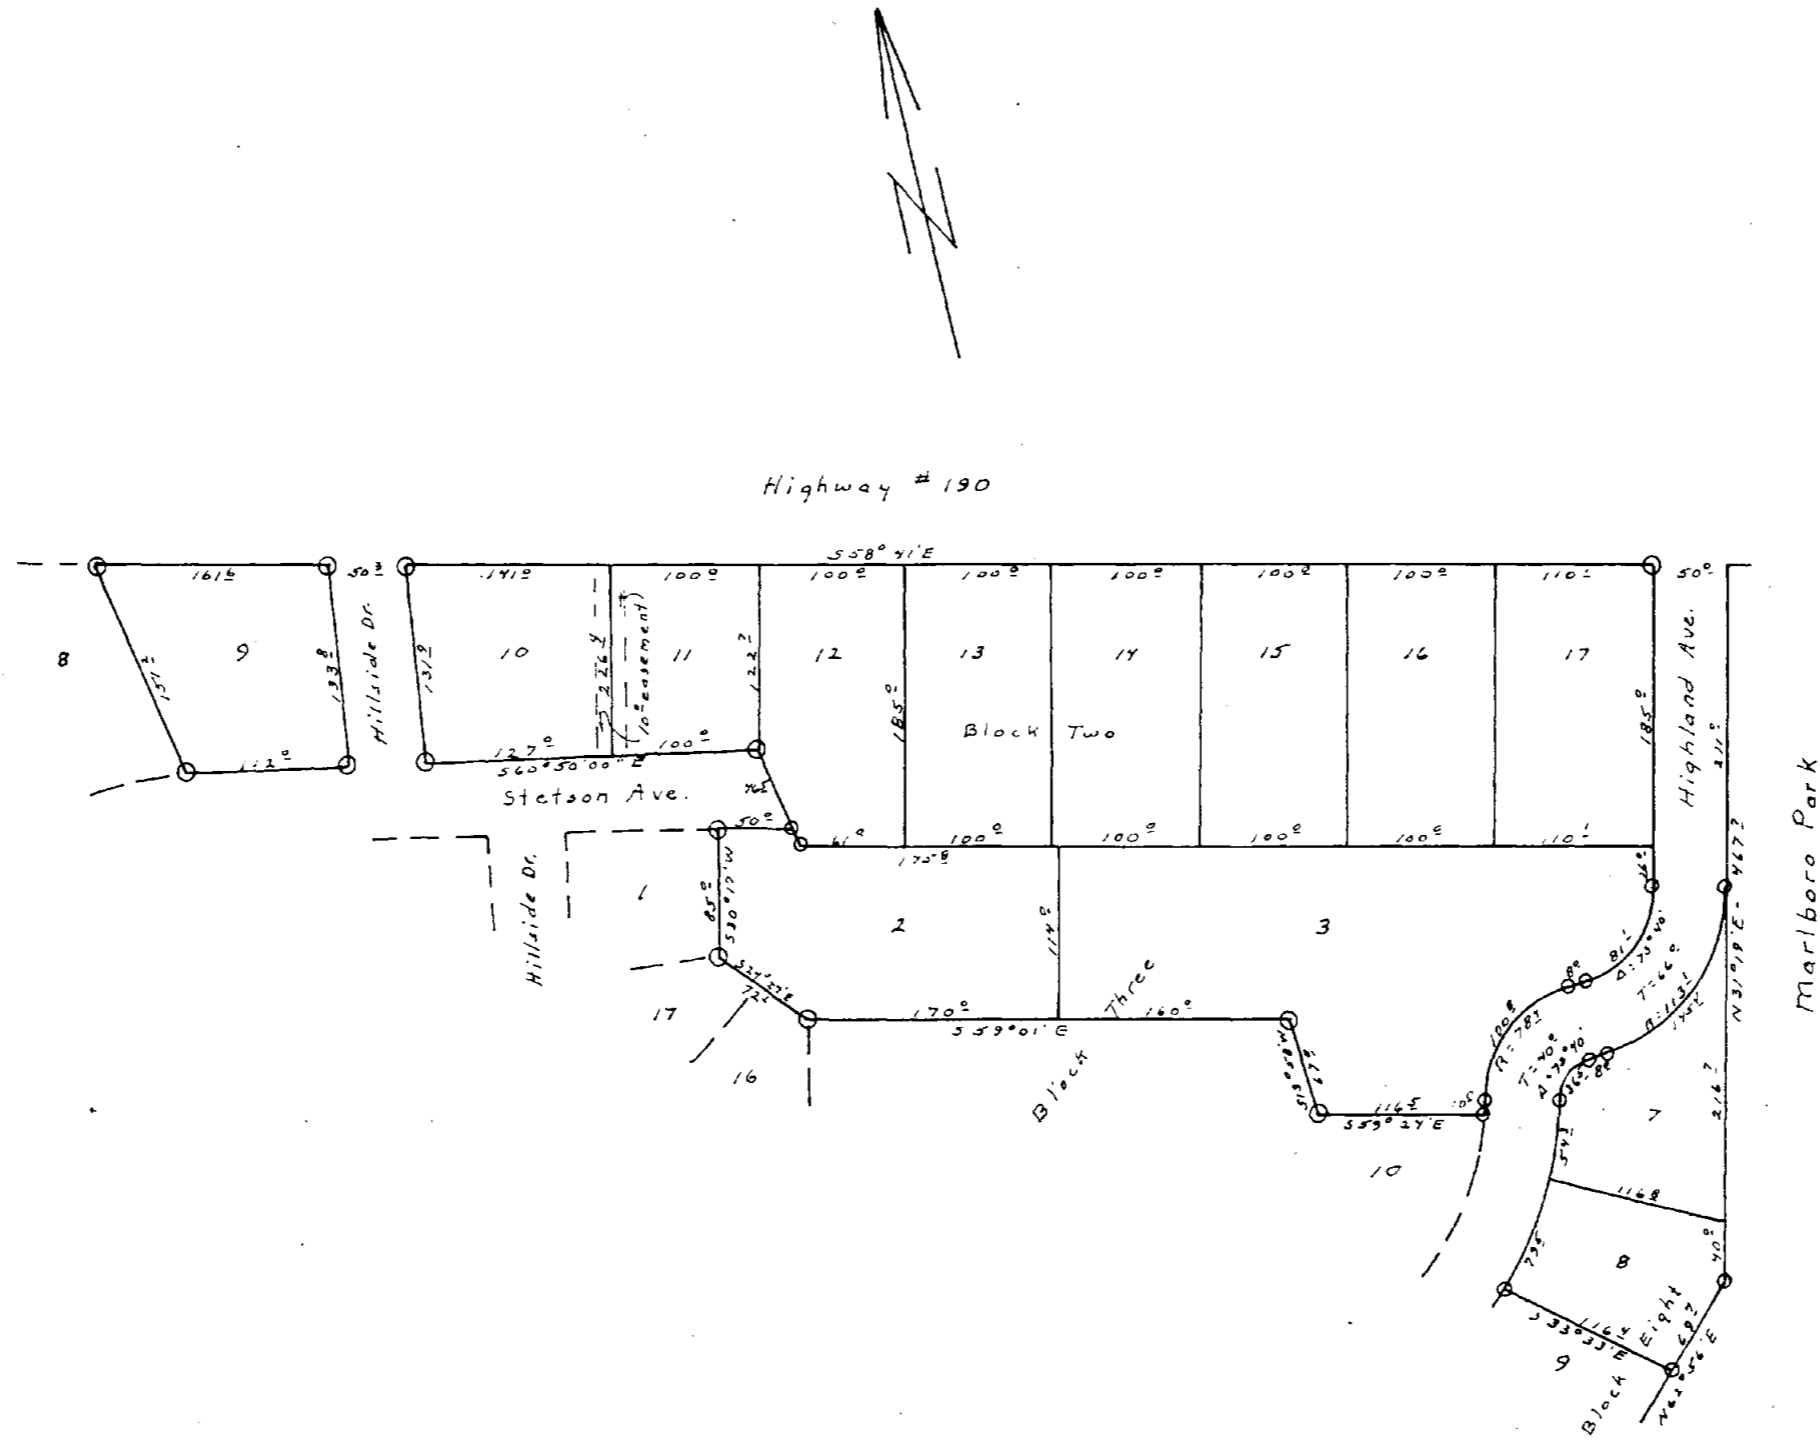

Know all men by these presents, that I, Fred Williamson, a Registered Public Surveyor, do hereby certify that this plat represent an accurate survey on the ground and that the information shown hereon is true and correct, to the best of my knowledge and belief.

Fred Williamson



APPROVED: CITY PLANNING
Date 18 March 1964 Chairman Roy Leach

APPROVED BY CITY COUNCIL
DATE 3/23/64 MAYOR [Signature]

ATTEST: T. H. Norman T. H. NORMAN
City Secretary

Replat of Lots 2 thru 9, Block 3, Lots 9 thru 20, Block 2, Lots 1 thru 8, Block 8, and realignment of streets adjacent thereto, Marlboro Hqts, Revised, Killeen, Texas			
Roy Leach, Killeen, Texas	Developer		
Fred Williamson & Assoc.	Surveyor		
24 Feb., 1964	1" = 100'	200/52	2876-C