



A
140A

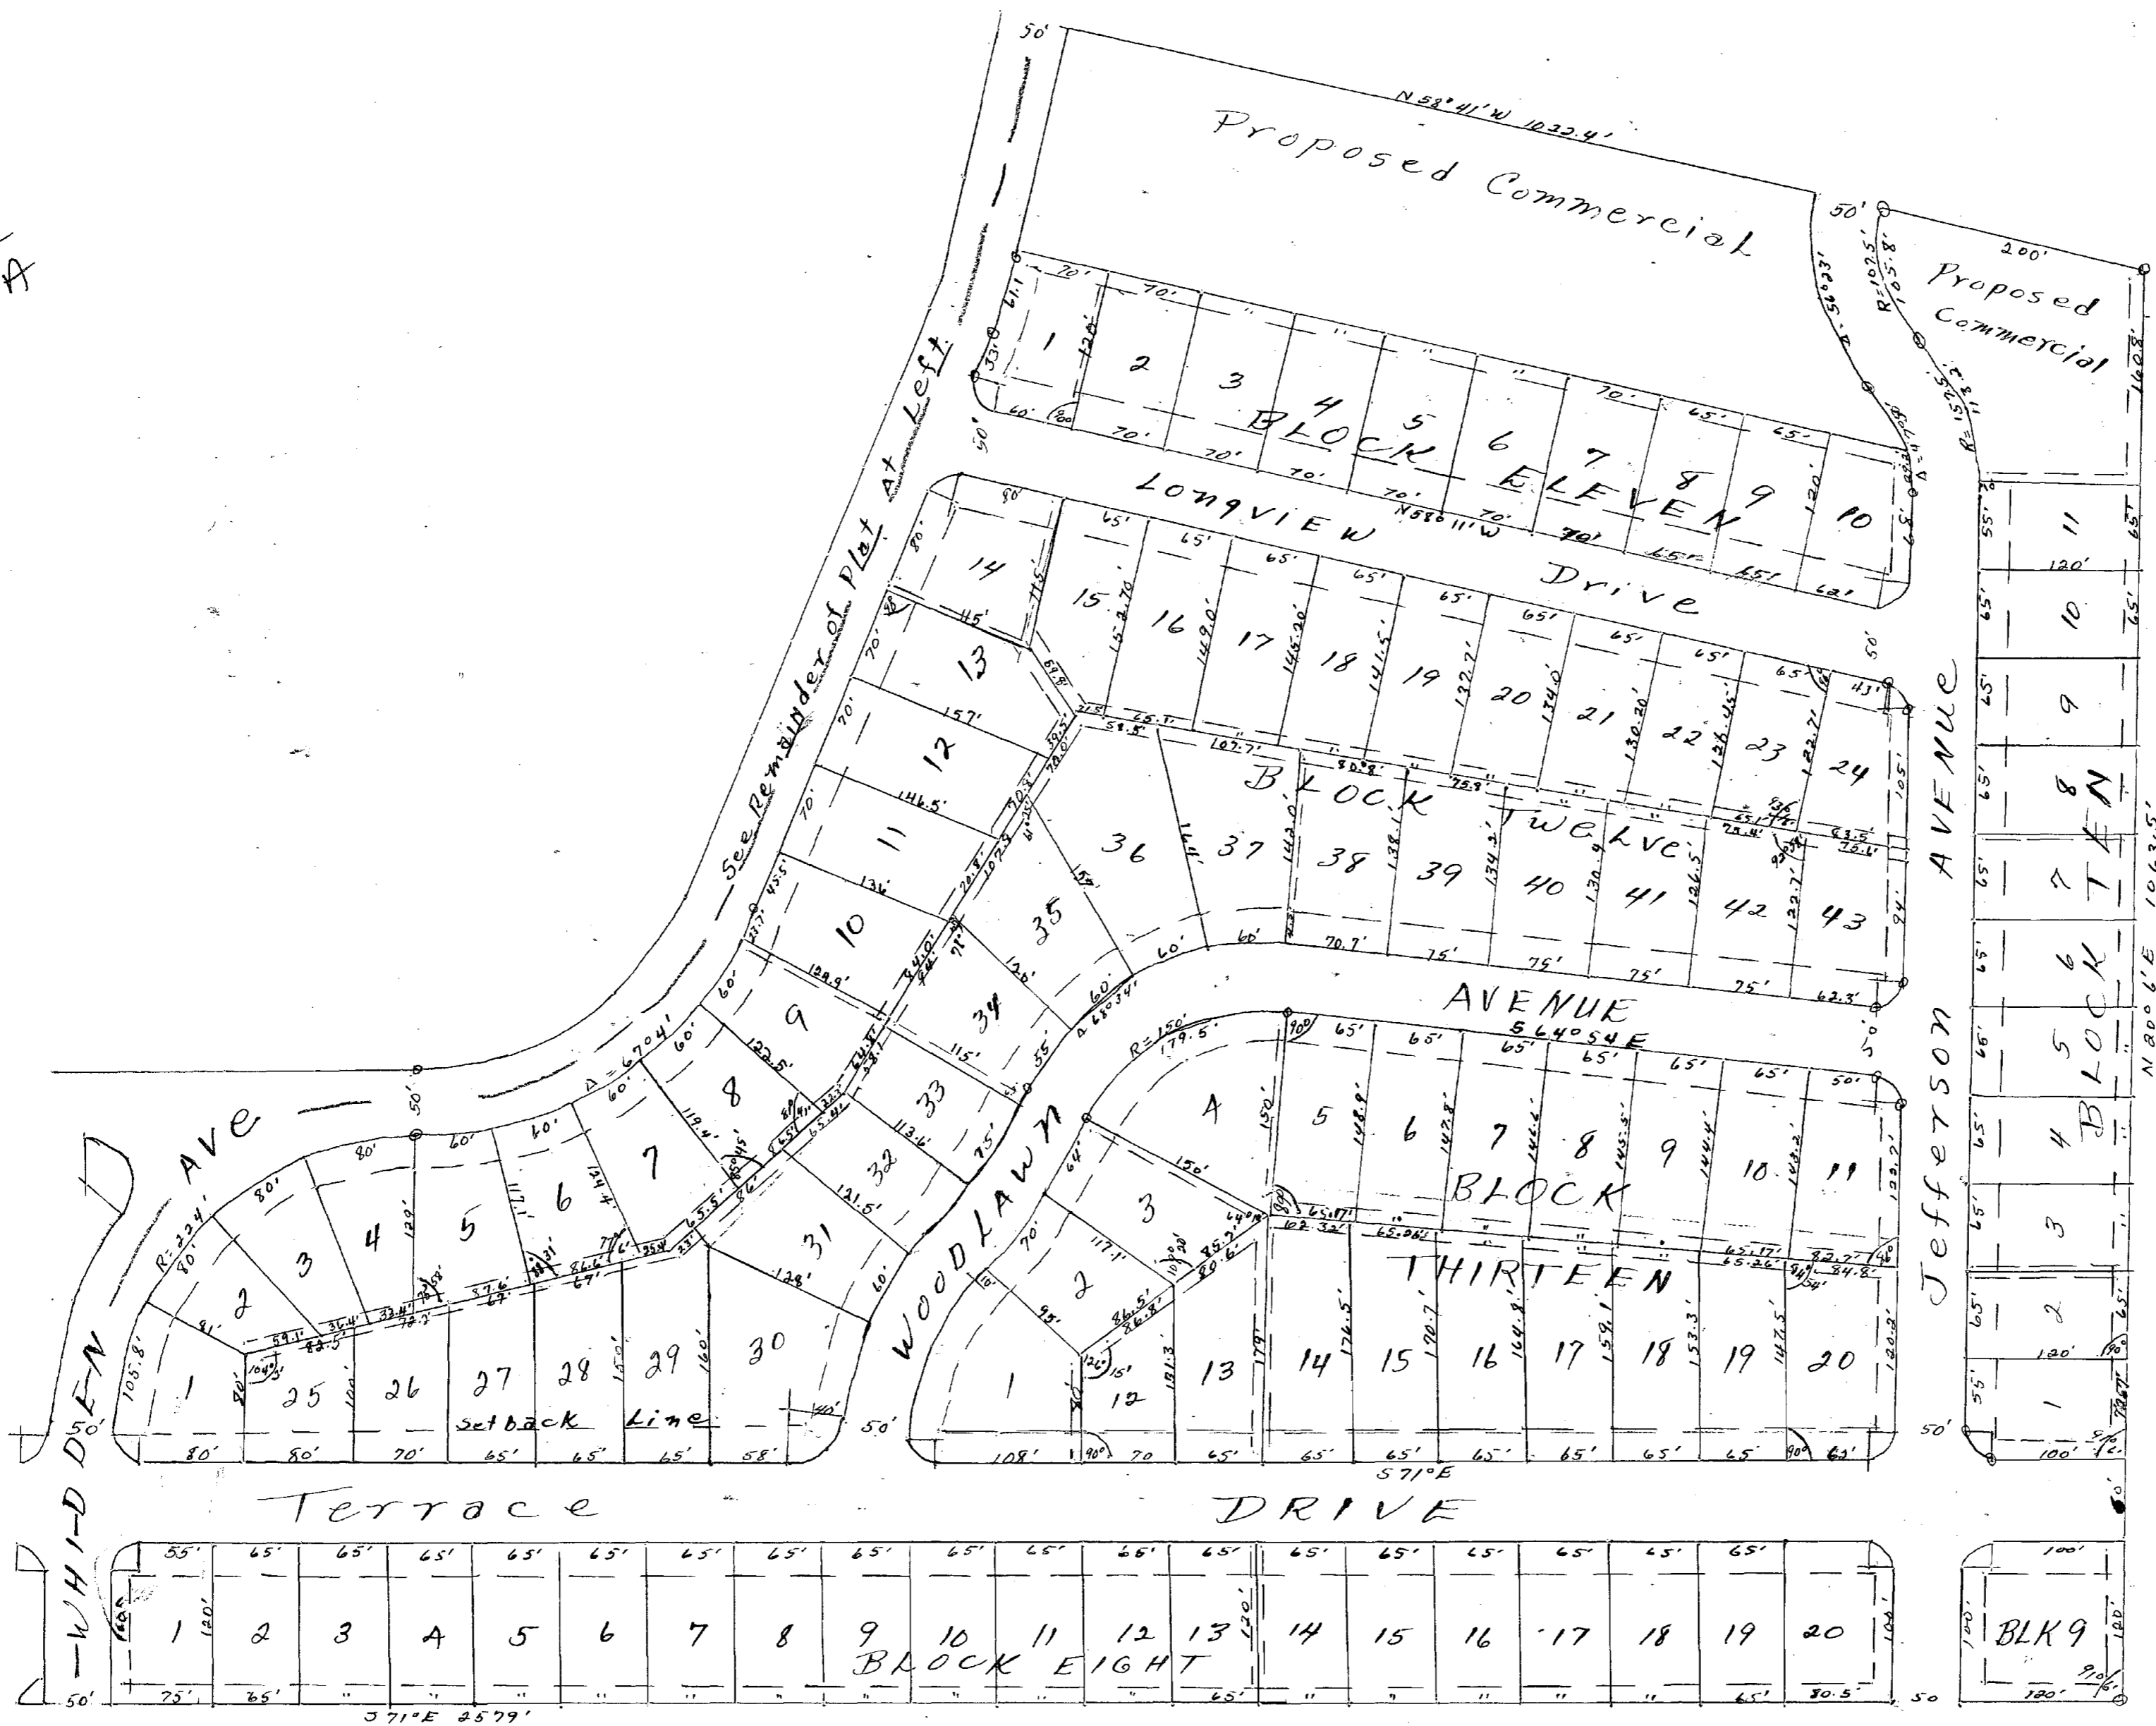

MARLBORO HEIGHTS		
ACE MOYER, Developer		
Killeen, Texas		
FRED WILLIAMSON & CO.		
Surveyors		Temple, Tex
Drawn: Willi	Scale:	K-5-665-D
Checked: HW	1" = 100'	
APPROVED:	6-1-51	

A/141A

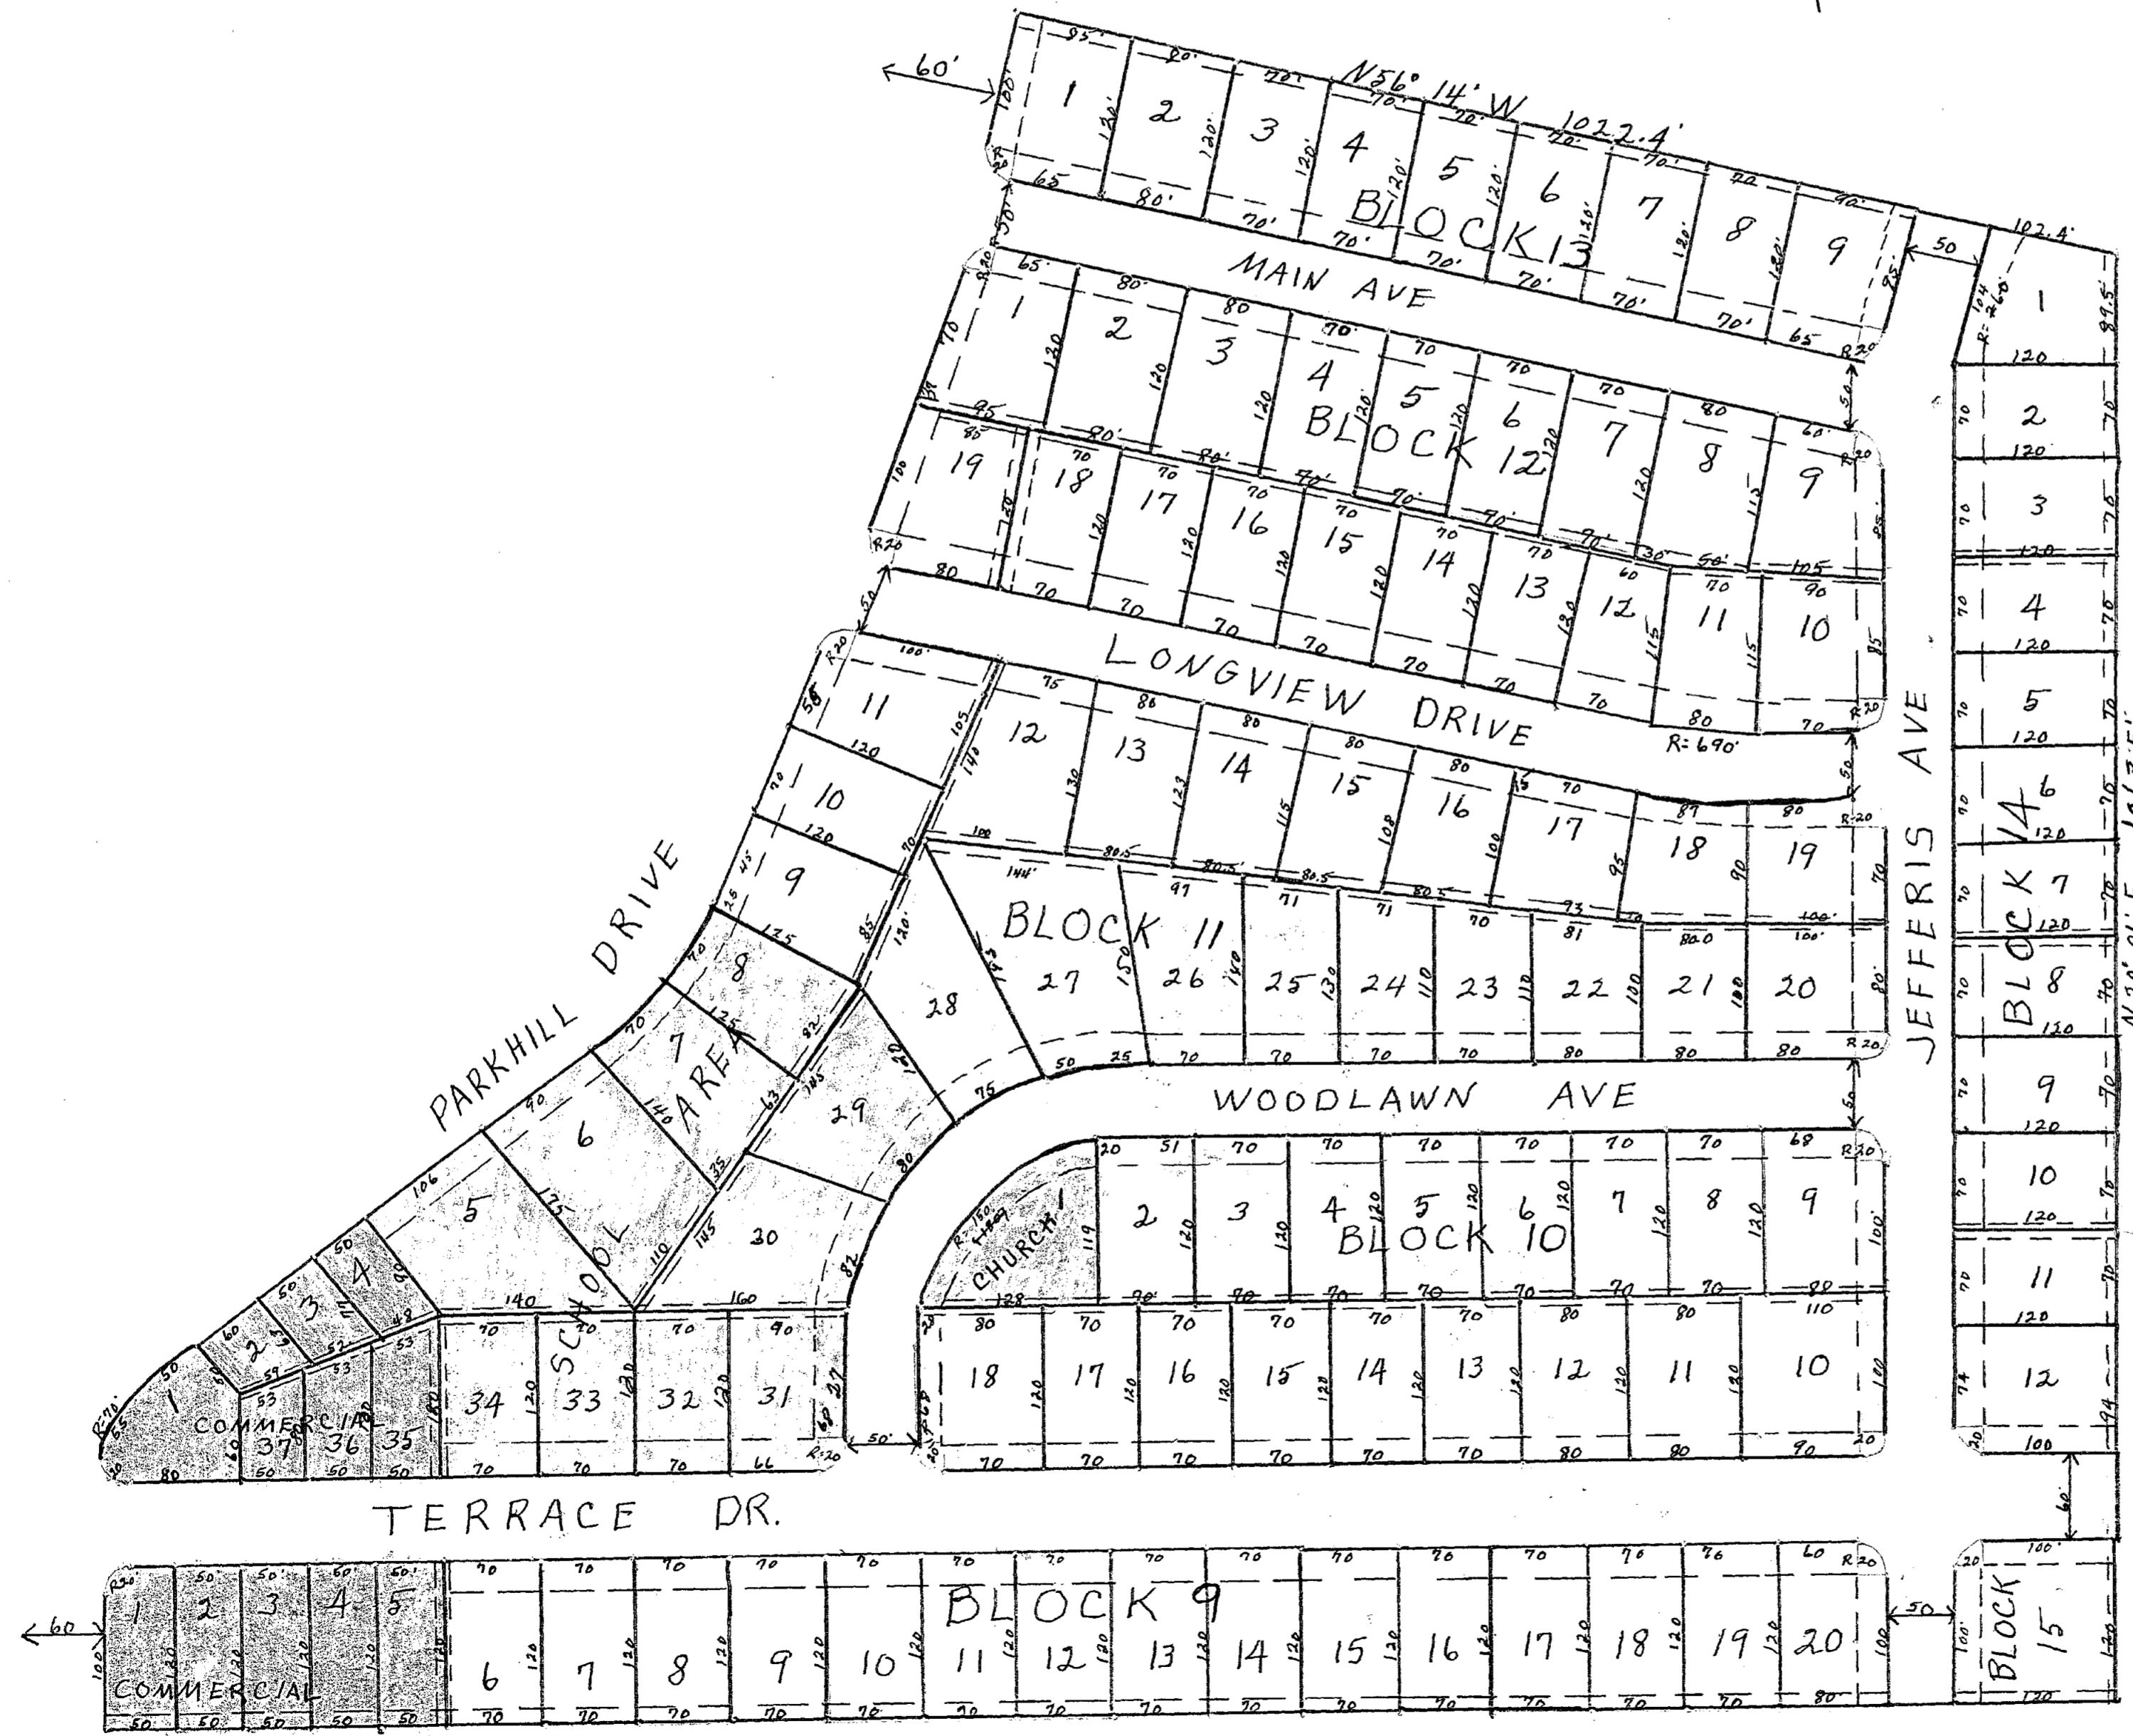

UTILITY EASEMENTS ARE 8' AT
 BACK OF LOTS
 SET BACK LINES ARE 25' FROM
 ALL ST. LINES IN RESIDENTIAL
 AREAS

BELL & CLAYTON, ENGINEERS KILLEEN, TEXAS	
DESIGNED BY	MARLBORO HEIGHTS
DRAWN BY	K.W.D. KILLEEN TEX ACE MOYER DEVELOPER
CHECKED BY	SCALE 1"=100
APPROVED BY	DATE APR. 4, 1952
	DRAW No. SHEET 1 OF 1

REFER TO VOL 661 PAGE 289 FOR DEDICATION