

STATE OF TEXAS § KNOW ALL MEN BY THESE PRESENTS:

COUNTY OF BELL §

That We, MH 4 Joint Venture, Ltd., being the sole owner(s) of the certain shown hereon and described in a deed recorded in Volume 3093, Page 121, of the Official Public Records of Real Property of Bell County, Texas, do hereby join, approve and consent to all dedications and plat note requirements shown hereon. We do hereby approve recordation of this subdivision plat and dedicate to the public use forever any easements and roads that are shown hereon. This subdivision is to be known as MCLLEAN'S CROSSING PHASE SIX.

We do hereby adopt said plat as an addition to Bell County, Texas, and for the purpose of selling lots and blocks of land with reference thereto, and for all other purposes do hereby dedicate to the County of Bell, all streets, avenues, roads, drives and alleys shown on said plat, the same to be used as public thoroughfares and for the installation and maintenance of public utilities, when and as authorized by the County of Bell. The utility easements shown on said plat are dedicated to the public, for the installation and maintenance of any and all public utilities, which the County may elect to install and maintain or permit to be installed and maintained.

Easements are reserved as shown on the plat, plus required onto all lots in this subdivision, for the construction and perpetual maintenance of poles, wires and fixtures for electric and telephone service, and to trim any trees which may interfere or threaten to interfere the maintenance of such lines with right of ingress to and egress from across said premises to employees of said utilities. Said easements are also to extend along any owner's side and rear property lines in case of fractional lots.

It is understood and agreed that it shall not be considered a violation of the provisions of the easement if the wires or cables carried by such pole lines pass over a portion of said lots as long as such lines do not hinder the buildings on any lots in this subdivision.

All public roadways and easements as shown on this plat are free of liens.

WITNESS the execution hereof, on this 13th day of August, 2004.

For: MH 4 Joint Venture, LTD.:

*William Hickman*  
William Hickman

Before me, the undersigned authority, on this day personally appeared William Hickman known to me to be the person whose name is subscribed to the foregoing instrument. It has been acknowledged to me that he executed the foregoing instrument as the owner of the property described hereon.

*Anna Villa*  
ANNA VILLA  
Notary Public, State of Texas  
My Commission Expires: 10/14/06

*Anna Villa*  
NOTARY PUBLIC STATE OF TEXAS  
My Commission Expires: 10/14/06

In approving this plat by the Commissioners' Court of Bell County, Texas, it is understood that the building of all streets, roads, and other public thoroughfares and any bridges or culverts necessary to be constructed or placed in the responsibility of the owners of the tract of land covered by this plat in accordance with the plans and specifications prescribed by the Commissioners' Court of Bell County, Texas. Said Commissioners' Court assumes no obligation to build any of the streets, roads, or other public thoroughfares shown on this plat or of constructing any of the bridges or drainage improvements in connection therewith. The County will assume no responsibility for drainage ways or easements in the subdivision, other than those draining or protecting the road system and streets. The County assumes no responsibility for the accuracy of representation by other parties in this plat. Flood plain data, in particular, may change depending on the subsequent development.

APPROVED this the 13 day of September, 2004, A.D., by the Planning and Zoning Commission of the City of Killen, Bell County, Texas.

*Chairman*  
CHAIRMAN, PLANNING COMMISSION  
*Secretary*  
SECRETARY, PLANNING COMMISSION

APPROVED this the 28 day of September, 2004, A.D., by the City Council of the City of Killen, Bell County, Texas.

*Manning J. Judd*  
MAYOR, CITY OF KILLEN  
*Sandra La Villa*  
ATTEST: CITY SECRETARY

I hereby certify this plat was approved this 10 day of November, 2004 by the Bell County Commissioners' Court and may be filed for record in the Plat Records of Bell County, by the County Clerk.

COUNTY JUDGE

Witness my hand this day of , 2004.

NOTARY PUBLIC, STATE OF TEXAS  
My Commission Expires:

KNOW ALL MEN BY THESE PRESENTS,

That I, Gary W. Mitchell, Registered Professional Land Surveyor, do hereby certify that I did prepare this plat from an actual and accurate survey of the land, that the corner monuments shown hereon were properly placed under my personal supervision in accordance with the subdivision regulations of the County of Bell, Texas, and this subdivision is within the County Limits of Bell County, Texas.


*Gary W. Mitchell*  
Gary W. Mitchell, Registered Professional Land Surveyor, No. 4982



KNOW ALL MEN BY THESE PRESENTS,


That I, Robert E. Mitchell, Registered Professional Engineer, do hereby certify that all necessary drainage calculations and the design of all drains and appurtenances are in accordance with the subdivision regulations of Bell County, Texas.

*Robert E. Mitchell*  
Robert E. Mitchell, P. E.  
Registered Professional Engineer, No. 87826

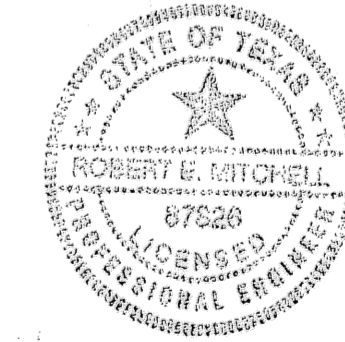

FILED FOR RECORD this 24 day of November, 2004, in Cabinet D, Slide 21-D, Plat Records of Bell County, Texas.  
Vol 5544 Pg 767


The Bell County Tax Appraisal District, the taxing authority for all entities in Bell County, Texas does hereby certify that there are currently no delinquent taxes due or owing on the property described by this plat.  
Dated this 13th day of October, A.D. 2004  
BELL COUNTY TAX APPRAISAL DISTRICT  
BY: *Denny A. Jones*

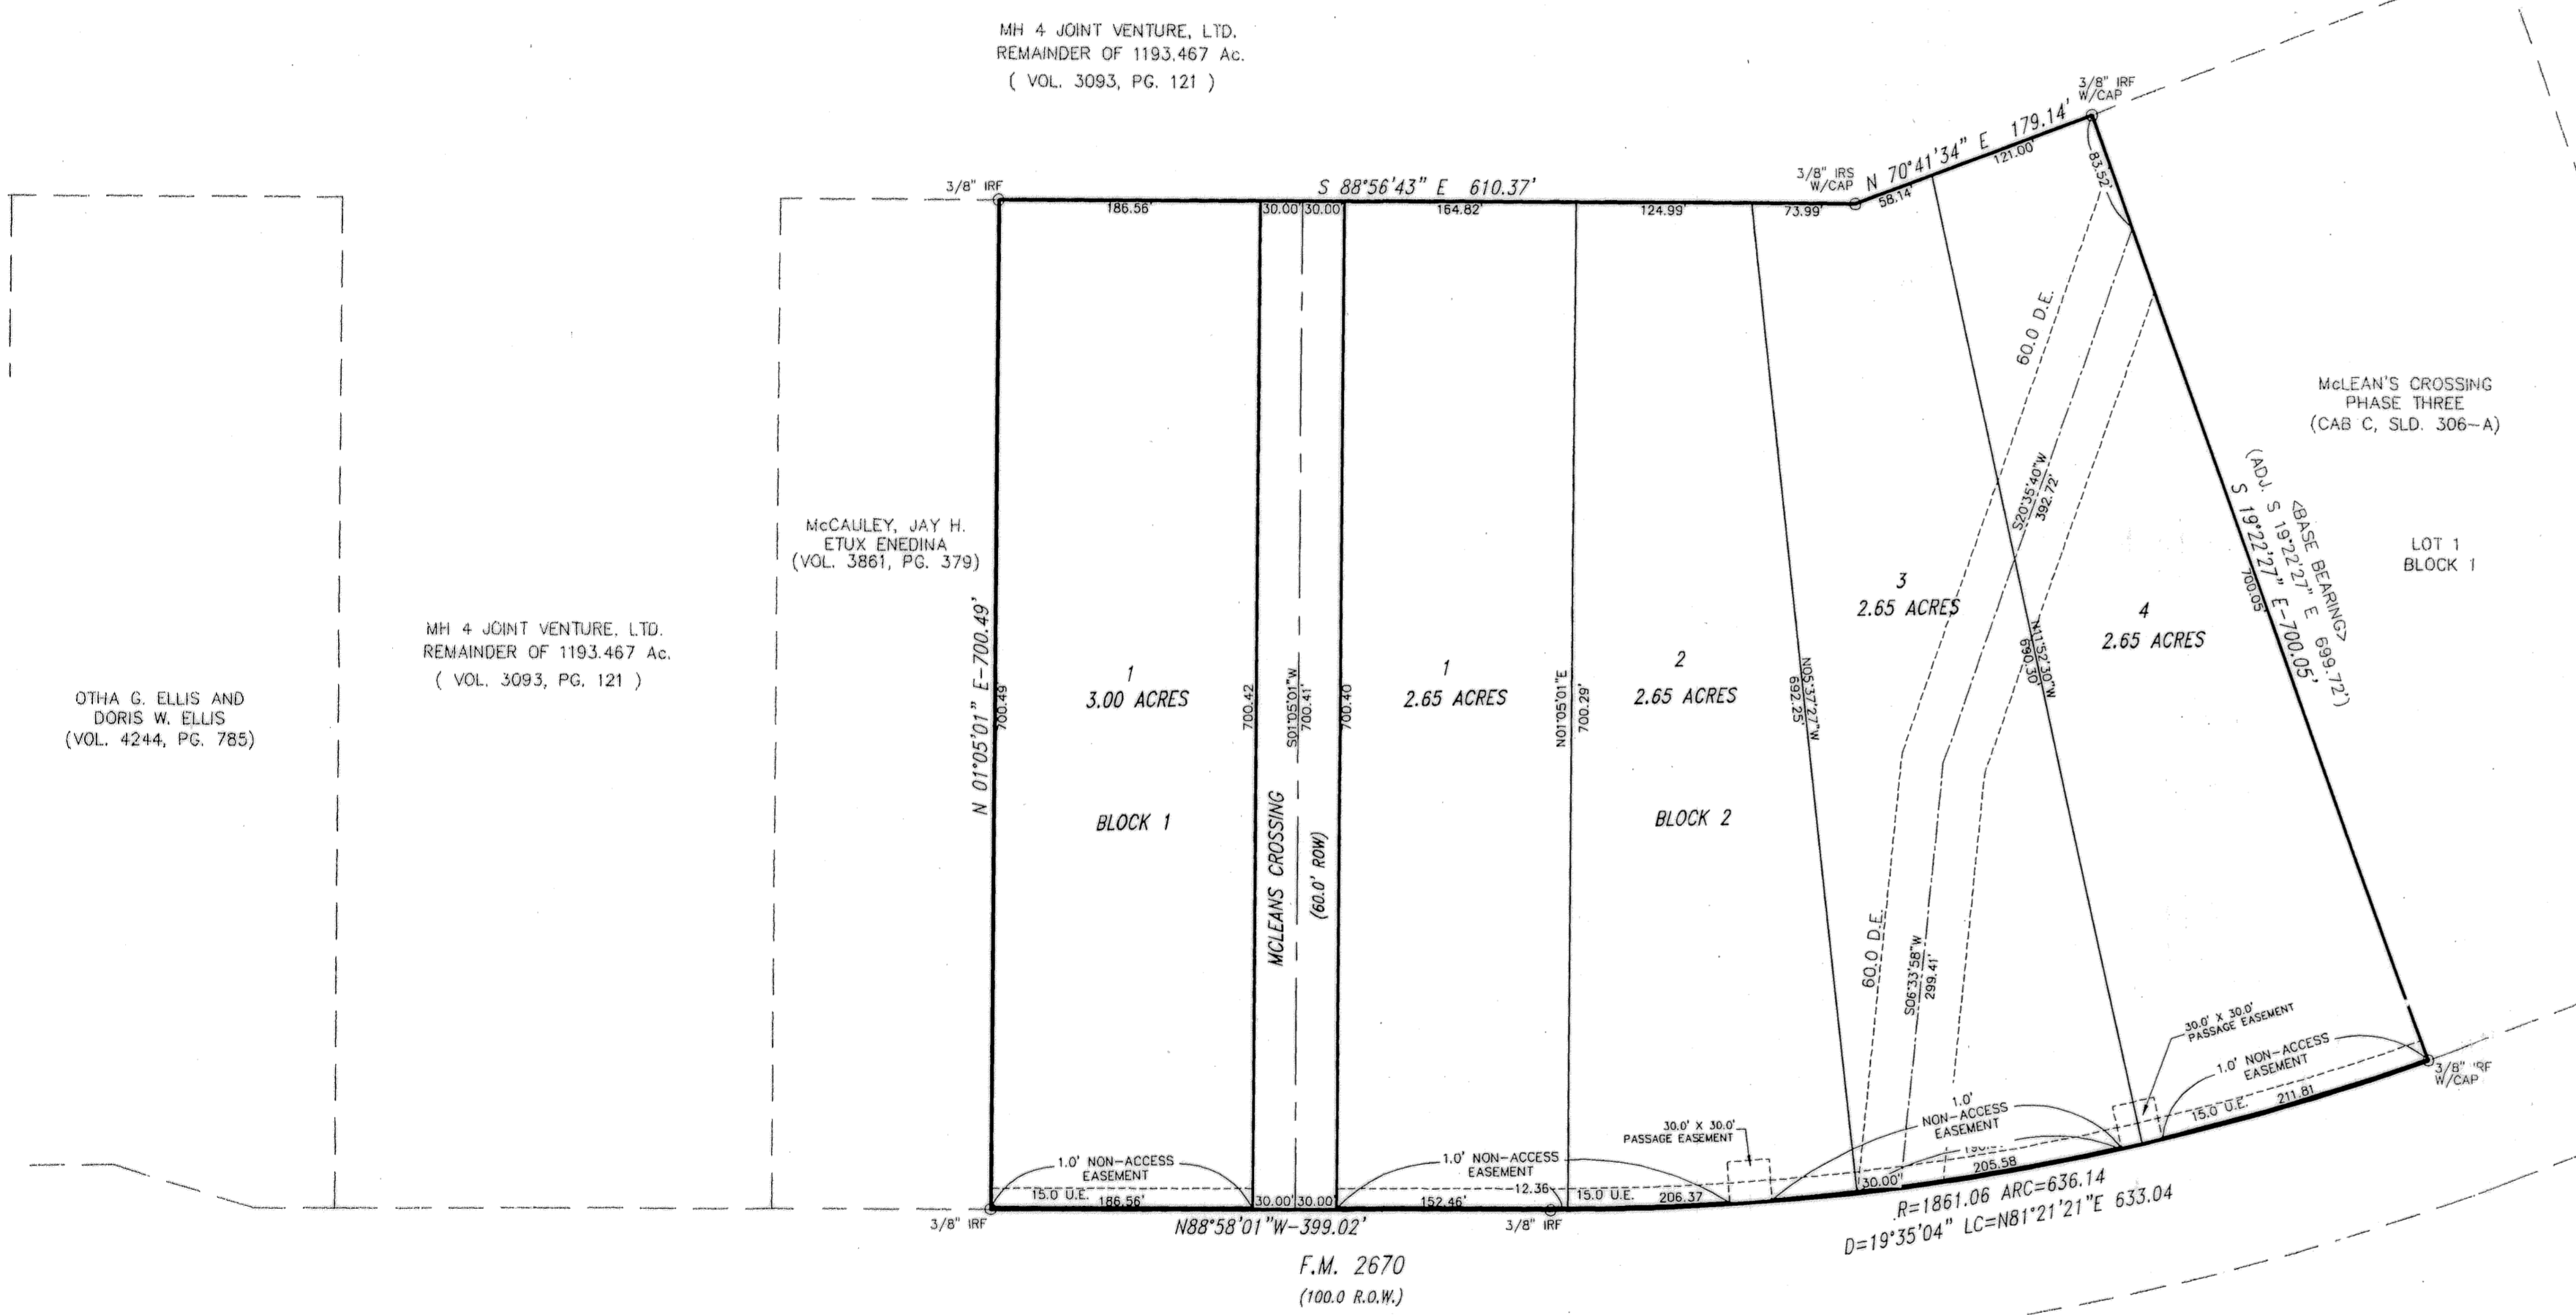


OTHA G. ELLIS AND DORIS W. ELLIS (VOL. 4244, PG. 785)  
MH 4 JOINT VENTURE, LTD. REMAINDER OF 1193.467 Ac. (VOL. 3093, PG. 121)

McCAULEY, JAY H. ETUX ENEDINA (VOL. 3861, PG. 379)

MCLLEAN'S CROSSING PHASE THREE (CAB C, SLD. 306-A)

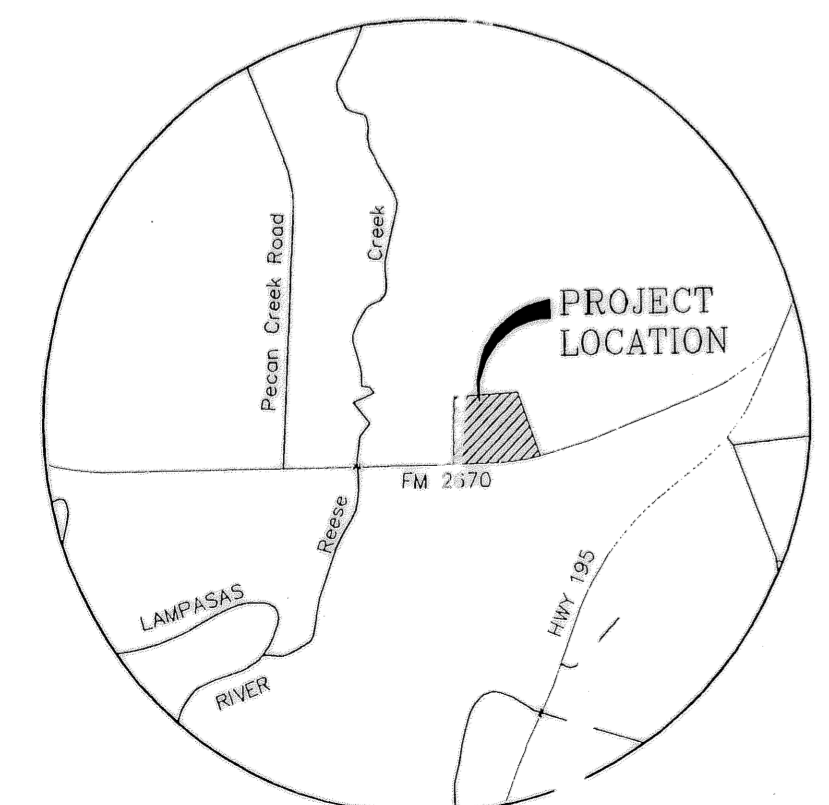

VICINITY MAP N.T.S.

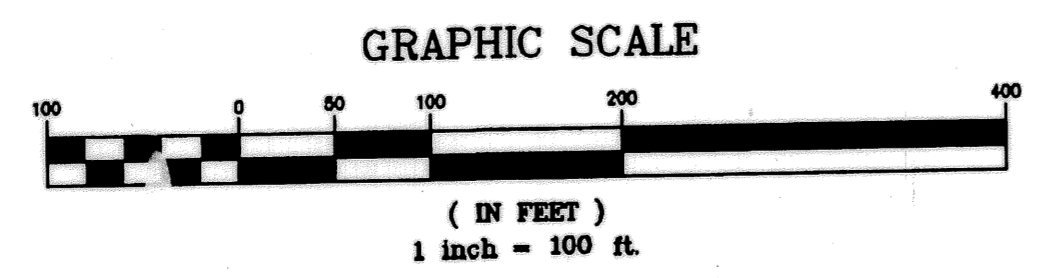

No.	DATE	REMARKS	BY
1	8/31/04	ACCESS ESMT. NOTE	FRB

MCLLEAN'S CROSSING PHASE SIX  
BELL COUNTY, TEXAS  
FINAL PLAT

MITCHELL & ASSOCIATES, INC.  
ENGINEERING & SURVEYING  
102 N. COLLEGE STREET  
KILLEN, TEXAS 76541  
PHONE: (254) 634-5541  
FAX: (254) 634-2141

DWG No.	DATE	SCALE	FE/LB.	N/A	1"=100'	LOTS	BLOCKS	AREA
04-458-D	7/2004					5	2	14.571 ACRES