


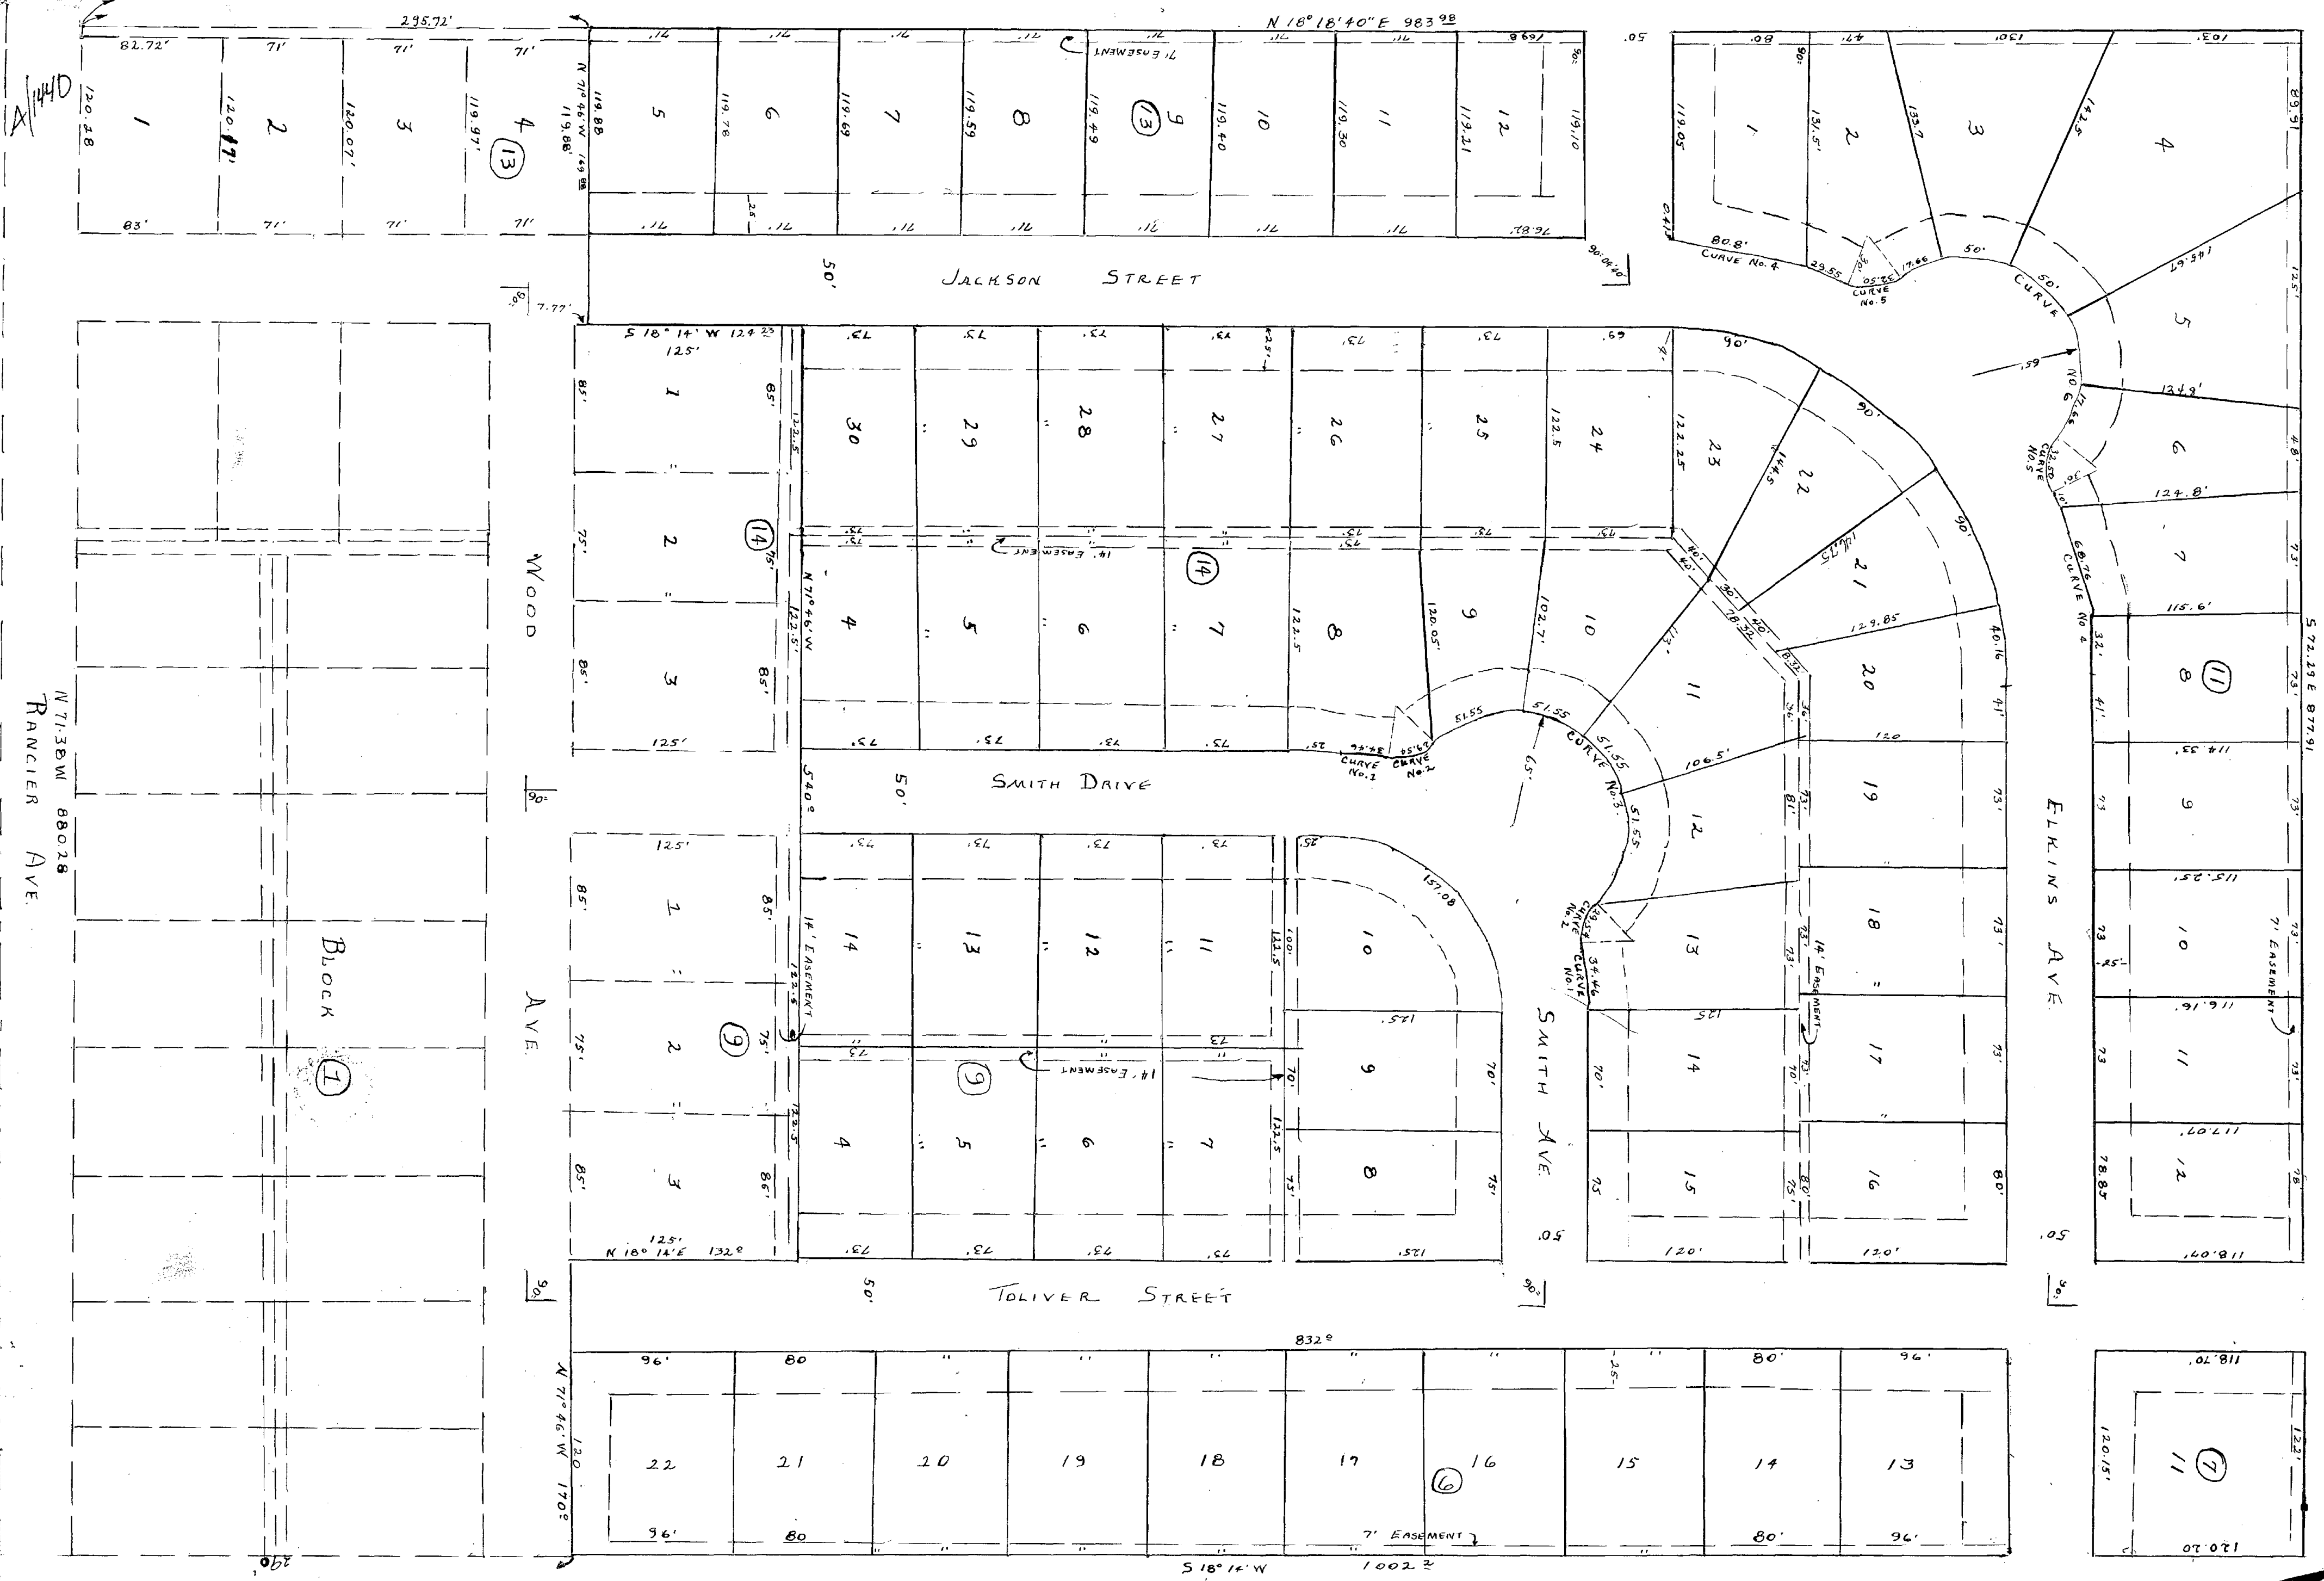

CURVE NO.	INNER PL	Δ	OUTER PL	CURVE NO.	INNER PL	Δ	OUTER PL
SMITH DR. No. 1	90° 00'	90.00	150.00	JACKSON STREET No. 4	90° 00'	250.00	250.00
	100.00	125.00	150.00		200.00	314.16	110.76
	157.08	125.00	17.30		200.00	56.30	
	100.00						
SMITH DR. No. 2	62° 43'	30.00		JACKSON STREET No. 5	62° 03' 40"	30.00	
	29.54	16.09			32.50	18.05	
SMITH DR. No. 3			176° 29' 40"	JACKSON STREET No. 6		163° 21' 20"	65.00
			200.00			185.32	

McNAIR PARK ADDITION SECTION No. 1

PARTS OF
N.T. ROBERTS SURVEY ABST. 716 & G.W. FLEMING SURVEY ABST. 321
BELL COUNTY, TEXAS
O.R. "CHICK" McELYA & ENGINEERS
DALLAS, TEXAS

MAY 1952 SCALE: 1" = 60'

REFER TO Vol. 673 Pg. 219 FOR DEDICATION

