
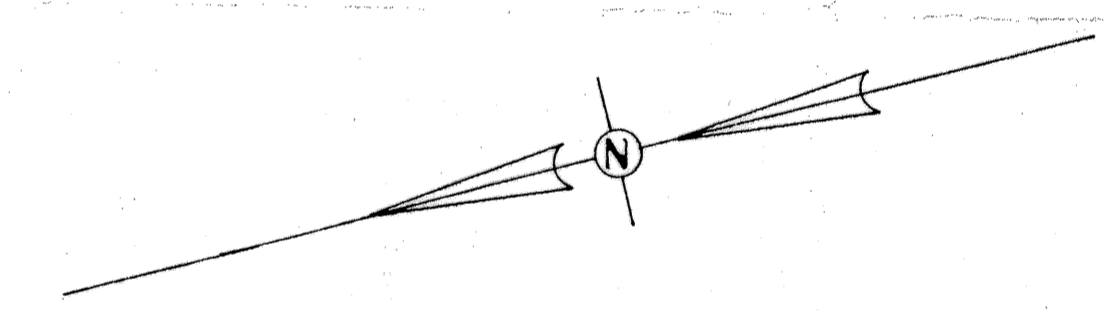
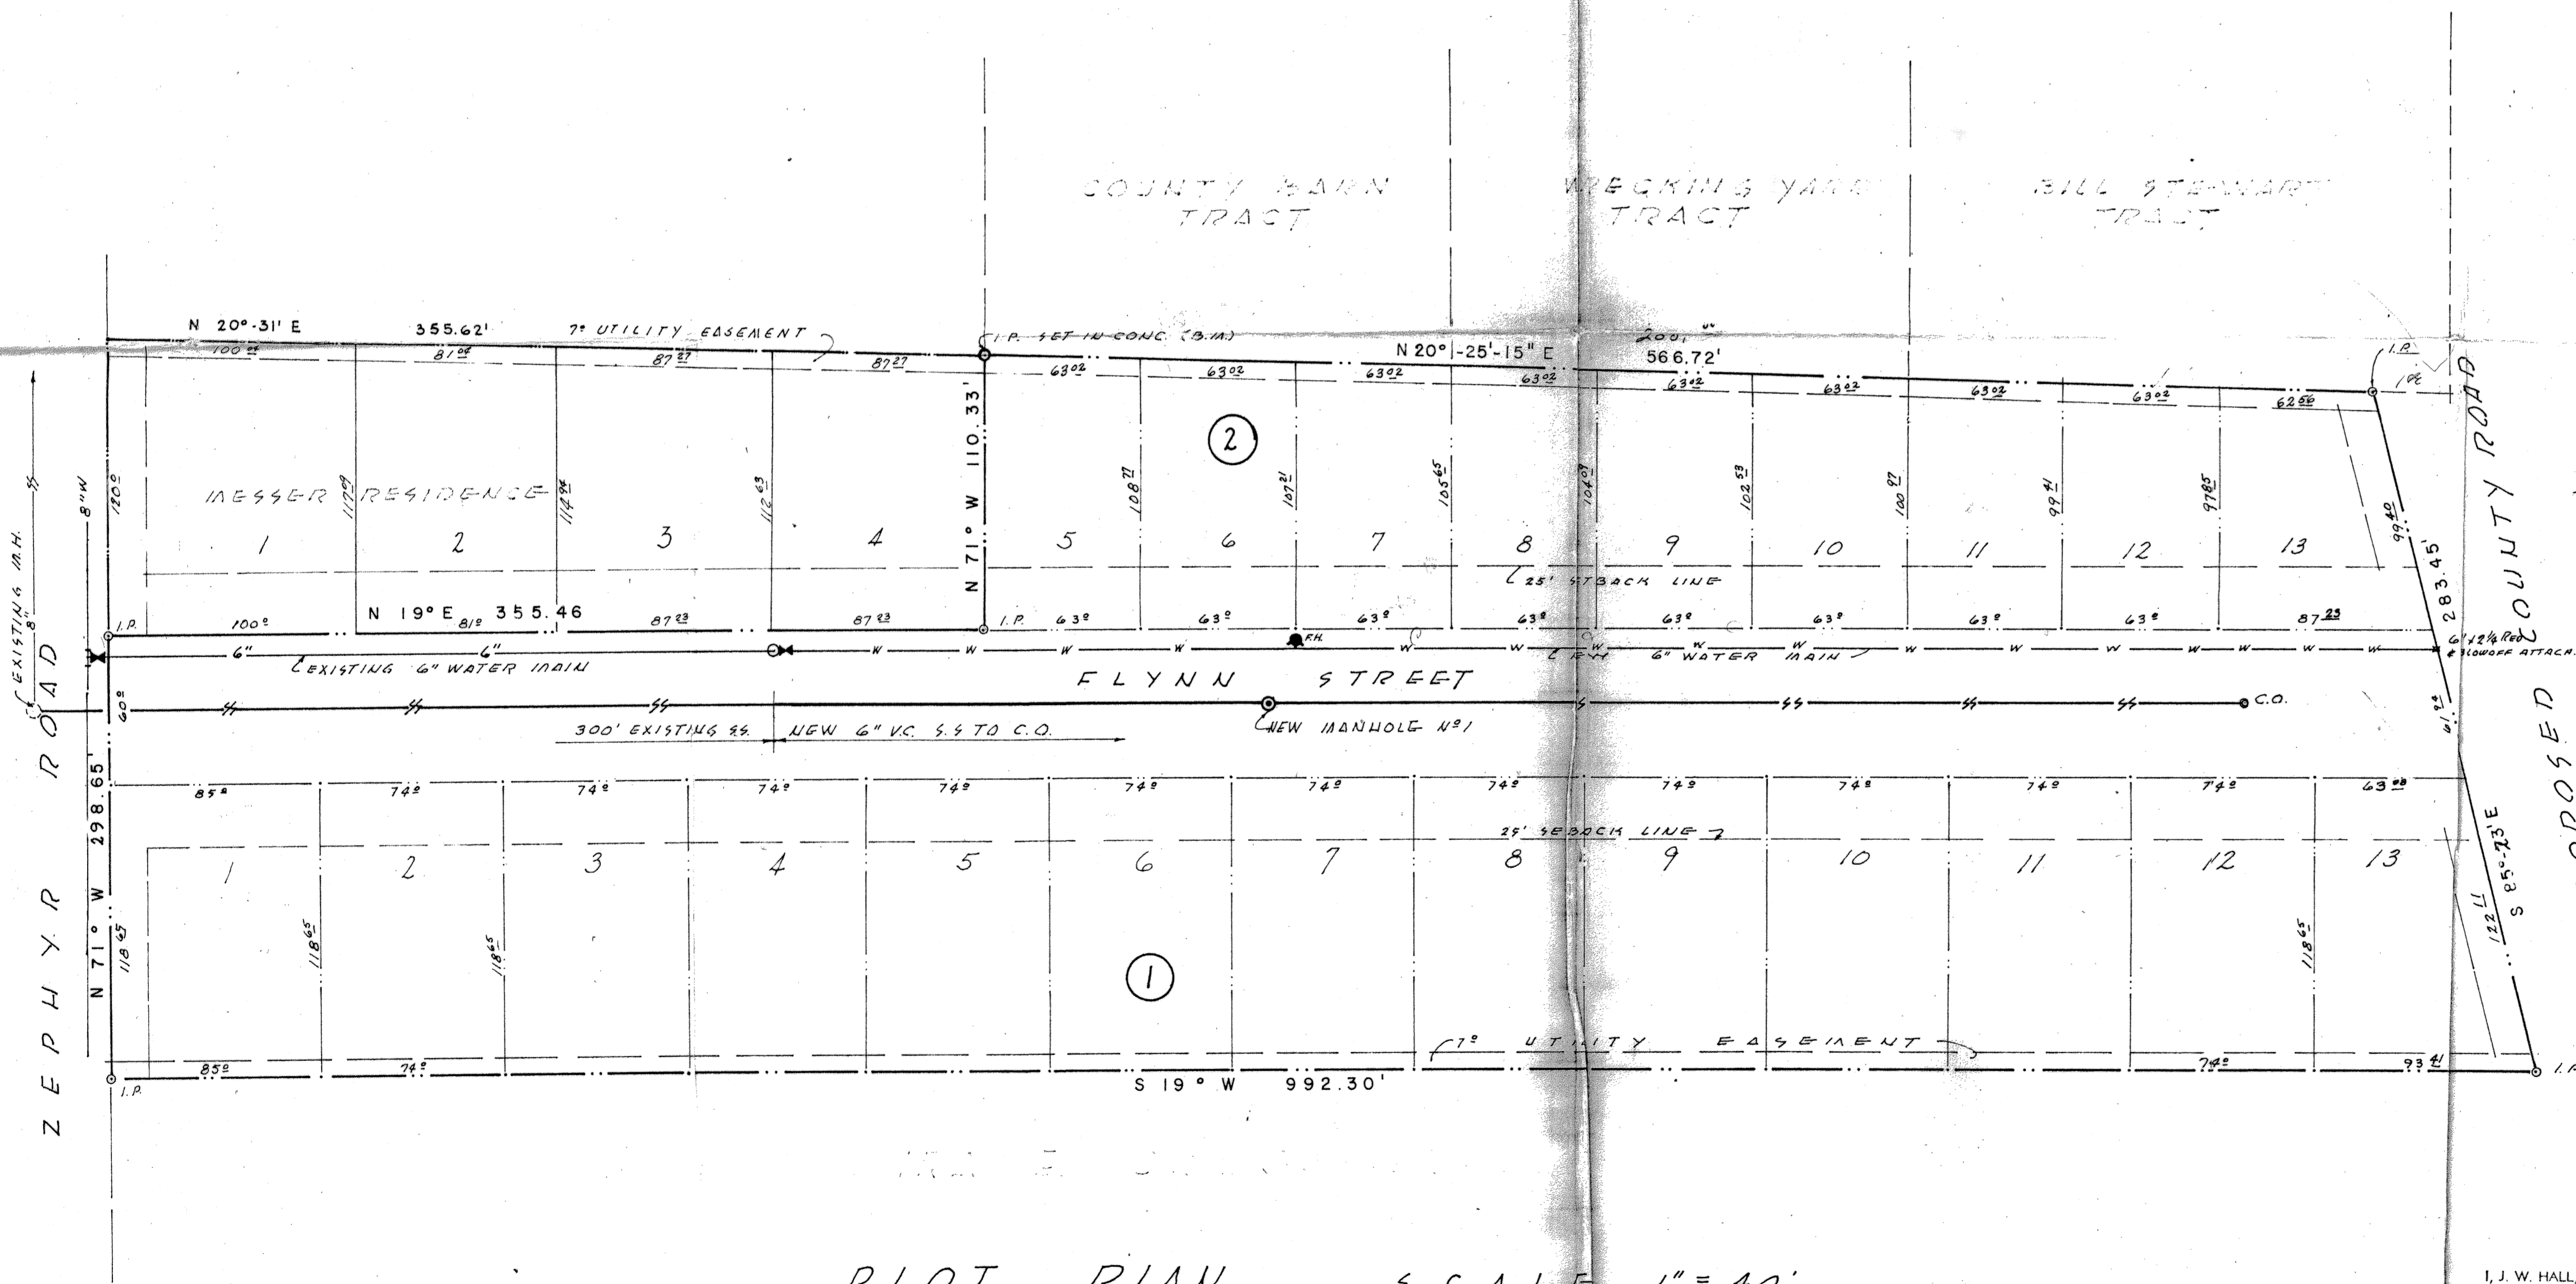


MESSER ADDITION KILLEEN, TEXAS

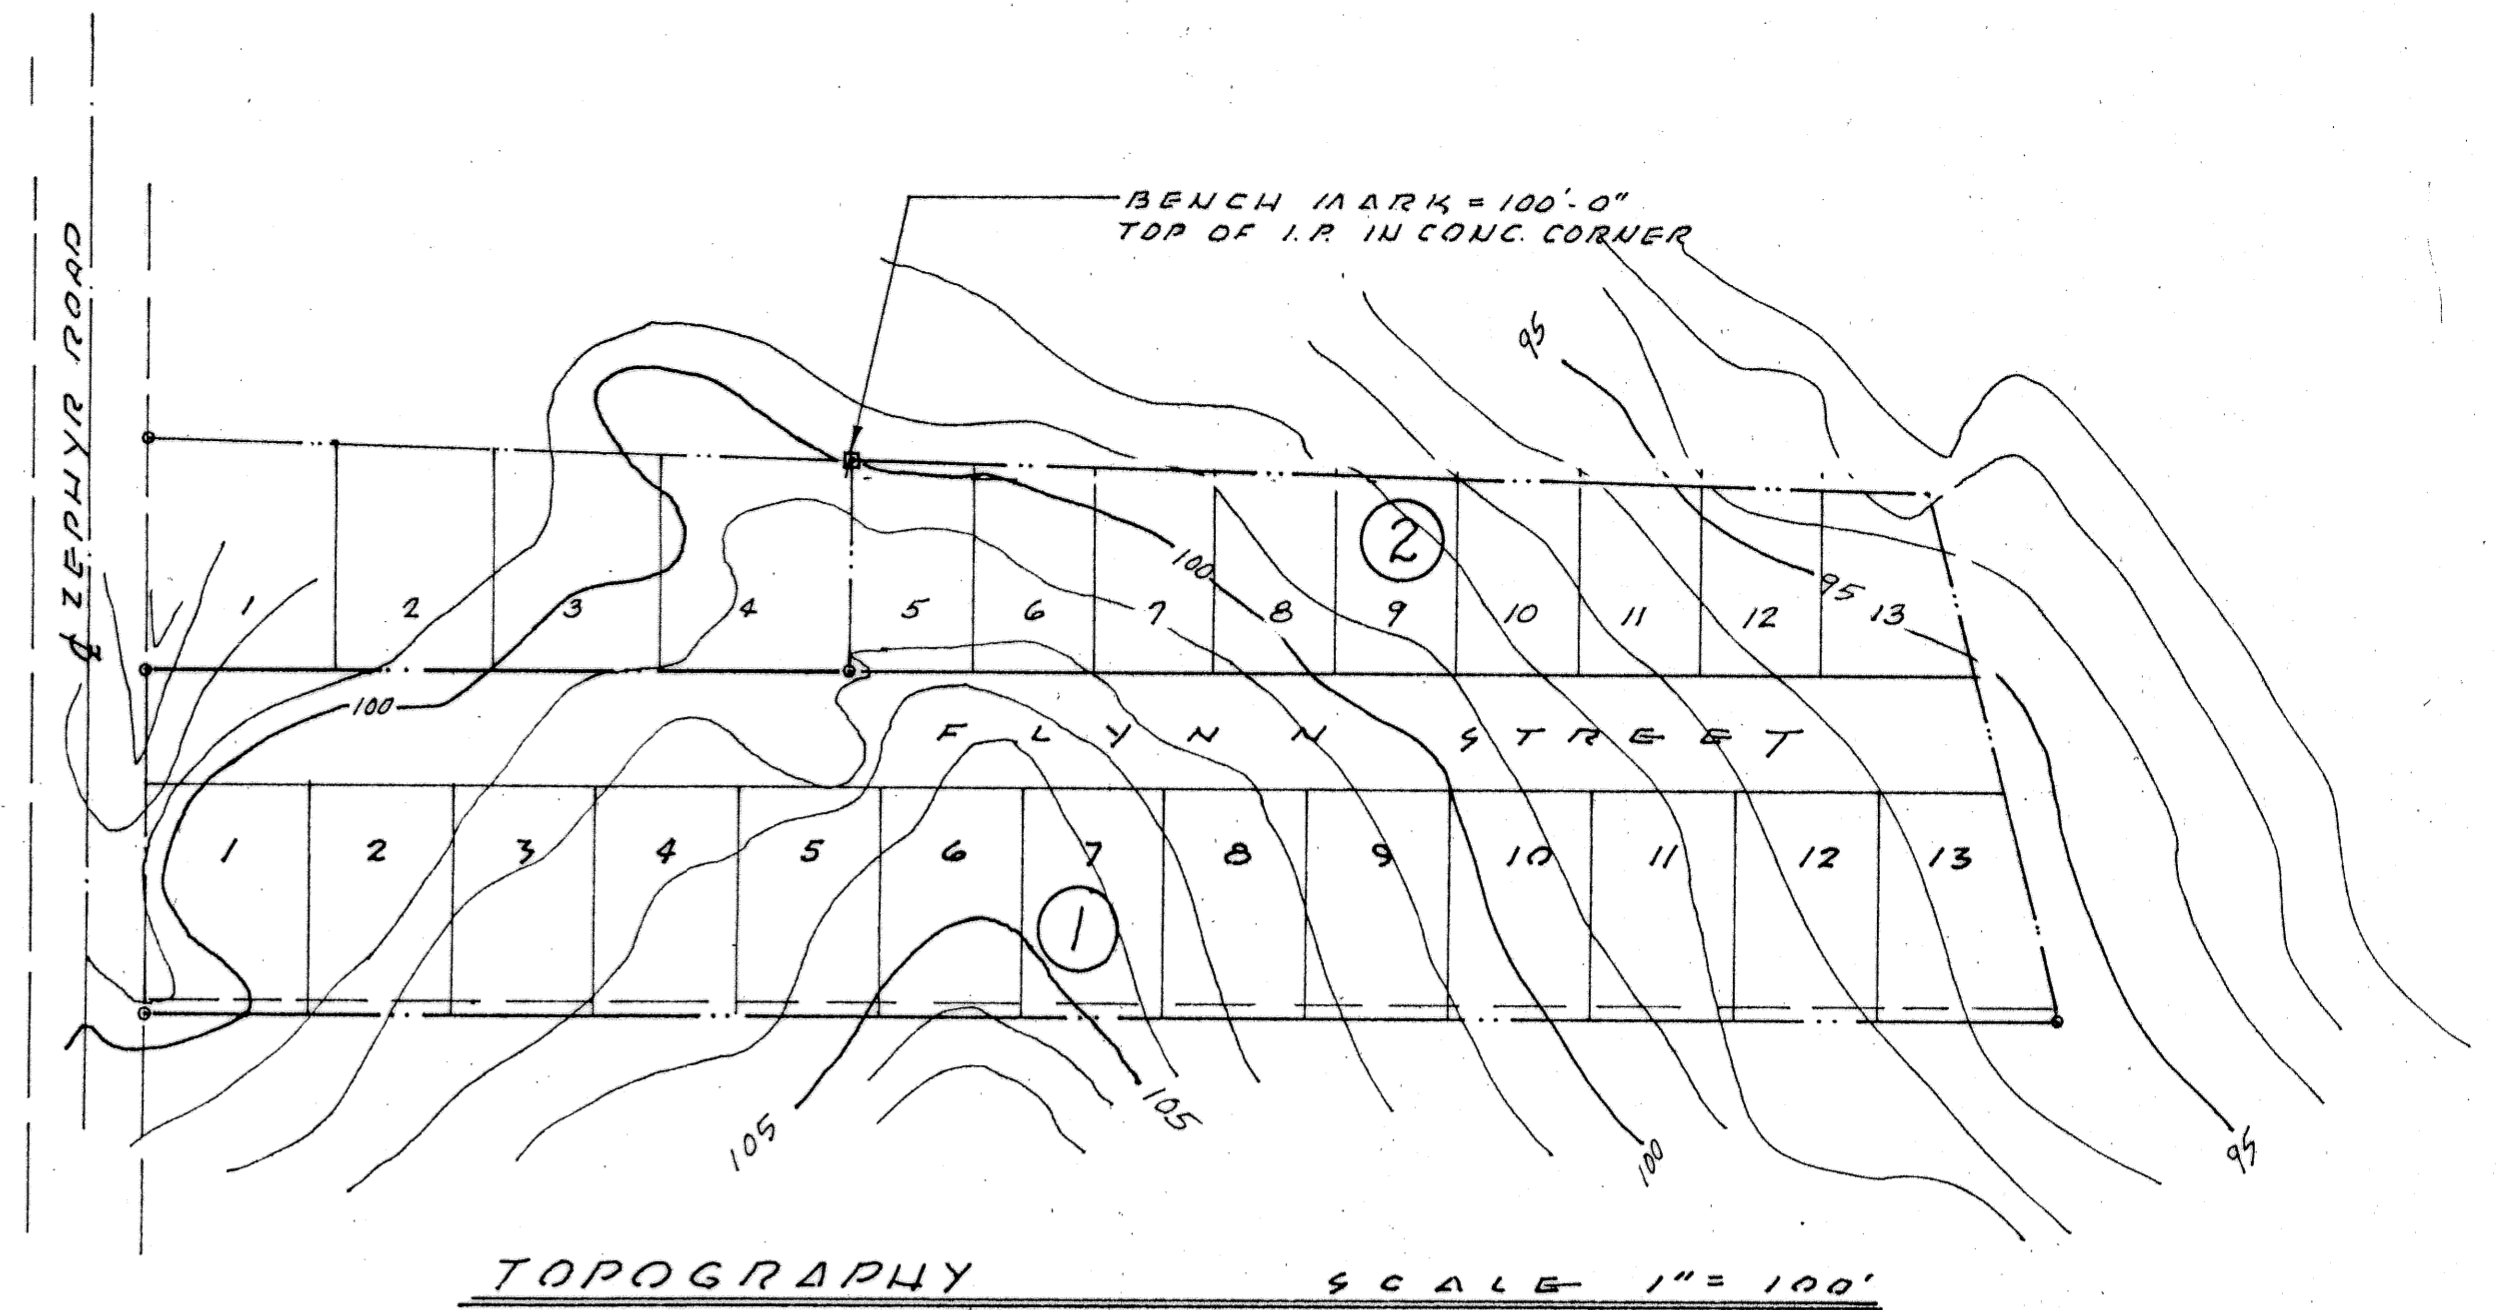


PLOT PLAN SCALE 1" = 40'

Rec: May 3, 1963
876 / 127 2 / 121-F

APPROVED SUBJECT TO CONTRACT REQUIREMENTS CITY OF KILLEEN, TEXAS
BY
DATE
APPROVED DIRECTOR PUBLIC WORKS

APPROVED BY CITY COUNCIL
DATE _____ MAYOR _____

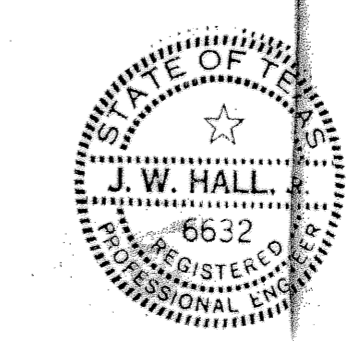

J. W. HALL, JR. A REGISTERED PROFESSIONAL ENGINEER IN THE STATE OF TEXAS, DO HEREBY CERTIFY THAT THE ABOVE PLAT IS A SURVEY MADE ON THE GROUND, AND IS TRUE AND CORRECT TO THE BEST OF MY BELIEF AND KNOWLEDGE.

MESSER ADDITION KILLEEN TEXAS	
SCALE: AS NOTED DATE: FEB. 16, 1963	APPROVED BY: _____ THOMAS & ASSOCIATES ARCHITECT ENGINEER
DRAWN BY: JH REVISIONS: _____ KILLEEN TEXAS	DRAWING NUMBER: _____