




CURVE TABLE						
CURVE	ARC	RADIUS	CHORD	BEARING	TANGENT	DELTA
C1	232.23	291.51	226.14	S 03°27'46" E	122.67	45°38'43"
C2	270.50	338.66	263.36	S 03°24'11" E	142.93	45°45'49"
C3	56.35	259.39	56.24	N 64°33'46" W	28.29	12°26'50"

LINE TABLE					
LINE	LENGTH	BEARING	PLAT BEARING	PLAT DISTANCE	
L1	58.14	S 71°29'24" E	S 71°29'24" E	58.14	
L2	89.82	S 71°22'47" E	S 71°22'47" E	89.82	
L3	123.43	S 70°56'23" E	S 70°56'23" E	123.43	
L4	72.98	S 70°10'29" E	S 70°10'29" E	72.98	
L5	3.74	S 19°21'34" W	S 19°21'34" W	3.74	

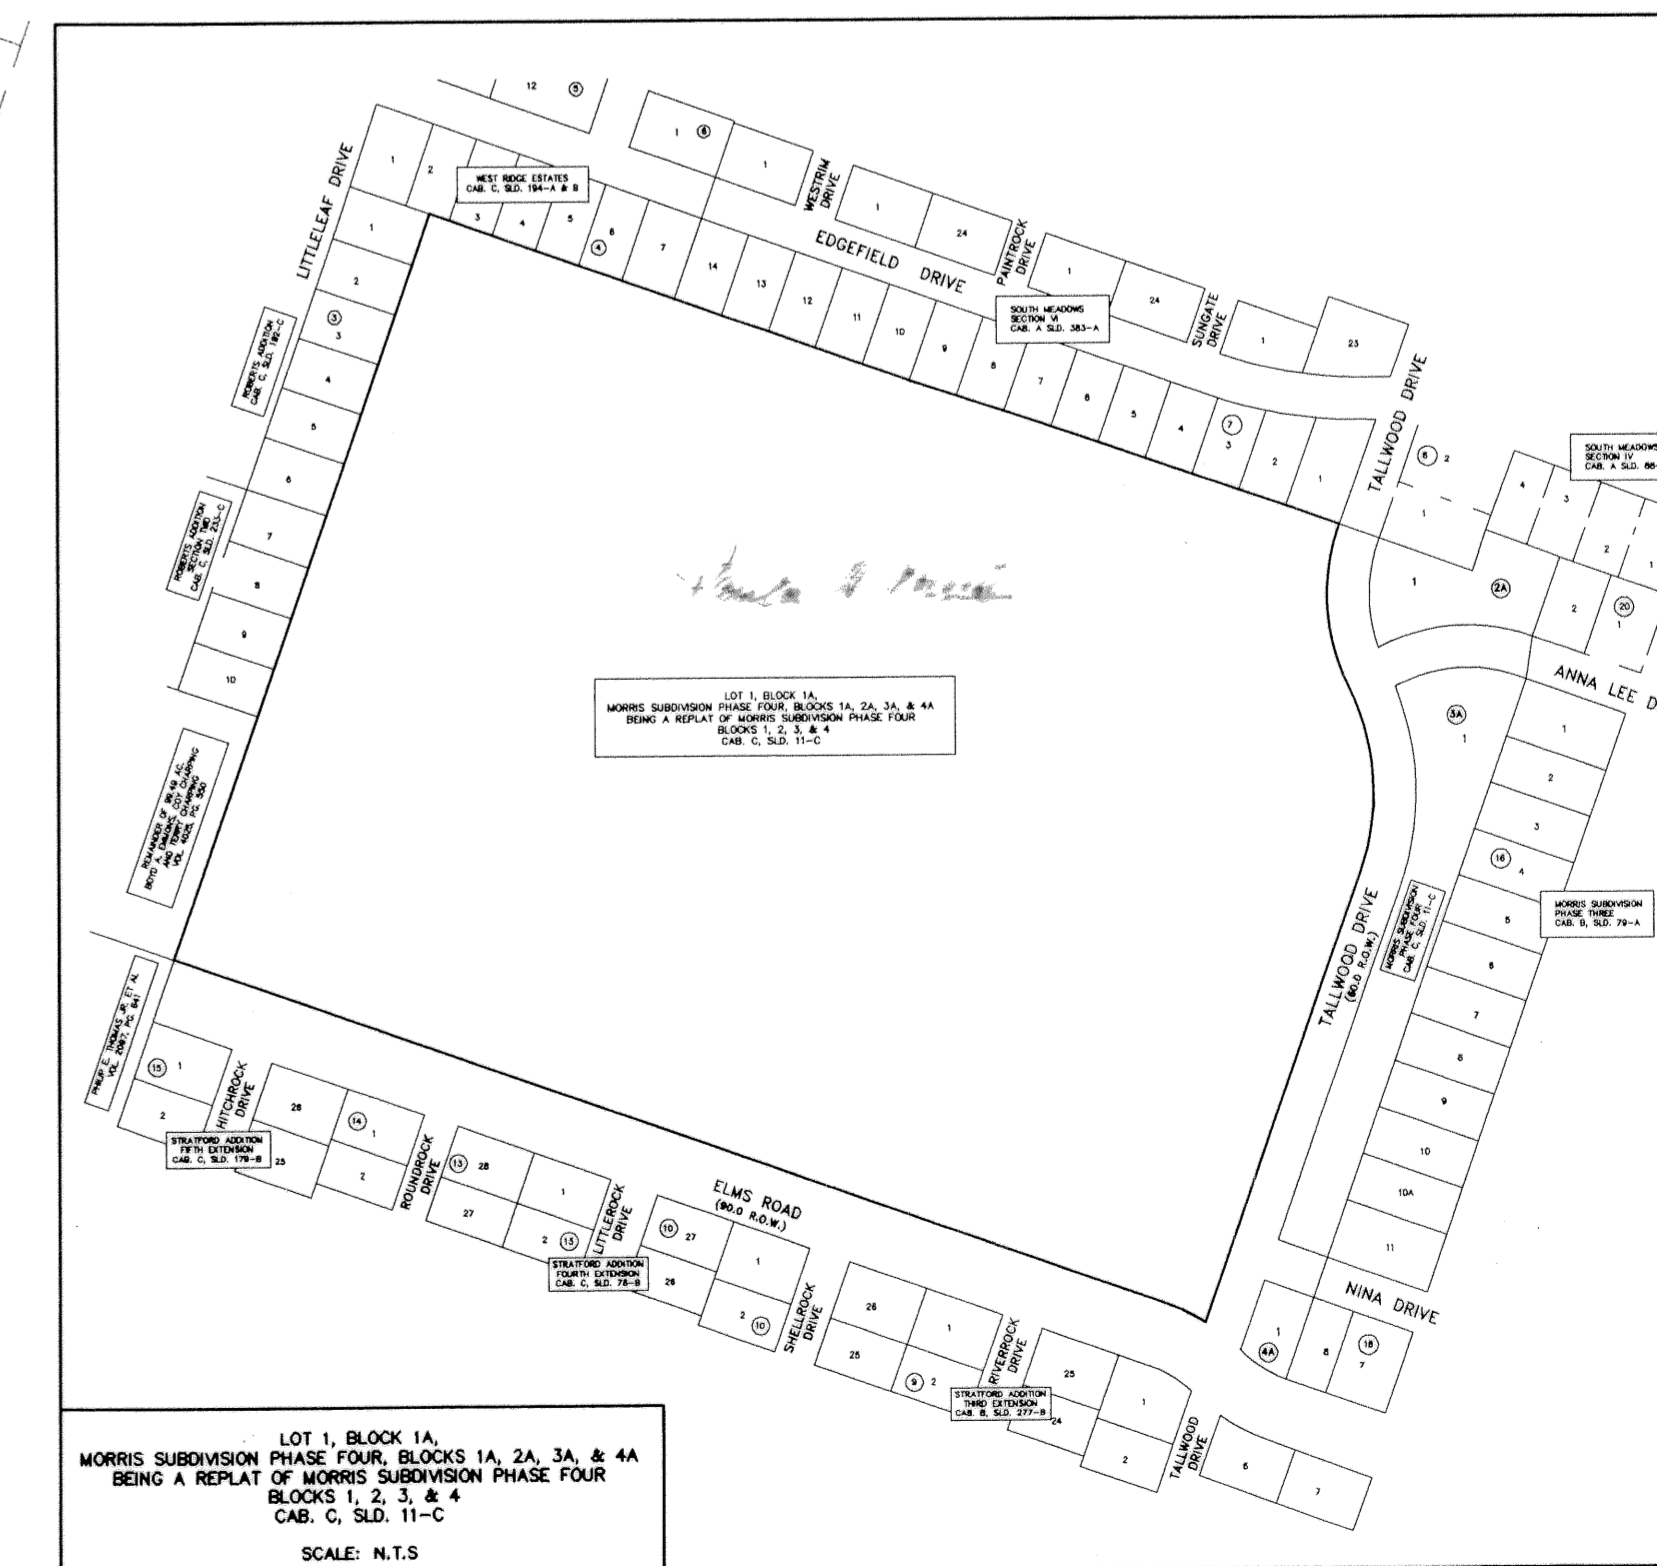

LOT 1, BLOCK 1A
 MORRIS SUBDIVISION PHASE FOUR, BLOCKS 1A, 2A, 3A, & 4A
 BEING A REPLAT OF MORRIS SUBDIVISION PHASE FOUR
 BLOCKS 1, 2, 3, & 4
 CAB. C, SLD. 11-C
 SCALE: N.T.S.

FINAL PLAT

NO.	DATE	PLAT REVISIONS	REMARKS
1	5/30/03		

MORRIS SUBDIVISION PHASE FIVE
 BEING A REPLAT OF A PART OF LOT 1, BLOCK 1A,
 MORRIS SUBDIVISION PHASE FOUR, BLOCKS 1A, 2A, 3A, & 4A
 BEING A REPLAT OF MORRIS SUBDIVISION PHASE FOUR, BLOCKS 1, 2, 3, & 4
 KILLEEN, BELL COUNTY, TEXAS

MITCHELL & ASSOCIATES, INC.
 ENGINEERING & SURVEYING
 102 N. COLLEGE STREET, KILLEEN, TEXAS (254) 634-5541

DWG. No. 03-186-D
 DDN. BY: KK
 FBY. BY: KK
 SCALE: 1" = 100'
 DATE: APRIL, 2003
 AREA: 27.42 ACRES
 1 LOT
 1 BLOCK