

ERVIN & LEROY SCHULZE
(VOL. 1308, PG. 819)

PHILIP E. THOMAS JR., ET AL
(VOL. 2097, PG. 641)

KNOW ALL MEN BY THESE PRESENTS, that Killien Independent School District, whose address is P. O. Box 967, 200 North W. S. Young Drive, Killien, Texas 76541, being the sole owner of that certain 45.174 acre tract of land in Bell County, Texas, part of the Thomas Robinett Survey, Abstract No. 686, which is more fully described in the dedication hereto, and made a part hereon, and approved by the City Council of the City of Killien, Bell County, Texas, and Killien Independent School District does hereby adopt said MORRIS SUBDIVISION PHASE FOUR, as an addition to the City of Killien, roads, drives and alleys shown on said plat, the same to be used as public thoroughfares and for the installation and maintenance of public utilities when and as authorized by the City of Killien. The utility easements shown on said plat are dedicated to said city for the installation and maintenance of any and all public utilities, which the city may install or permit to be installed or maintained.

Killien Independent School District
[Signature]
John Blankenship, Board of Trustees

BEFORE ME, the undersigned, a Notary Public in and for said County and State, on this day personally appeared John Blankenship, known to me to be the person whose name is subscribed to the foregoing instrument and acknowledged to me that the same was the act of said Killien Independent School District, and that they executed the same for the purpose and consideration therein expressed.

GIVEN UNDER MY HAND AND SEAL OF OFFICE, this 21 day of January, 1994 A.D.

[Signature]
NOTARY PUBLIC STATE OF TEXAS

APPROVED this the 14th day of February, 1994, by the Planning & Zoning Commission of the City of Killien, Bell County, Texas.

[Signature] CHAIRMAN, PLANNING COMMISSION
[Signature] SECRETARY, PLANNING COMMISSION


APPROVED this the 22nd day of February, 1994, by the City Council of the City of Killien, Bell County, Texas.

[Signature] MAYOR, CITY OF KILLEEN
[Signature] ATTEST: CITY SECRETARY

FILED FOR RECORD this 4th day of MARCH, 1994 A.D., in Cabinet B, Slide 377-B, Plat Records of Bell County, Texas.

KNOW ALL MEN BY THESE PRESENTS, That I, Gale E. Mitchell, Registered Professional Land Surveyor, do hereby certify that I did prepare this plat from an actual and accurate survey of the land, that the corner monuments shown thereon were properly placed under my personal supervision in accordance with the subdivision regulations of the City of Killien, Texas, and this subdivision is within the City Limits of Killien, Texas.

[Signature]
Gale E. Mitchell
Registered Professional
Land Surveyor, No. 1602

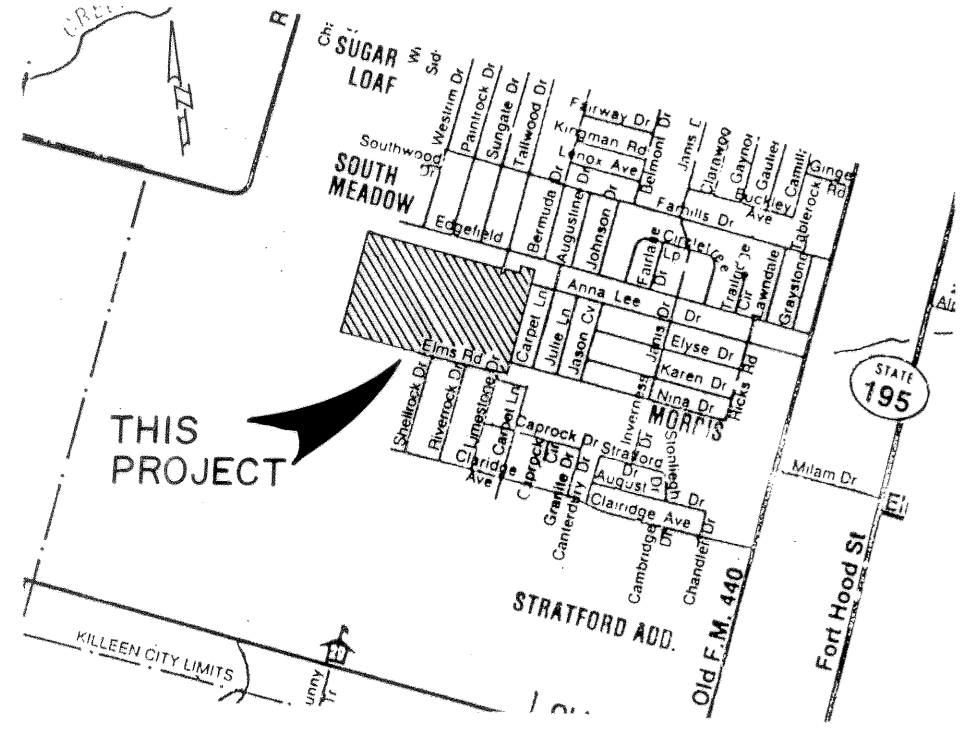

CURVE TABLE							
No.	INNER	¢	OUTER	No.	INNER	¢	OUTER
1	25°23'19"	25°23'19"	25°23'19"	4	38°11'57"	45°38'40"	45°38'40"
R	176.97	221.97	291.51	R	231.51	261.51	291.51
T	39.86	50.00	122.67	L	80.17	110.05	122.67
L	78.42	98.36	232.23	L	154.35	208.33	232.23
C	77.78	97.56	226.14	C	151.51	202.87	226.14
2	26°15'21"	26°15'21"	26°15'21"	5	45°56'20"	45°56'20"	45°56'20"
R	214.39	259.39	276.61	R	216.61	246.61	276.61
T	50.00	60.50	117.24	T	91.81	104.53	117.24
L	98.24	118.87	221.78	L	173.68	197.73	221.78
C	97.39	117.83	215.89	C	169.06	192.48	215.89
3	45°45'41"	45°45'41"	45°45'41"	6	21°06'45"	19°52'41"	19°52'41"
R	338.66	368.66	800.00	R	755.00	800.00	800.00
T	142.93	155.59	140.70	T	140.70	140.18	140.18
L	270.50	294.46	277.55	L	278.20	277.55	277.55
C	263.36	286.69	276.16	C	276.63	276.16	276.16

REVISIONS	
No.	Date

FINAL PLAT

MORRIS SUBDIVISION
PHASE FOUR
KILLEEN, BELL COUNTY, TEXAS

MITCHELL & ASSOCIATES, INC.
ENGINEERING & SURVEYING Temple

DEVELOPER: K.I.S.D.

DATE: JAN. 1994 SCALE: 1" = 100' DRAWN BY: G.W.M. REF. NO. 3699-D DWG. NO. 10198-D

4 LOTS
45.174 ACRES