

MEMBER OF:  
TEXAS SURVEYORS ASSOCIATION  
AMERICAN CONGRESS ON SURVEYING AND MAPPING

GLENN S. LEWIS  
REGISTERED PUBLIC SURVEYOR  
SOLE OWNER


# STANDARD SURVEYING CO.

P. O. Box 107 Phone ME 4-4221  
KILLEEN, TEXAS

McARTHUR DR.

50'

50'

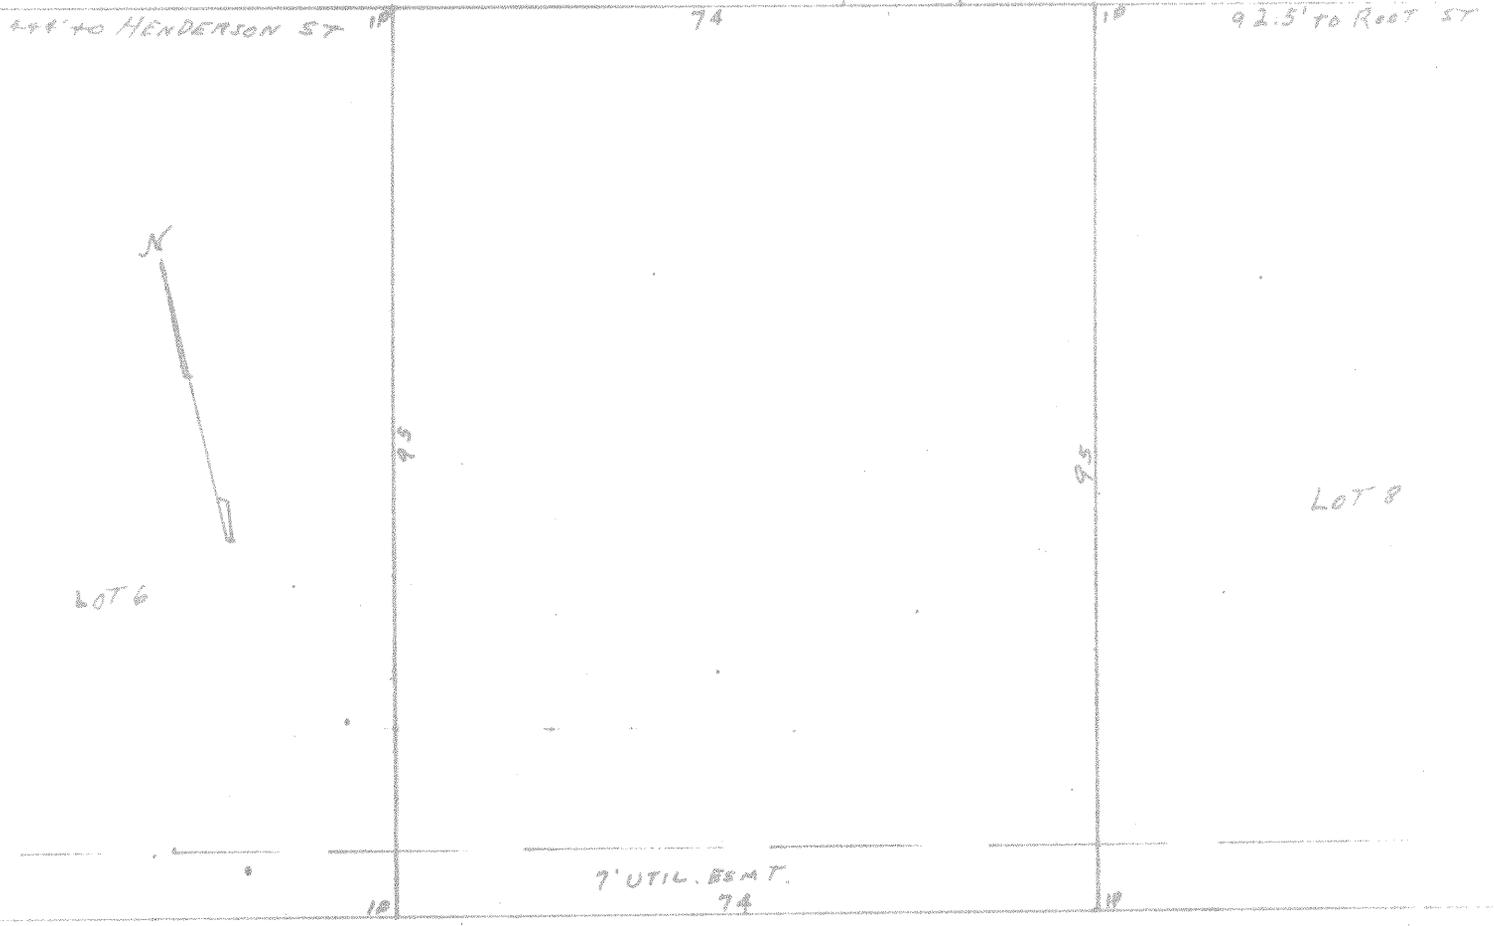

GLENN S. LEWIS, A REGISTERED PUBLIC SURVEYOR IN THE STATE OF TEXAS, DO HEREBY CERTIFY THAT THE ABOVE IS A SURVEY MADE BY ME, AND IS TRUE AND CORRECT TO THE BEST OF MY BELIEF AND KNOWLEDGE.

*Glenn S. Lewis*  
REGISTERED PUBLIC SURVEYOR #2422

O. B. WEAVER  
LOT 7 BLK 2  
PAGE ADD.  
CITY OF KILLEEN  
BELL COUNTY, TEXAS

SCALE 1"=20'  
JOB K-2361