
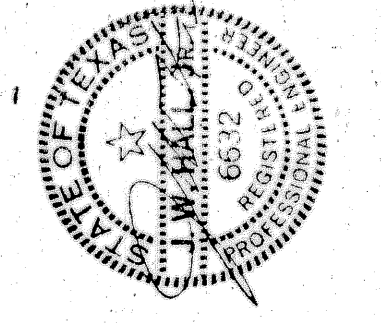
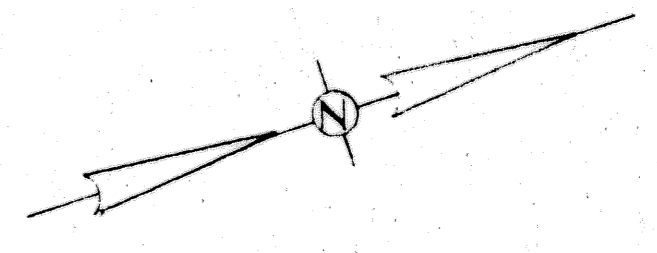


PERSHING PLACE  
ADDITION  
SECTION I-A

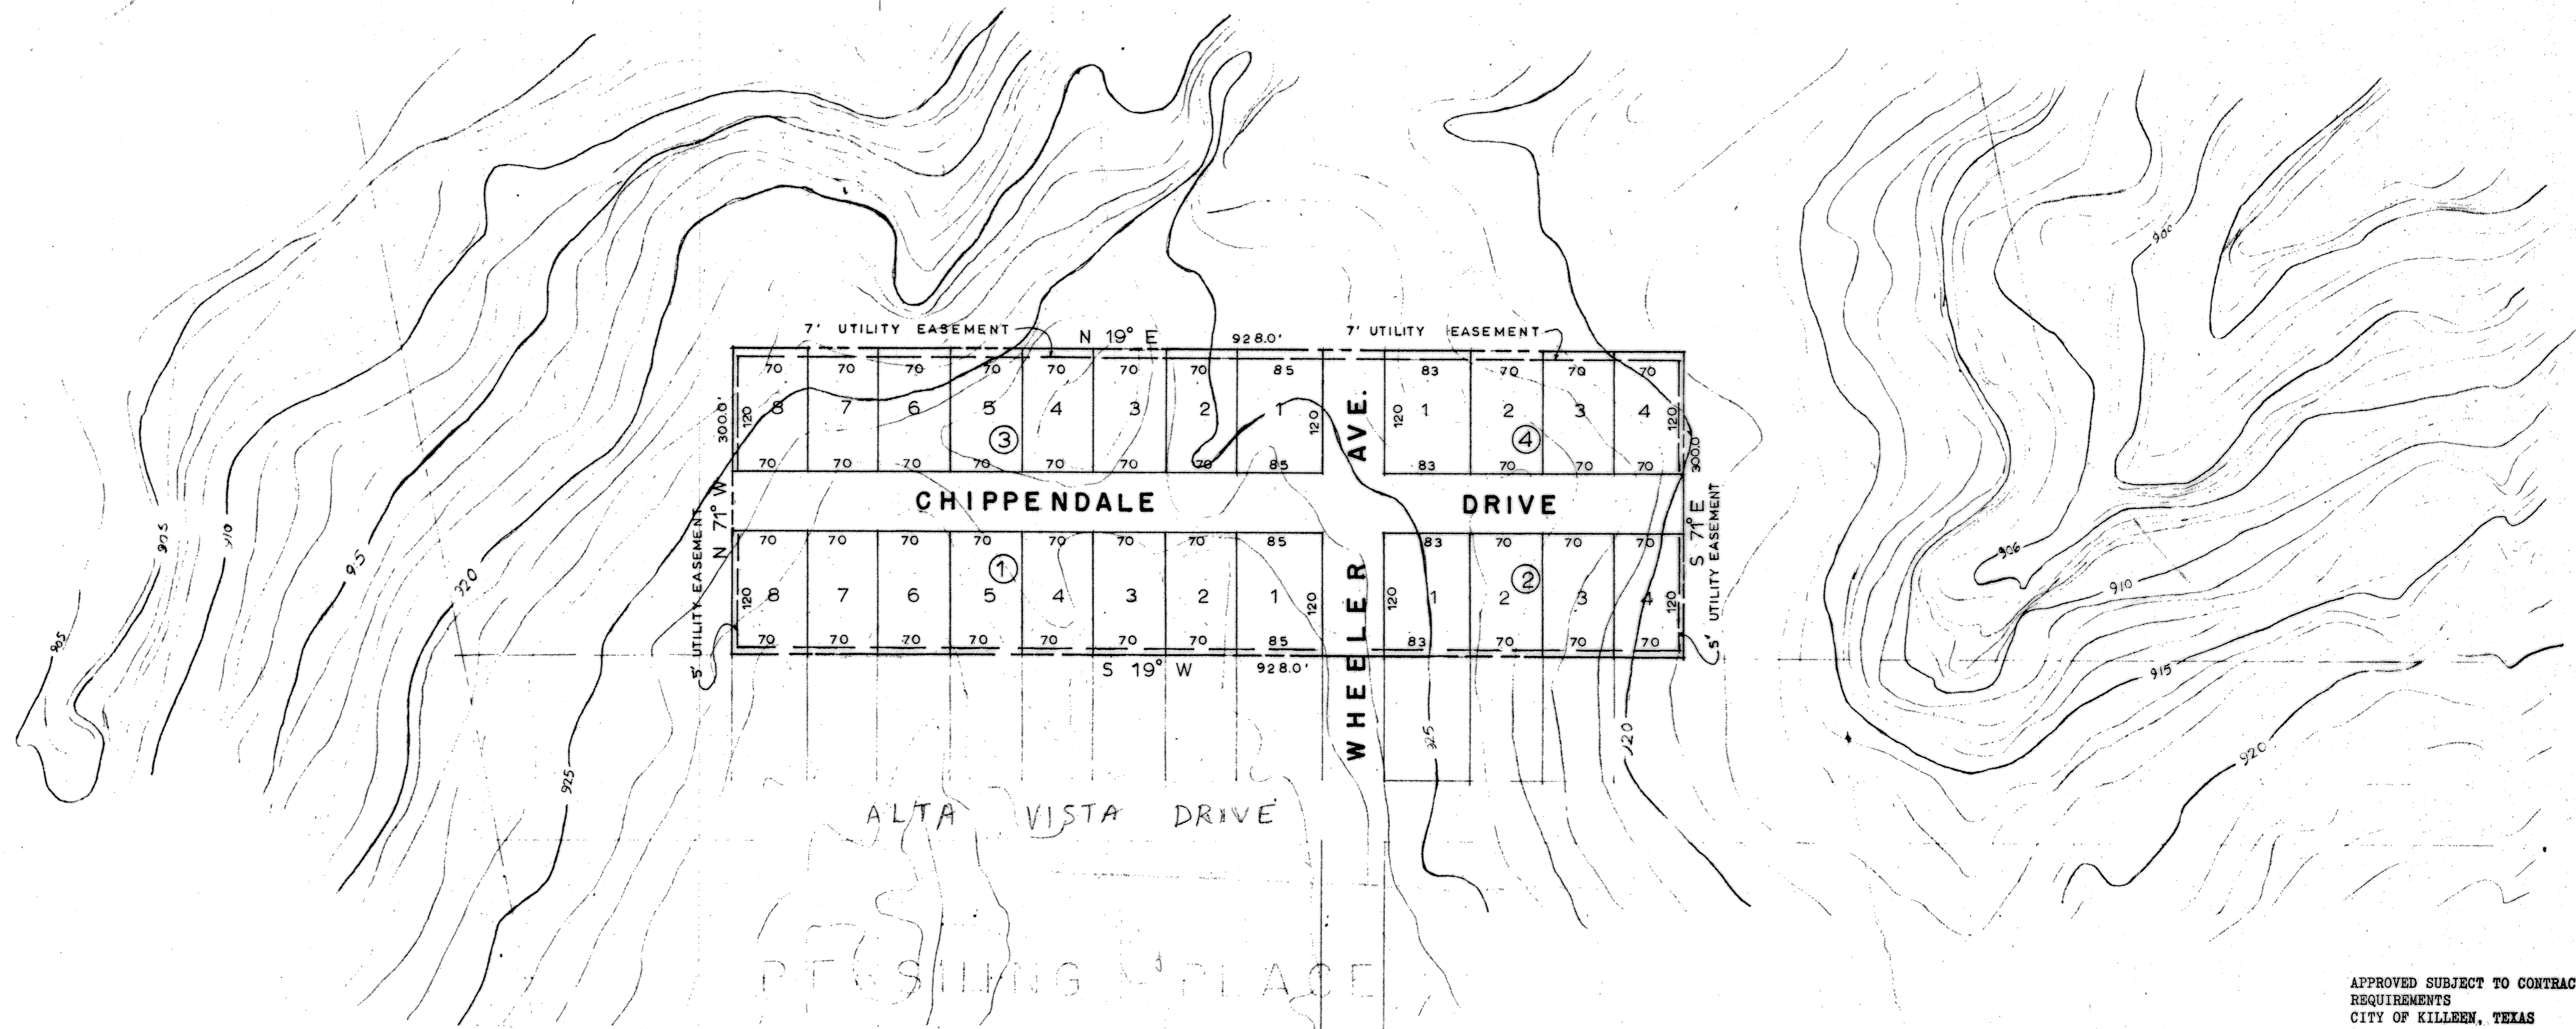

DATE	5-25-63
DRAWN BY	CALDWELL
CHECKED BY	J.W. HALL, JR.
REVISED	
SHEET	1 OF 2

PERSHING PLACE  
ADDITION

FILED FOR RECORD THIS 29 DAY OF May, 1963  
IN FLAT BOOK 872, PAGE 425, DEED RECORDS  
OF BELL COUNTY, TEXAS.

APPROVED SUBJECT TO CONTRACT  
REQUIREMENTS  
CITY OF KILLEEN, TEXAS  
BY  
DATE 5-27-1963  
APPROVED *Ray J. Perinell*  
DIRECTOR PUBLIC WORKS

SCALE 1" = 100'

APPROVED BY CITY COUNCIL  
DATE 5-27-63 MAYOR *[Signature]*

ATTEST: *[Signature]*  
CITY SECRETARY

J.W. HALL, JR.

CONSULTING ENGINEER  
TAS-2184  
605 EAST 26TH STREET  
BRYAN TEXAS  
ME4-5843  
208 EAST AVE. D  
KILLEEN TEXAS