

SOUTH PARK ADDITION

SOUTH PARK ADDITION

J.H. SVOPE TRACT


J.H. SVOPE TRACT

H.B. SVOPE TRACT

L.E. HUBLESTON TRACT

GRACE LUTHERAN CHURCH

J.H. SVOPE TRACT

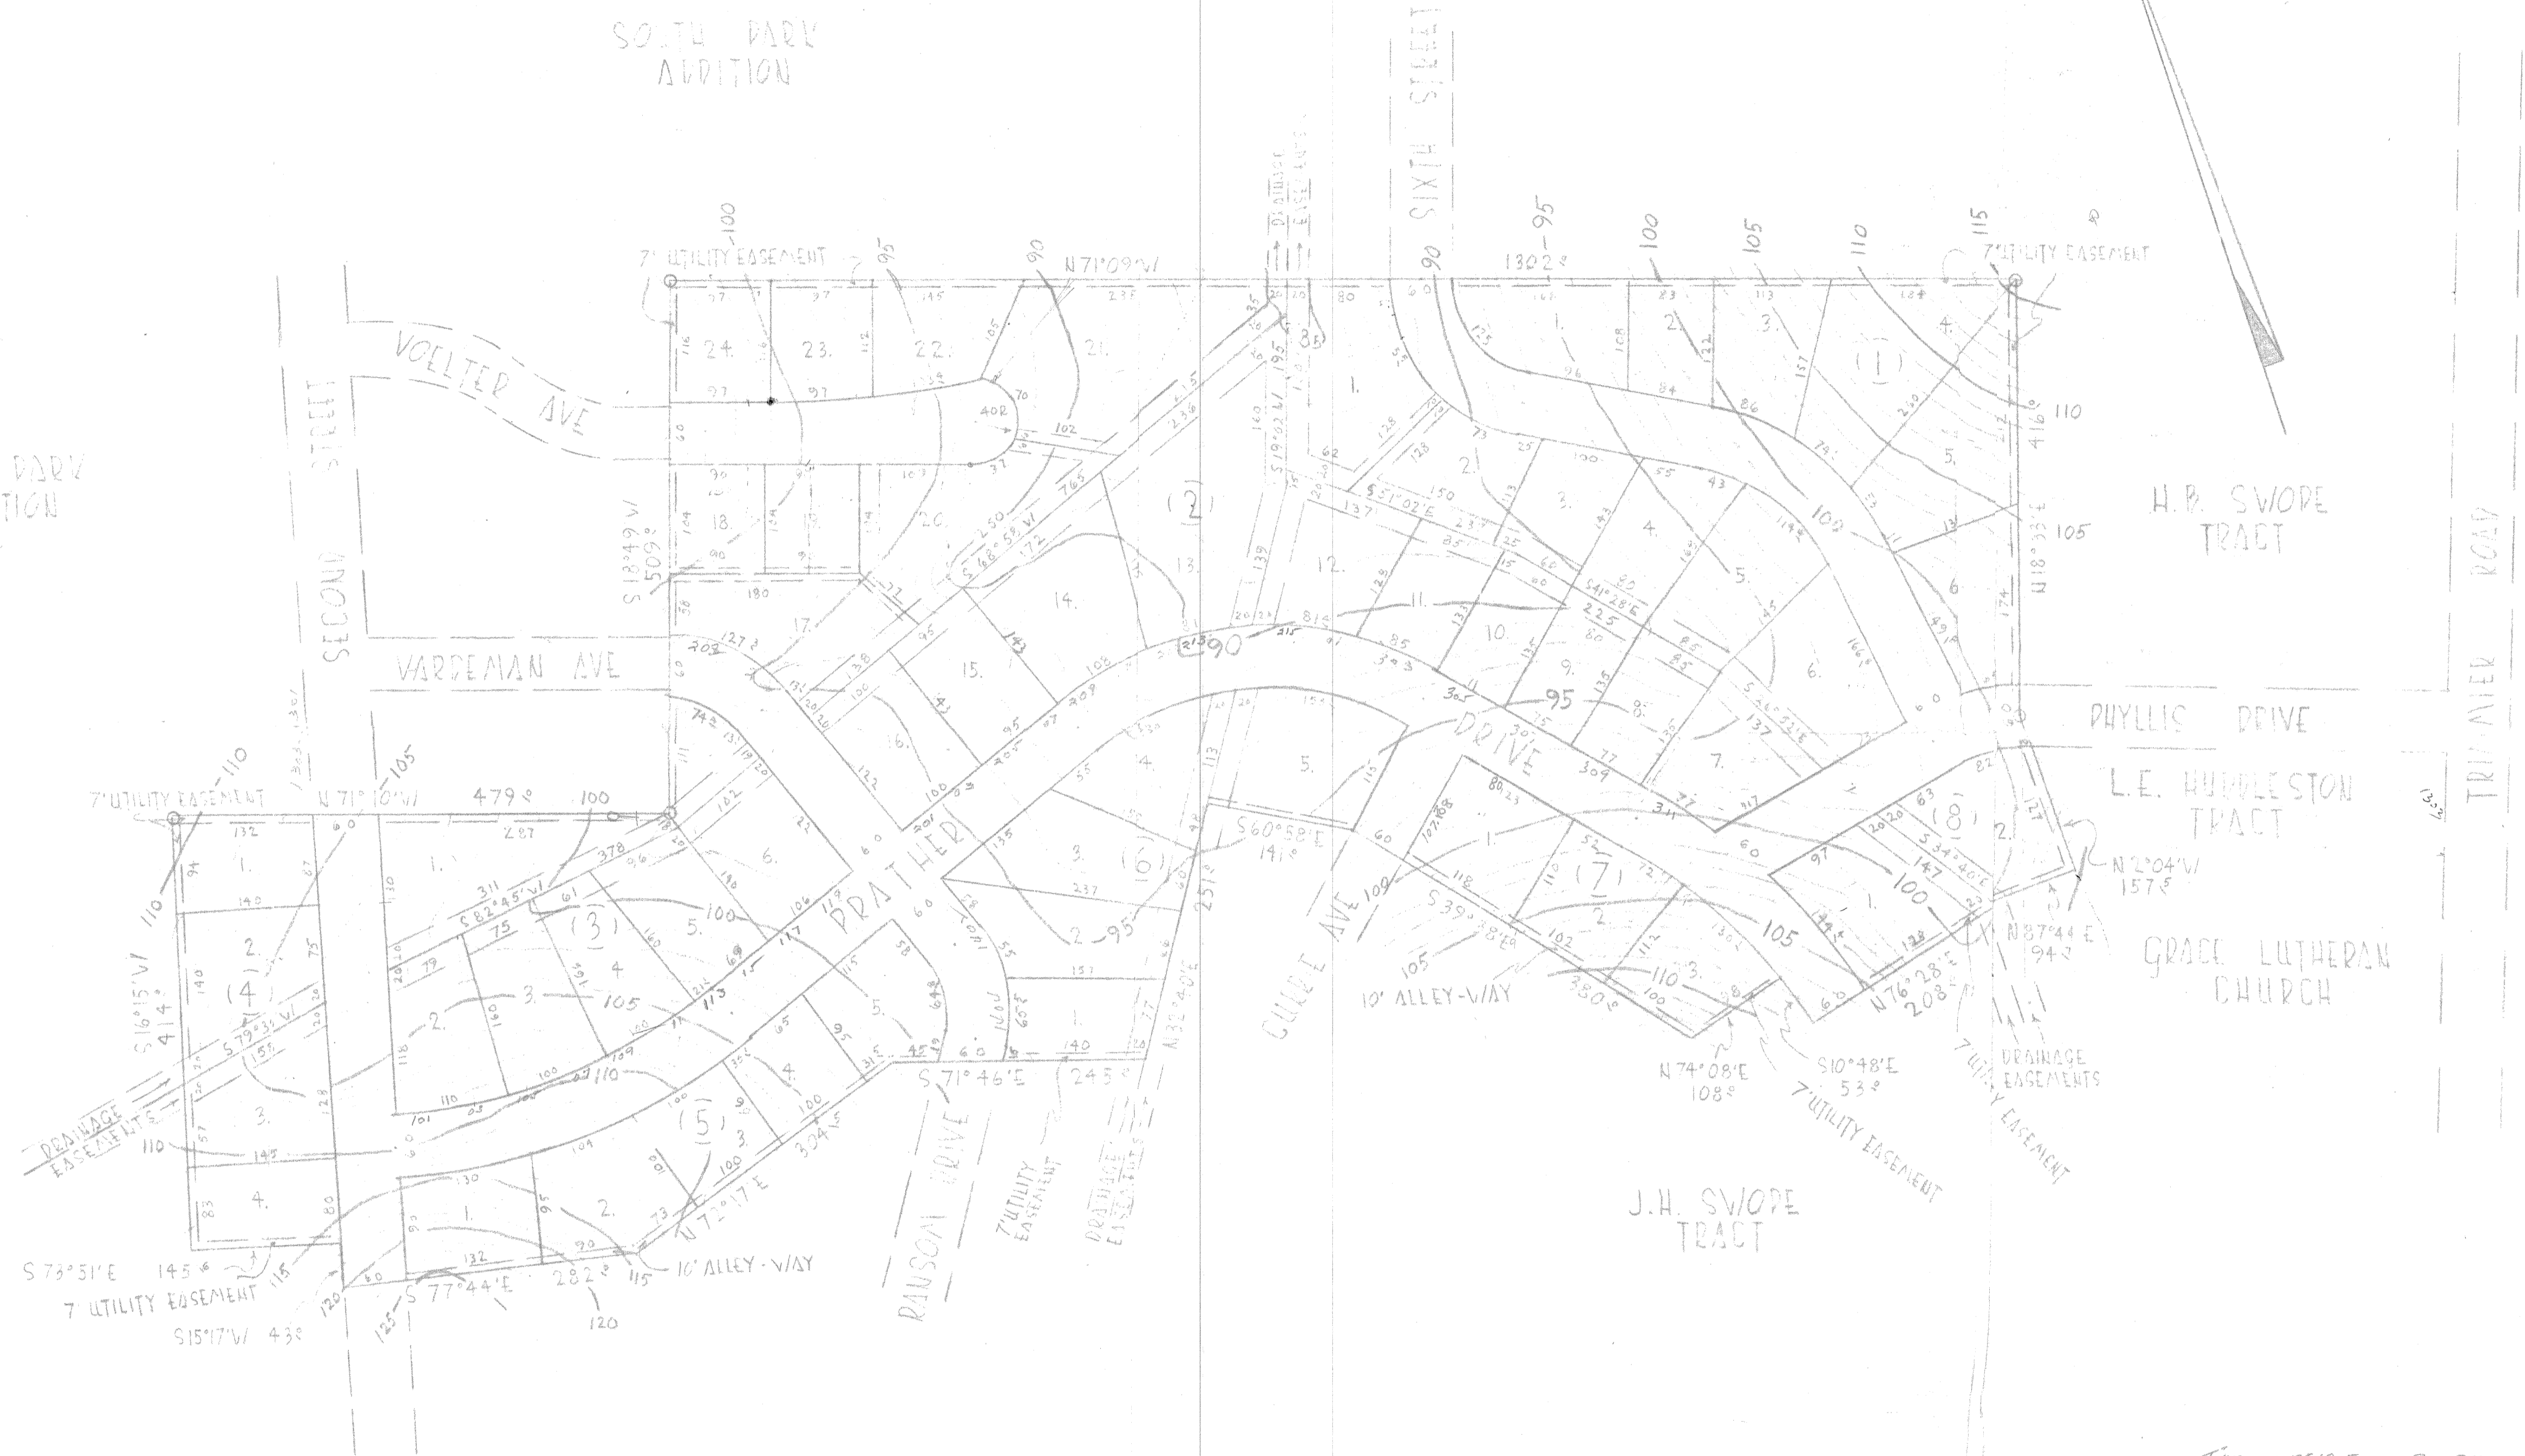

TAX OFFICE COPY

BELL & CLAYTON ENGINEERS	
Designed by: DAB	ROLLING ACRES SUBDIVISION KILLEN TEXAS
Drawn by: LDB	
Checked by:	
Drawn by: <i>David Bell</i>	Scale: 1" = 40' FEET
Date: 11	May 25 1954