

KNOW ALL MEN BY THESE PRESENTS, that Weldon L. Whitis and Bruce L. Whitis, a General Partnership, whose address is 119 N. 2nd Street, Killeen, Texas, being the sole owners of that certain 10.266 acre tract of land out of the M. Tongate Survey, Abstract No. B2, which is more fully described in the plat of South Brook Addition, Killeen, Bell County, Texas, for the purpose of selling lots and blocks of land with reference thereto and for all other purposes do hereby dedicate to the City of Killeen, all streets, avenues, roads, drives and alleys shown on said plat, the same to be used as public thoroughfares for the installation and maintenance of public utilities when and authorized by the City of Killeen. The utility easements on said plat are dedicated to the City of Killeen, for installation and maintenance of any and all public utilities which the City may install or permit to be installed and maintained.

WITNESS THE EXECUTION, here this 6th day of February, 1984, A. D.

Weldon Whitis
Weldon L. Whitis

Bruce Whitis
Bruce L. Whitis

BEFORE me, the undersigned a Notary Public in and for the State of Texas, on this day personally appeared Weldon L. Whitis and Bruce L. Whitis known to me to be the persons whose names are subscribed to the foregoing instrument and acknowledged to me that the same was the act of said Weldon L. Whitis and Bruce L. Whitis and that they executed the same for the purpose and consideration therein expressed.

GIVEN UNDER MY HAND AND SEAL, this the 6th day of February, 1984, A. D.

Joyce M. Stafford 12/14/83
Notary Public in and for the
State of Texas

APPROVED this the 7th day of February, 1984, by the Planning Commission
of the City of Killeen, Bell County, Texas.

Dale Leavell
Chairman, Planning Commission

Dorothy McConigle
Secretary, Planning Commission

APPROVED this the 14th day of February, 1984, by the City Council of
the City of Killeen, Bell County, Texas.

Al C. Clark
Mayor


Jane Westerfield
Attest: City Secretary

FILED FOR RECORD THIS THE 16th DAY OF FEBRUARY, 1984,
BELL COUNTY, TEXAS, CABINET A, SLIDE 338-A.
VOL. 1932 PG. 541

KNOW ALL MEN BY THESE PRESENTS, that I, Gale E. Mitchell, Registered Public Surveyor, do hereby certify that I prepared this survey from an actual and accurate survey of the land and that the corner monuments were properly placed in accordance with the subdivision regulation of the City of Killeen, Bell County, Texas, and this subdivision is within the City Limits of Killeen.



Gale E. Mitchell
Registered Public Surveyor, No. 1602

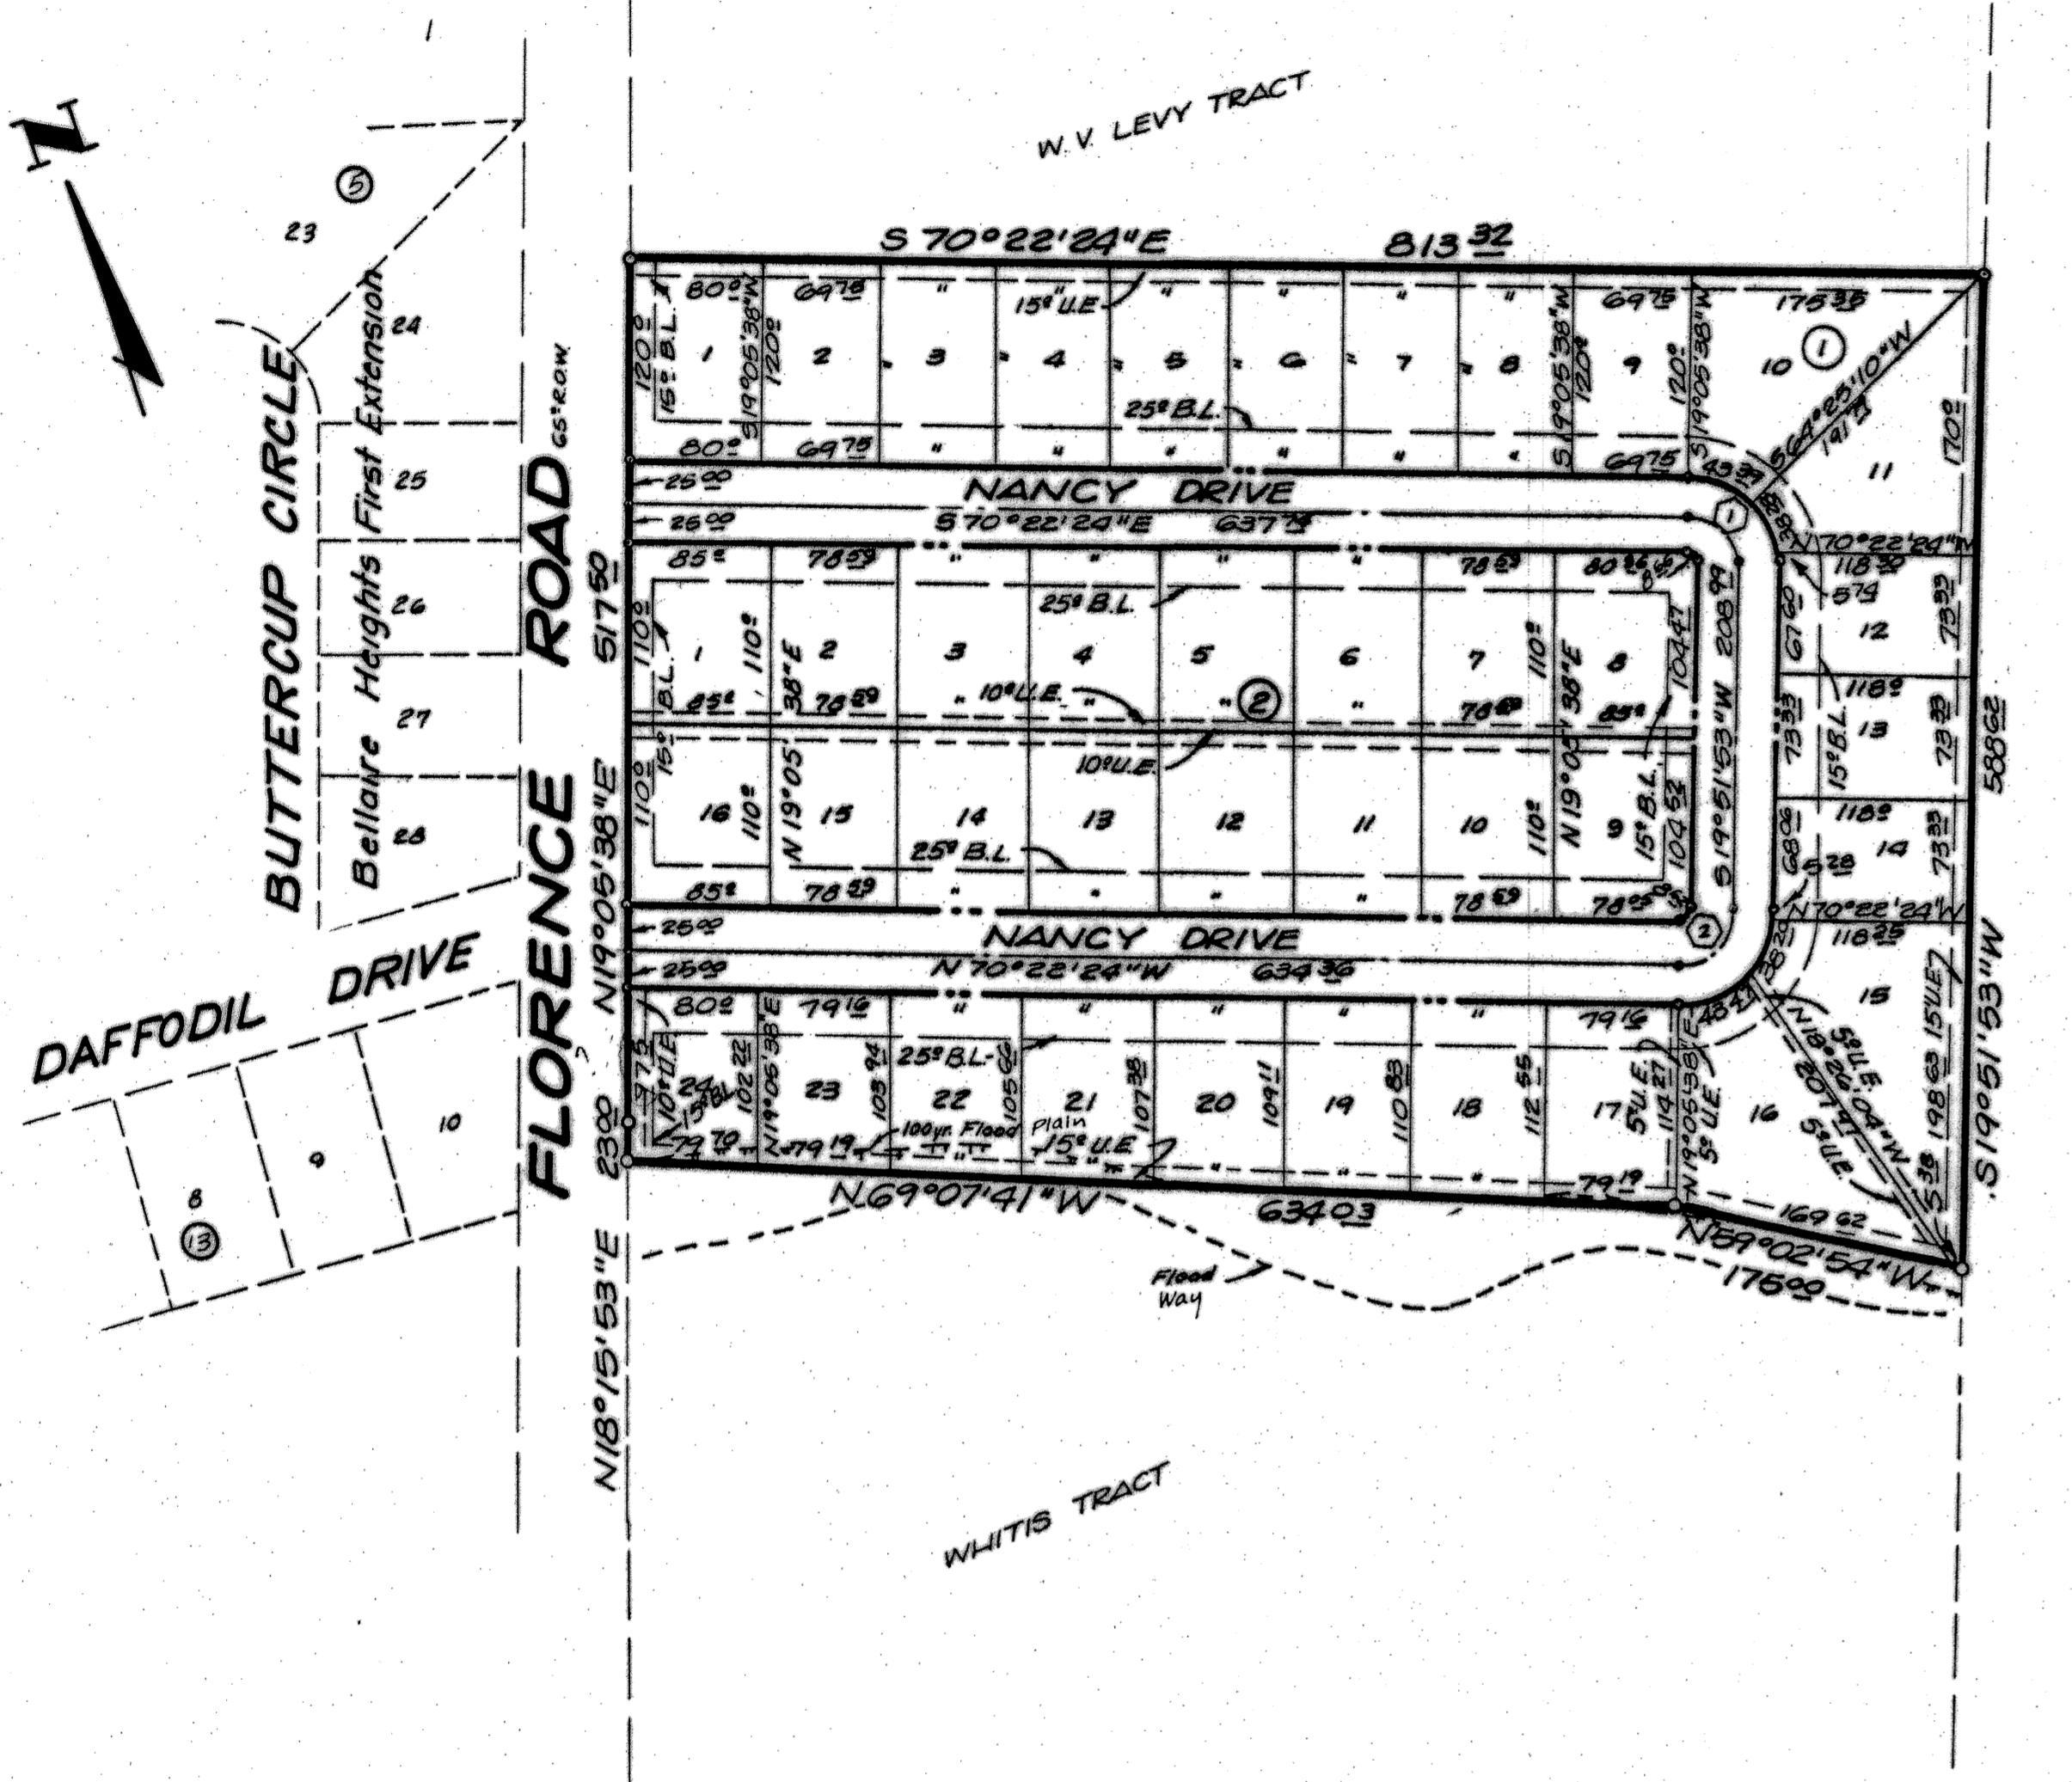

CURVE DATA CHART			
	INNER	Q	OUTER
1	90° 14' 17" 6.60	90° 14' 17" 30.60	90° 14' 17" 68.60
R	5.62	30.63	58.73
T	8.66	48.04	87.41
L	7.74	48.22	78.66
	89° 48' 43" 5.60	89° 48' 43" 30.37	89° 48' 43" 58.27
2	89° 48' 43" 5.48	89° 48' 43" 47.78	89° 48' 43" 86.95
R	5.62	48.04	78.85
T	7.76		
L			
C			

40 Lots
10.266 Acres

Final Plat

SOUTH BROOK ADDITION
KILLEEN, BELL COUNTY, TEXAS