



D/192-D
2 of 2

D/192-C
192-D

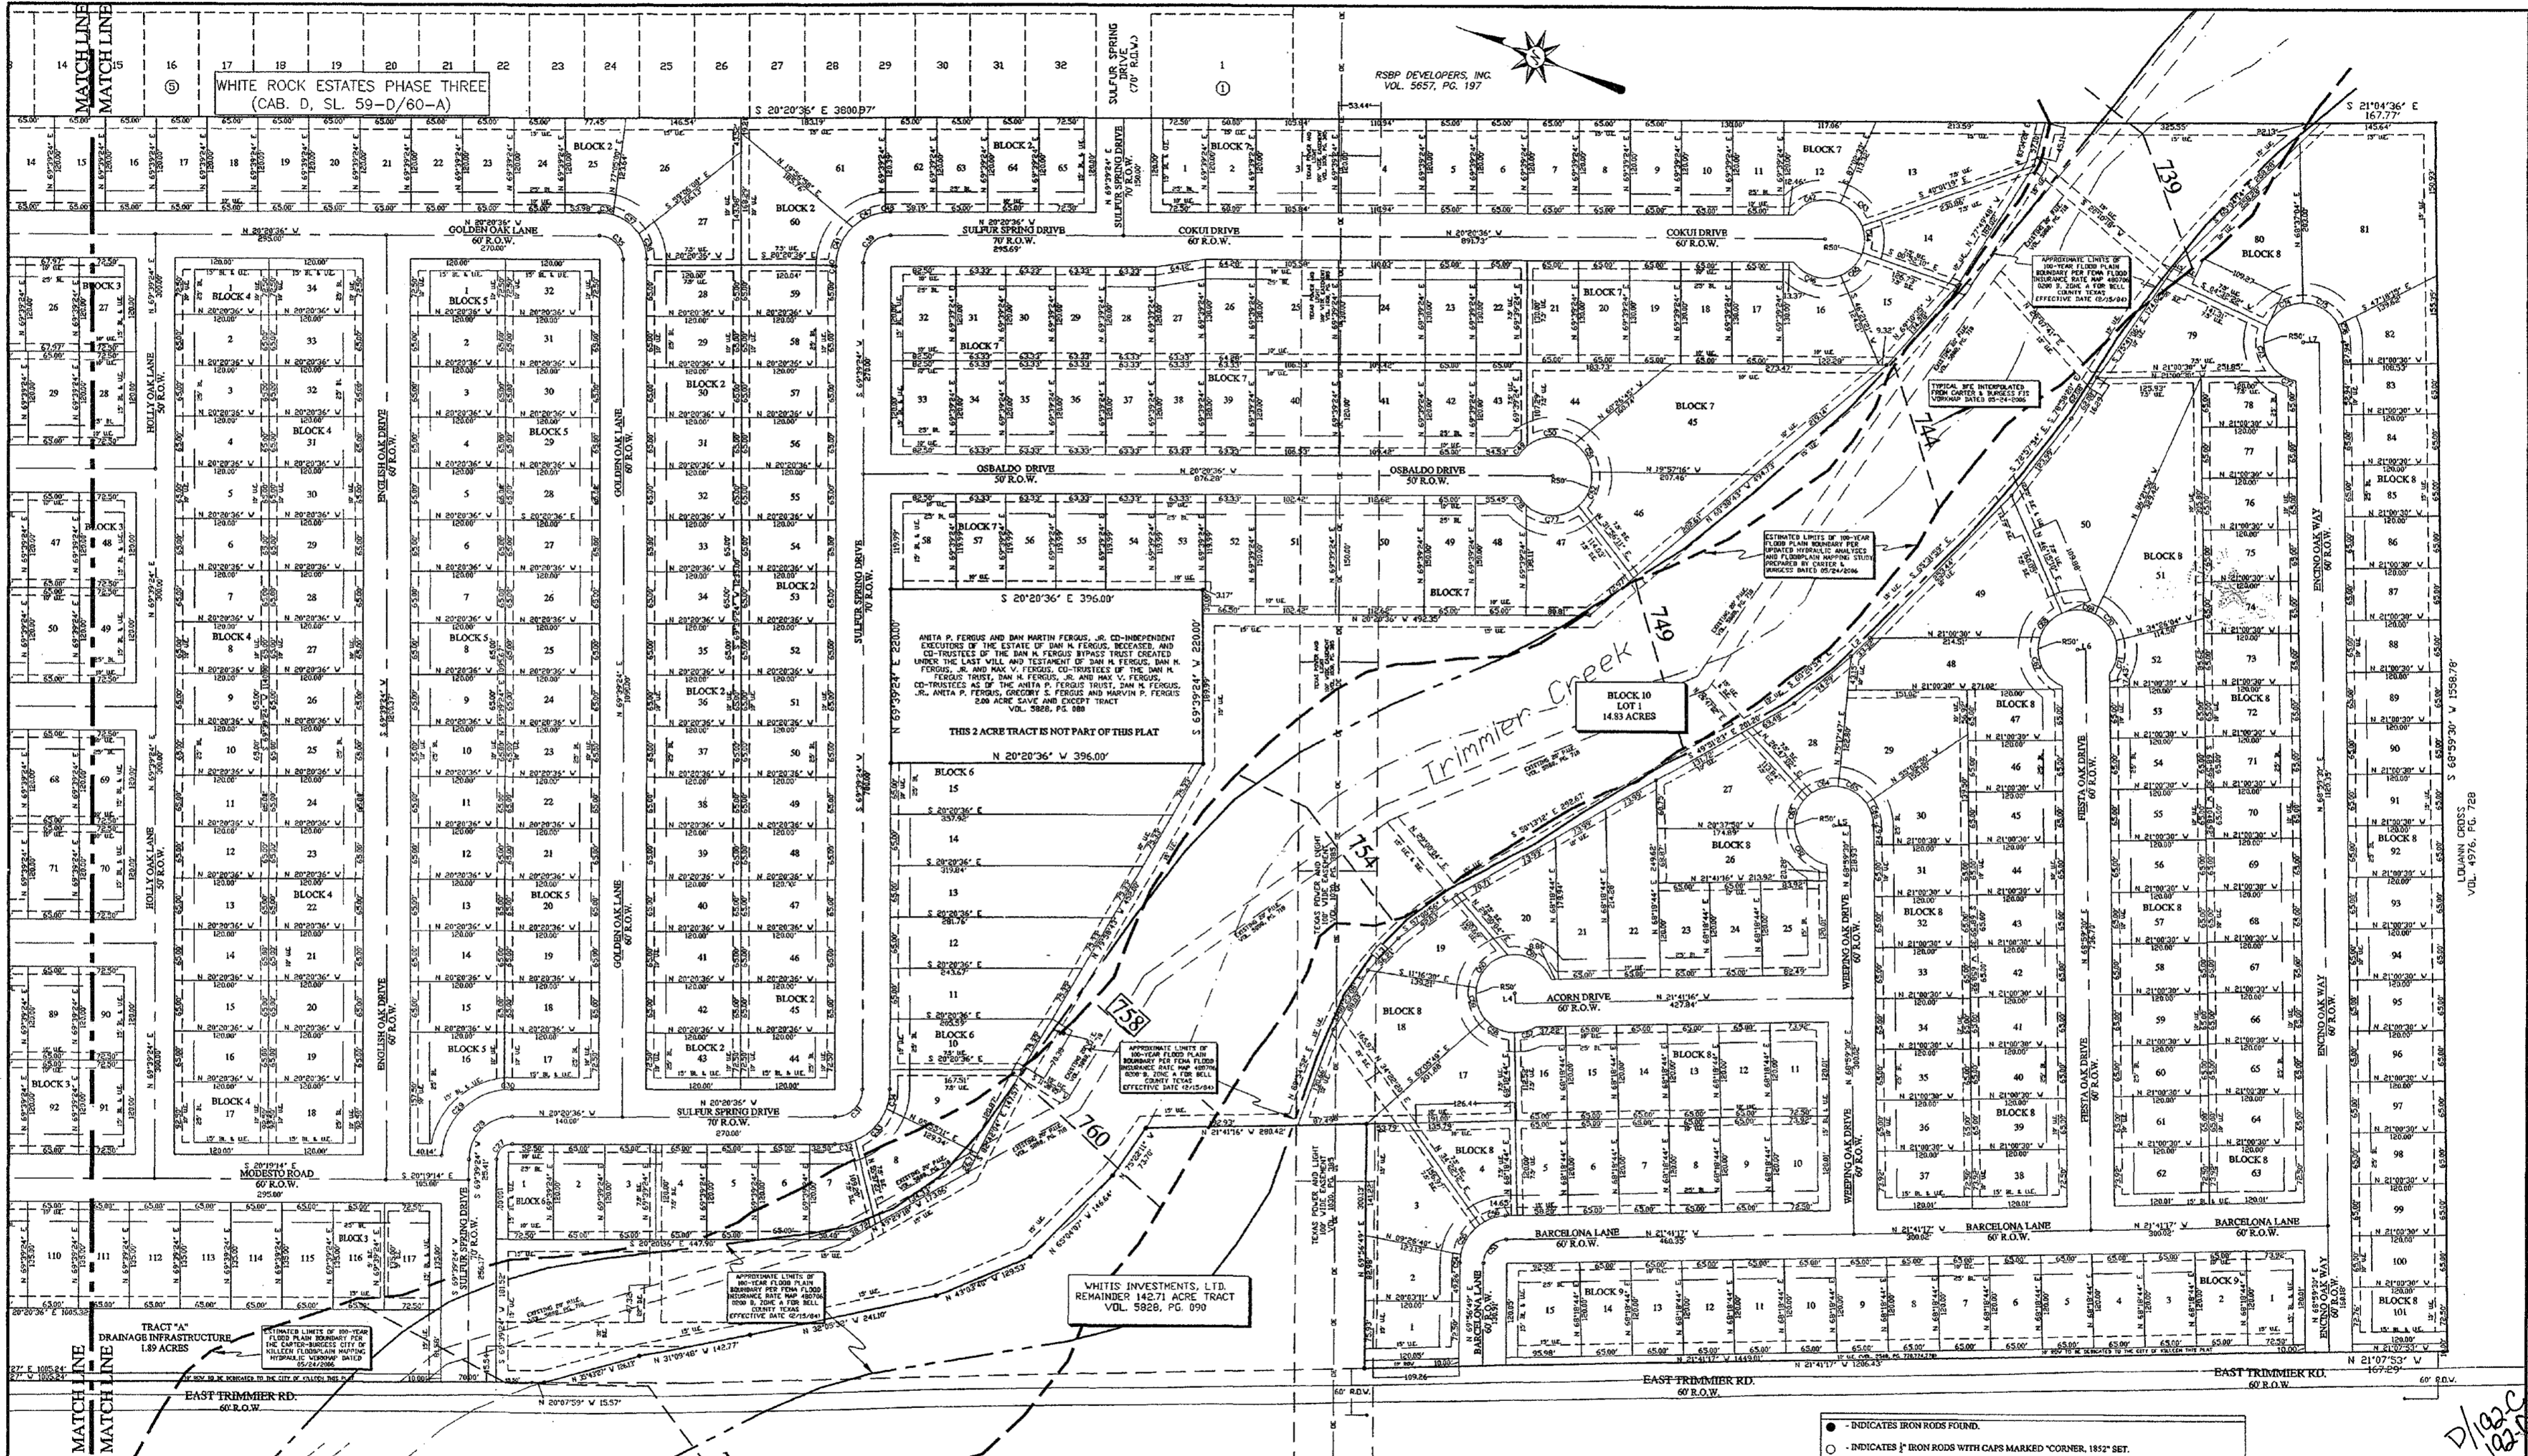

REV.	DESCRIPTION	DATE	BY

PROJECT INFORMATION	
TOTAL ACRES:	138.98
TOTAL BLOCKS:	10
TOTAL LOTS:	439

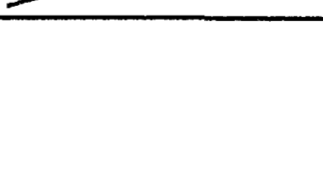

FINAL PLAT OF SPANISH OAKS
City of Killeen, Bell County, Texas

W & B DEVELOPMENT, Ltd.
3000 ELMOR AVENUE
KILLEEN, TEXAS
PHONE: 254-953-5353 FAX: 254-953-5057

VERA & ASSOCIATES, L.C.
3707 SHAW DR.
GEORGETOWN, TEXAS 78627
(512) 864-9804 FAX (512) 864-7650

SHEET 2 OF 2

Inst # 42894

D/192-C
192-D