

KNOW ALL MEN BY THESE PRESENTS, that Goodnight Homes, Inc., whose address is P.O. Box 276, Killeen, Bell County, Texas, is the sole owner of that certain 18.043 acre tract out of the T. Robinett Survey, Abstract No. Bell County, Texas.

WITNESS THE EXECUTION HEREOF, this the 11 day of July, A.D., 1978.

Ronald G. Goodnight, President
 Barbara H. Baldwin, Secretary

BEFORE ME, the undersigned, a Notary Public in and for said County and State, on this day personally appeared Ronald G. Goodnight and Barbara Baldwin, known to me to be the persons whose names are subscribed to the foregoing instrument and acknowledged to me that the same was their act, and that they executed the same for the purposes and consideration therein expressed, and in the capacity therein stated.

[Signature]
 Notary Public in and for Bell County, Texas

APPROVED this 18th day of July, 1978 by the Planning Commission of the City of Killeen, Texas.

[Signature]
 Chairman, Planning Commission



[Signature]
 Secretary, Planning Commission

APPROVED this 25th day of July, 1978, by the City Council of the City of Killeen, Texas. This subdivision lies entirely within the City Limits of the City of Killeen, Texas.

[Signature]
 Mayor

[Signature]
 ATTEST: City Secretary

Filed for record this 15th day of August, 1978, in Cabinet A Side, 29-D, Bell County Plat Records.

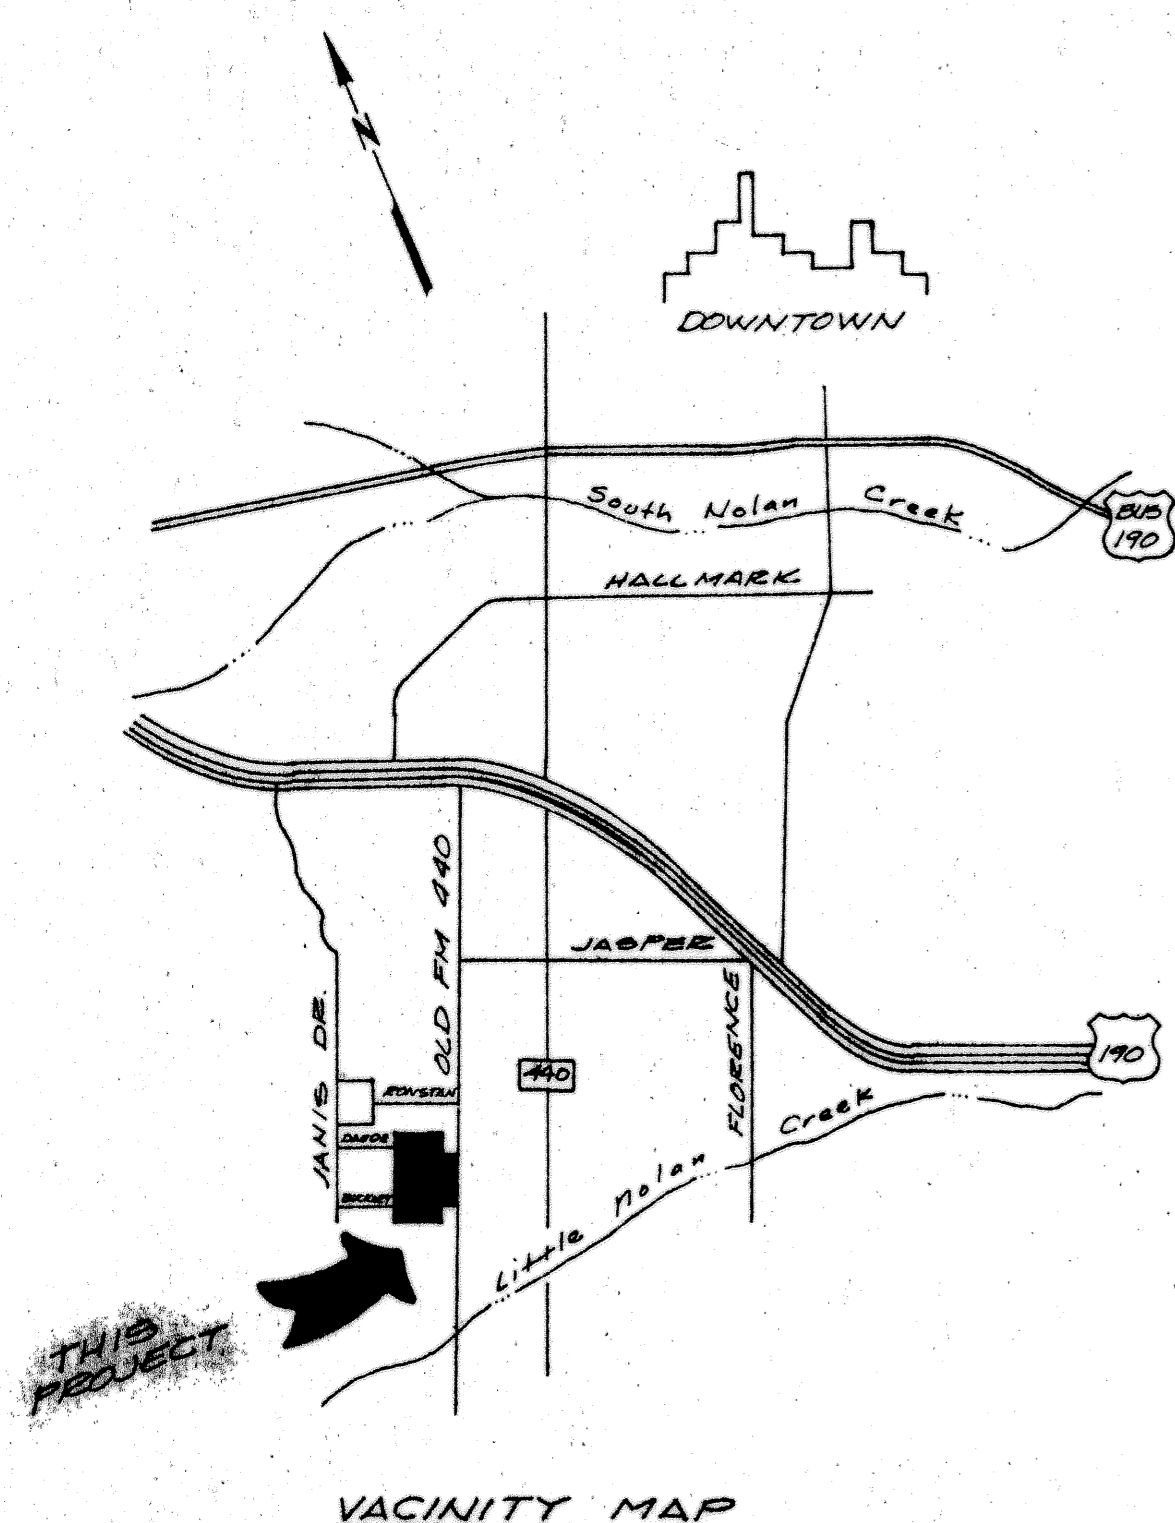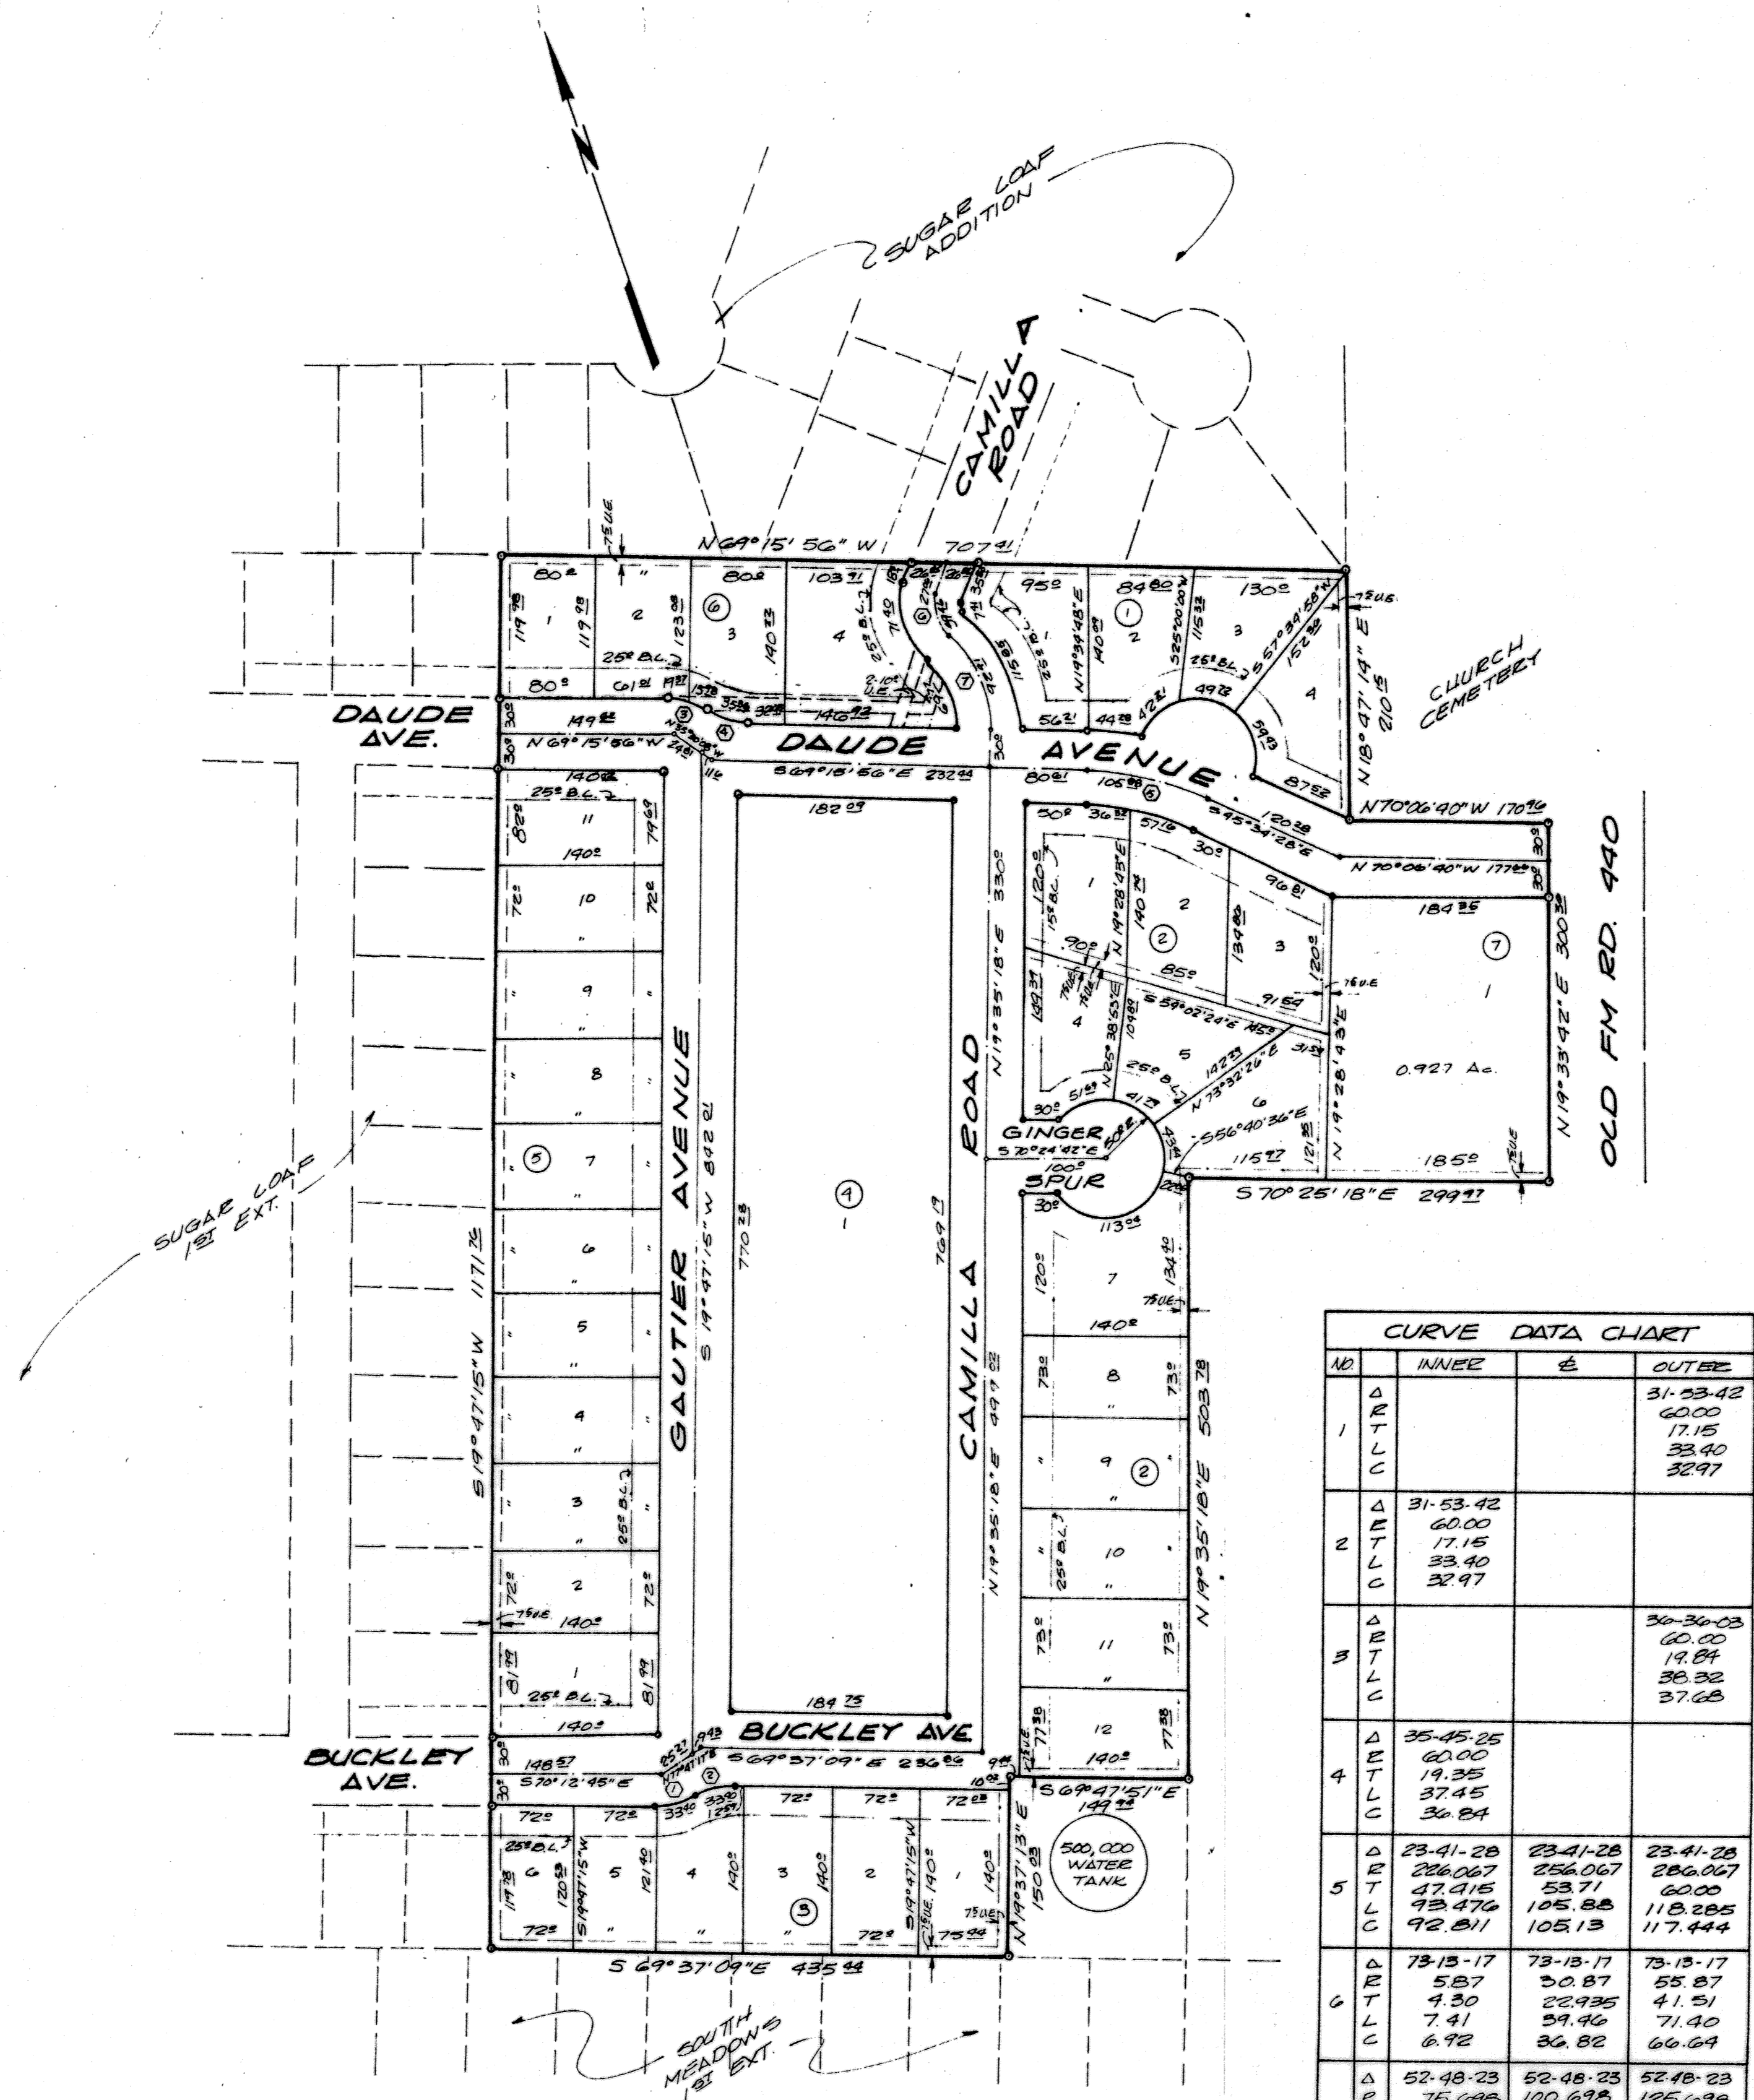

VACATED
APRIL 2, 1984
VOL. 1941 PG. 101

REVISIONS		
NO.	DATE	BY
1	2/16/78	J.T.G.
2		
3		
4		
5		

STATE OF TEXAS | KNOW ALL MEN BY THESE PRESENTS, that I, Roy L. Dunlap, Registered Professional Engineer, do hereby certify that I did cause to be surveyed on the ground the above described tract of land and that the corner monuments were properly placed in accordance with the Subdivision Ordinances of the City of Killeen, Texas.

Roy L. Dunlap, P.E.

18.043 AC TR.

SUGAR LOAF EST'S. ADD. 3 1/2 EXTENSION

KILLEEN TEXAS

DUNLAP & ASSOCIATES
 CONSULTING ENGINEERS

Killeen Texas

DATE July 1978	DESIGNED: J.T.G.	DRAWN: J.T.G.	APPROVED: J.T.G.
SCALE: As Shown	SHEET NO. 1	OF	FILE NO. K-77094

