


UNDEVELOPED WESTENFIELD DEVELOPMENT CO.

UNDEVELOPED PAUL GOODE

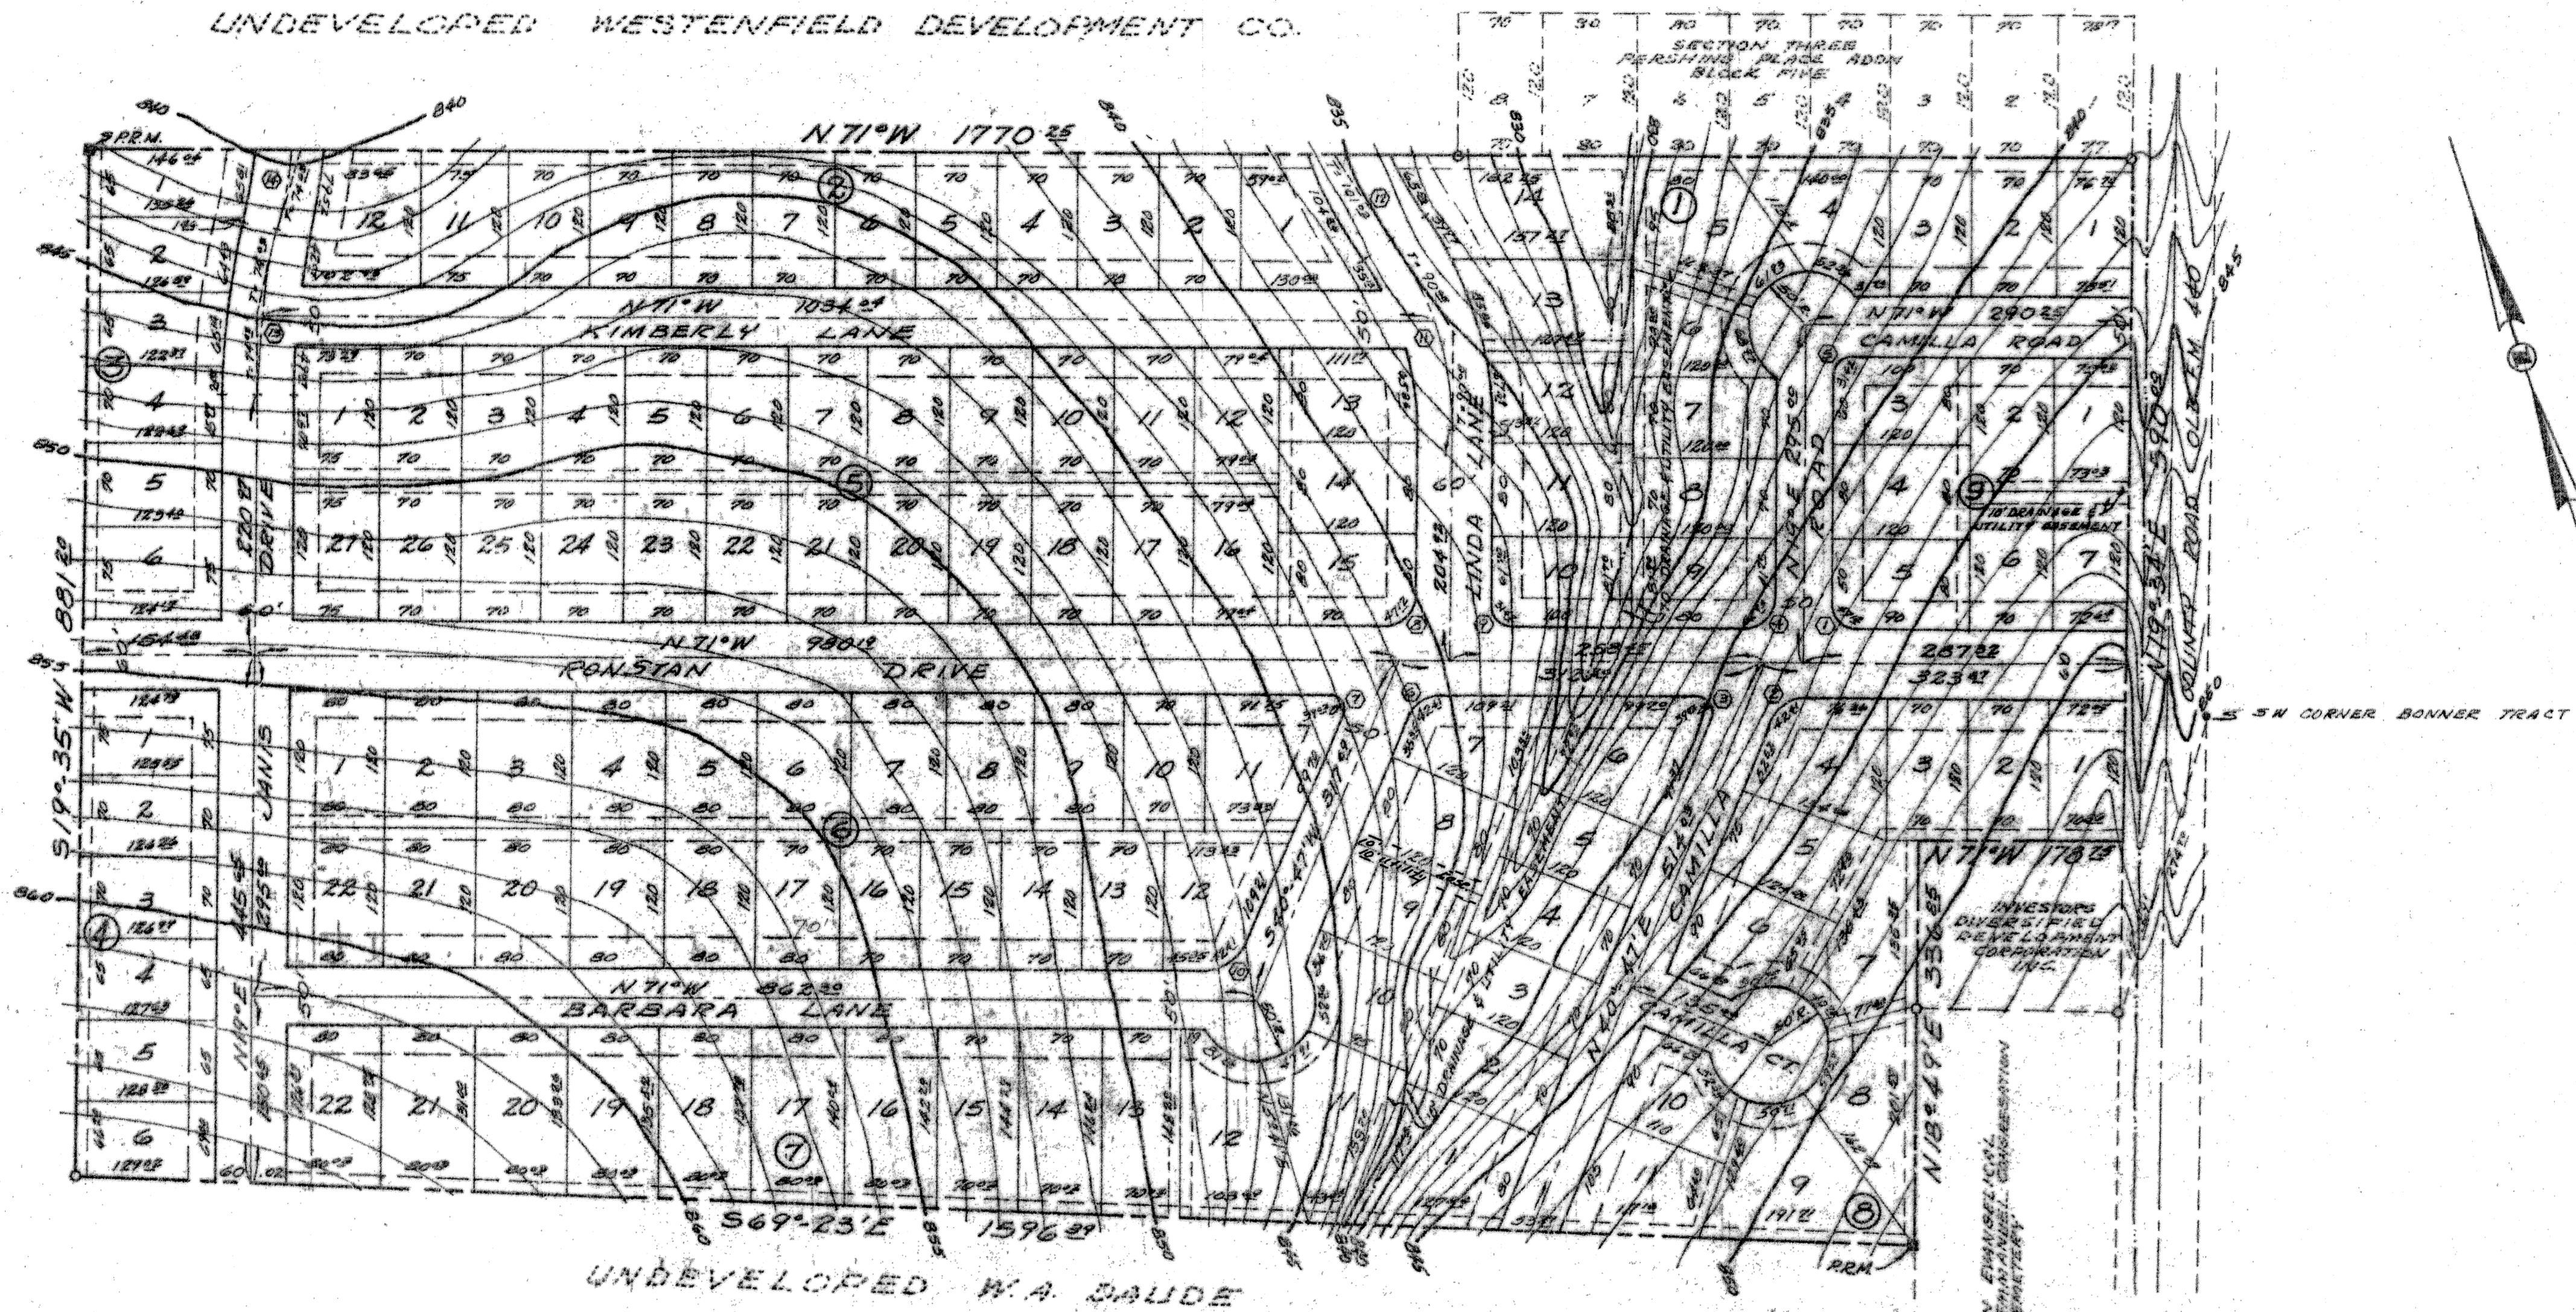

UNDEVELOPED W.A. SAUDE

CURVE DATA				
CURVE	Δ	RADIUS	TANGENT	LENGTH
1	90°-00'	30.00'	30.00'	47.12'
2	68°-13'	30.00'	20.02'	42.41'
3	111°-47'	20.00'	29.53'	39.02'
4	90°-00'	40.00'	40.00'	62.93'
5	90°-00'	20.00'	20.00'	31.42'
6	68°-13'	30.00'	20.02'	42.41'
7	111°-47'	20.00'	29.53'	39.02'
8	90°-00'	30.00'	30.00'	47.12'
9	90°-00'	20.00'	20.00'	31.42'
10	68°-13'	30.00'	20.02'	42.41'
11	50°-24'	273.98'	90.08'	174.06'
12	28°-26'	421.86'	101.02'	198.31'
13	11°-41'-21.7"	723.26'	74.03'	147.56'
14	11°-41'-21.7"	723.26'	74.03'	147.56'

NOTES:
 1. ALL UTILITY EASEMENTS ARE 10' WIDE UNLESS OTHERWISE NOTED.
 2. BUILDING SETBACK 25' ON FRONT AND 15' ON SIDES.


APPROVED: CITY PLANNING COMMISSION
 Date 18 May 1964 Chairman *[Signature]*

APPROVED BY CITY COUNCIL
 DATE 18 MAY 1964 MAYOR *[Signature]*

VOID ATTEST: *[Signature]*
 CITY SECRETARY

FILED FOR RECORD THIS 4 DAY OF JUNE
 1964 IN PLAT BOOK 2, PAGE 187-D
 AND DEED RECORD BOOK 904, PAGE 536
 DEED RECORDS OF BELL COUNTY, TEXAS

SAW ALL MEN BY THESE PRESENTS:
 That I, *James D. Lee*
 do hereby certify that I prepared this plat from an actual and accurate survey of the land and that the corner monuments shown thereon were properly placed under my personal supervision, in accordance with the Subdivision Regulations of the City of Killeen, Texas.
[Signature]
 Signature: Texas Reg. No. 1467

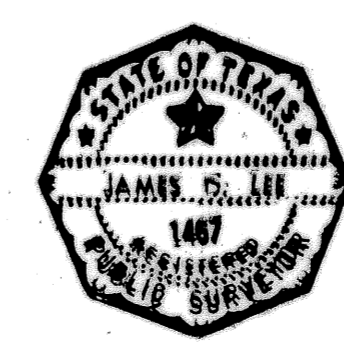

B & L ENGINEERING CO., INC.
 KILLEEN, TEXAS
 INVESTORS DIVERSIFIED DEVELOPMENT CORPORATION INC.
 FINAL PLAT SCALE 1"=100' DRAWN BY L.I. VERNON
 SUGAR LOAF ESTATES ADDN.
 DATE 5-6-64 APPROVED DRAWING NUMBER 54702-06