
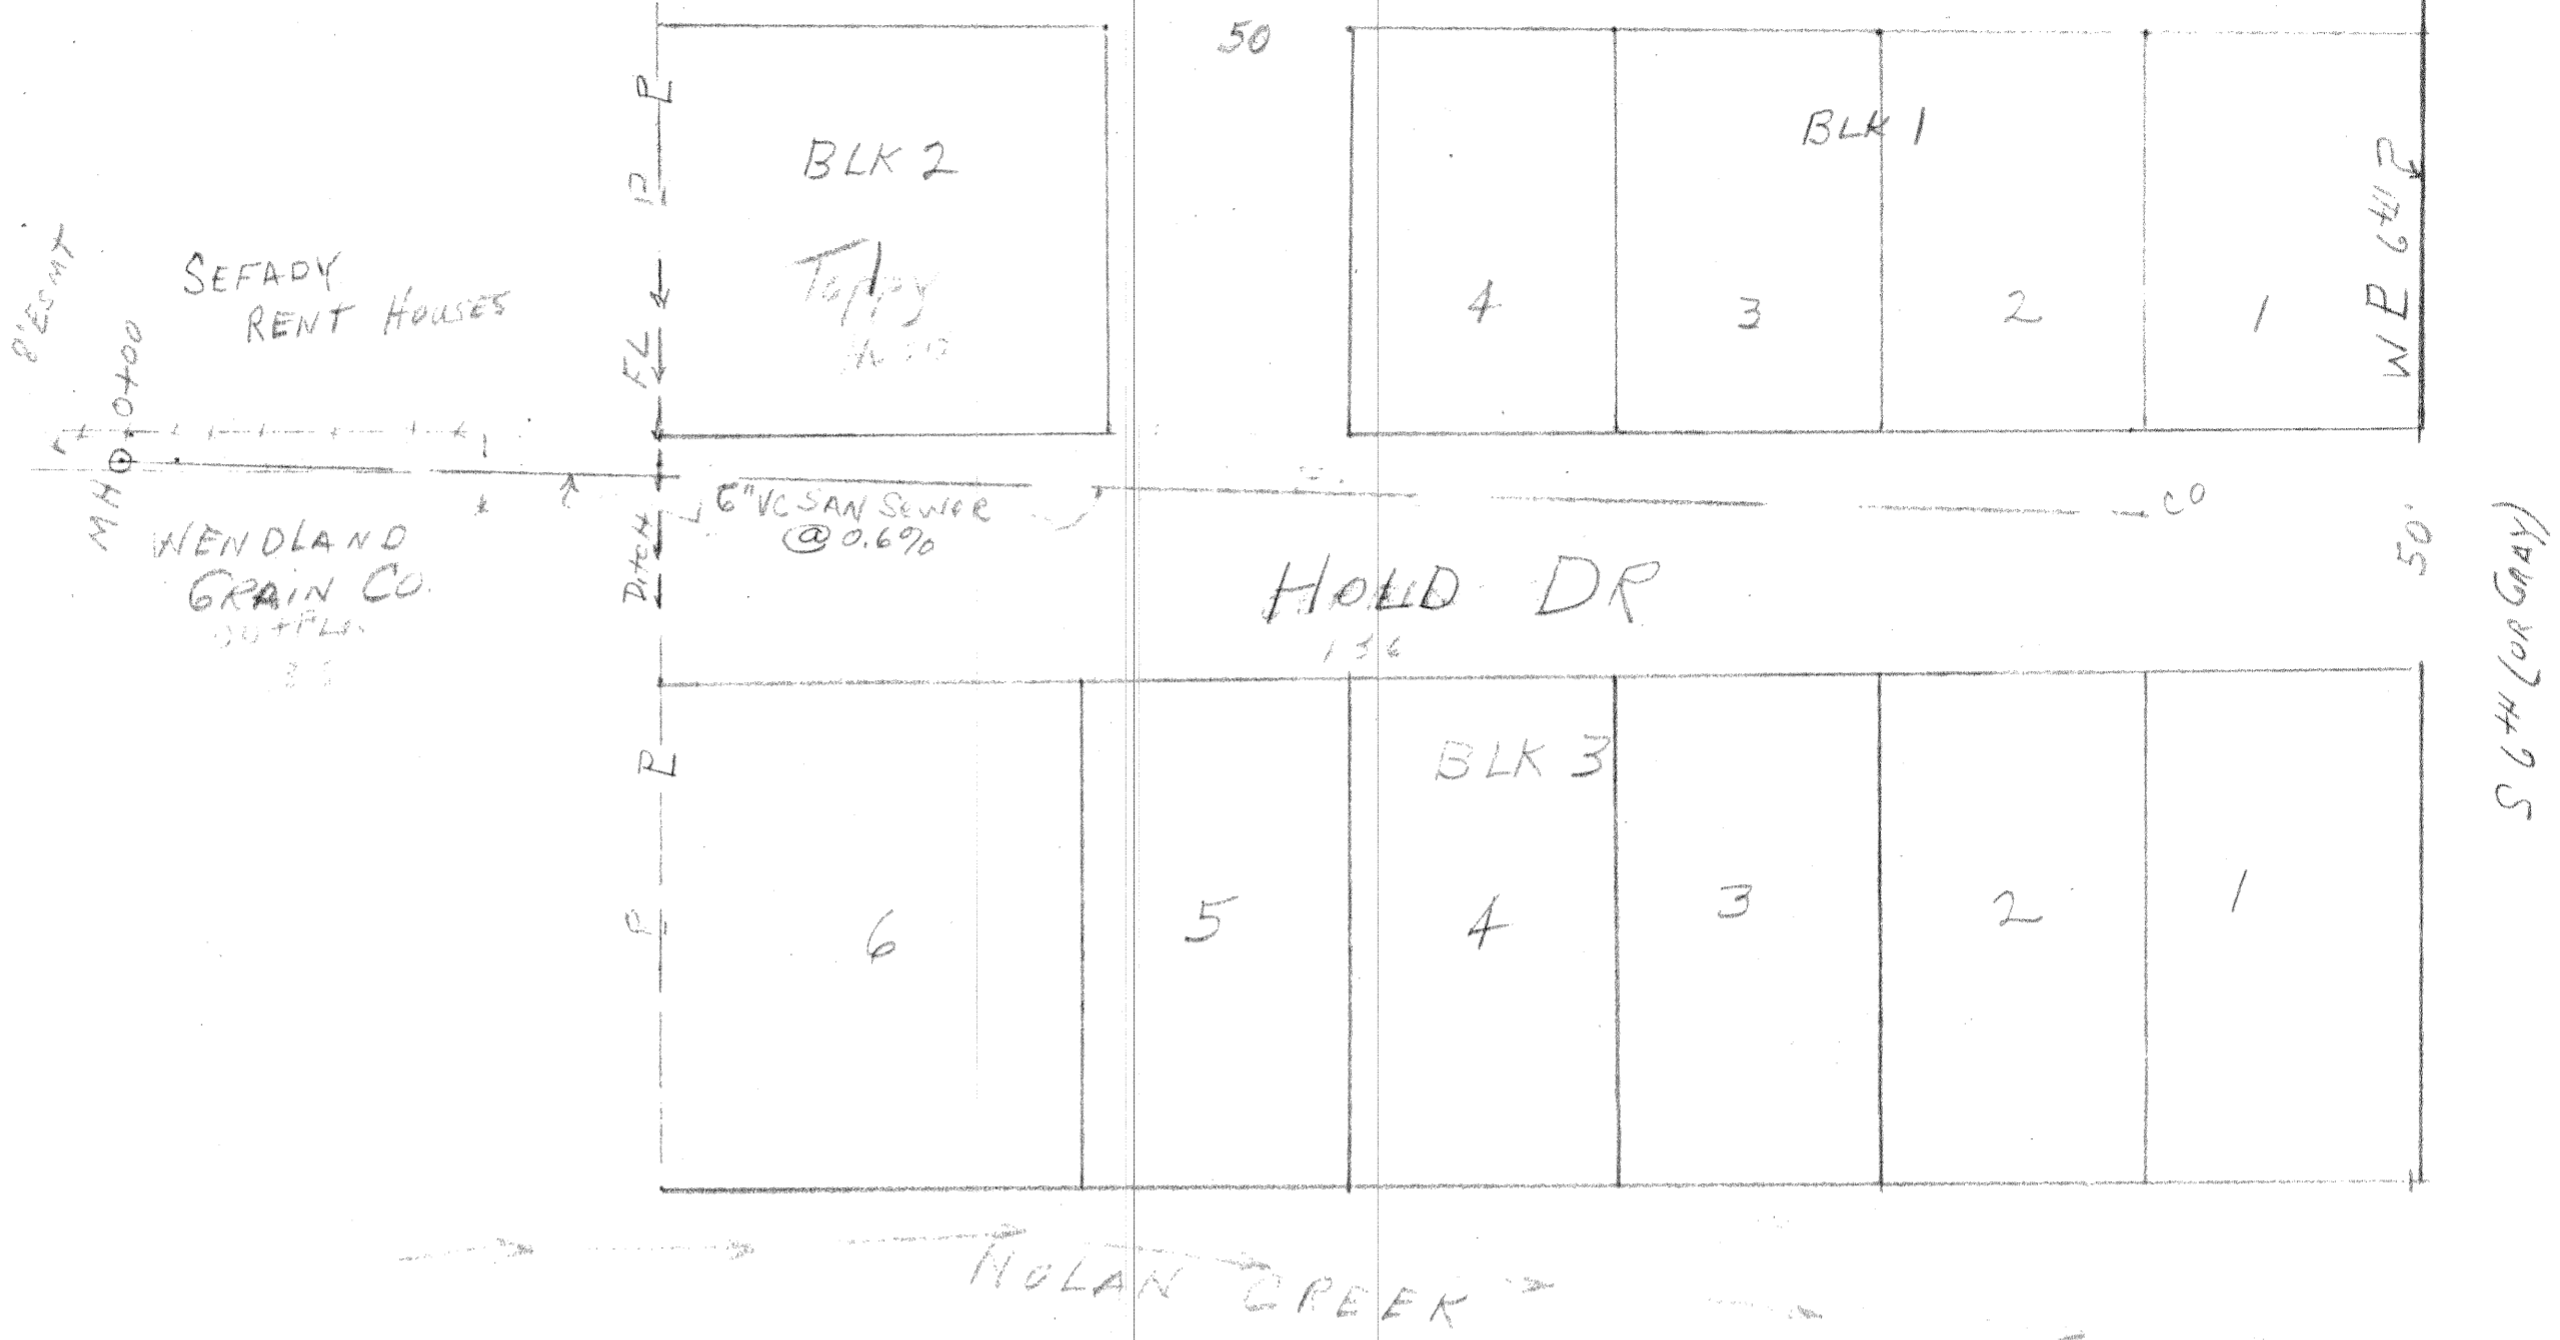


I, GLENN S. LEWIS, A REGISTERED PUBLIC SURVEYOR IN THE STATE OF TEXAS, DO HEREBY CERTIFY THAT THE ABOVE PLAT IS A SURVEY MADE ON THE GROUND, AND IS TRUE AND CORRECT TO THE BEST OF MY BELIEF AND KNOWLEDGE.

Glenn S. Lewis

| | | | |
|---------------|----------------------------|----|------|
| PROFILE | SURVEYED | BY | DATE |
| NOTE BOOK NO. | PLOTTED | | |
| | GRADES CHECKED | | |
| | B. M'S NOTED | | |
| | STRUCTURE NOTATIONS CH'KD. | | |

| | | | |
|---------------|--------------------|----|------|
| PLAN | SURVEYED | BY | DATE |
| NOTE BOOK NO. | PLOTTED | | |
| | ALIGNMENT CHECKED | | |
| | RT. OF WAY CHECKED | | |

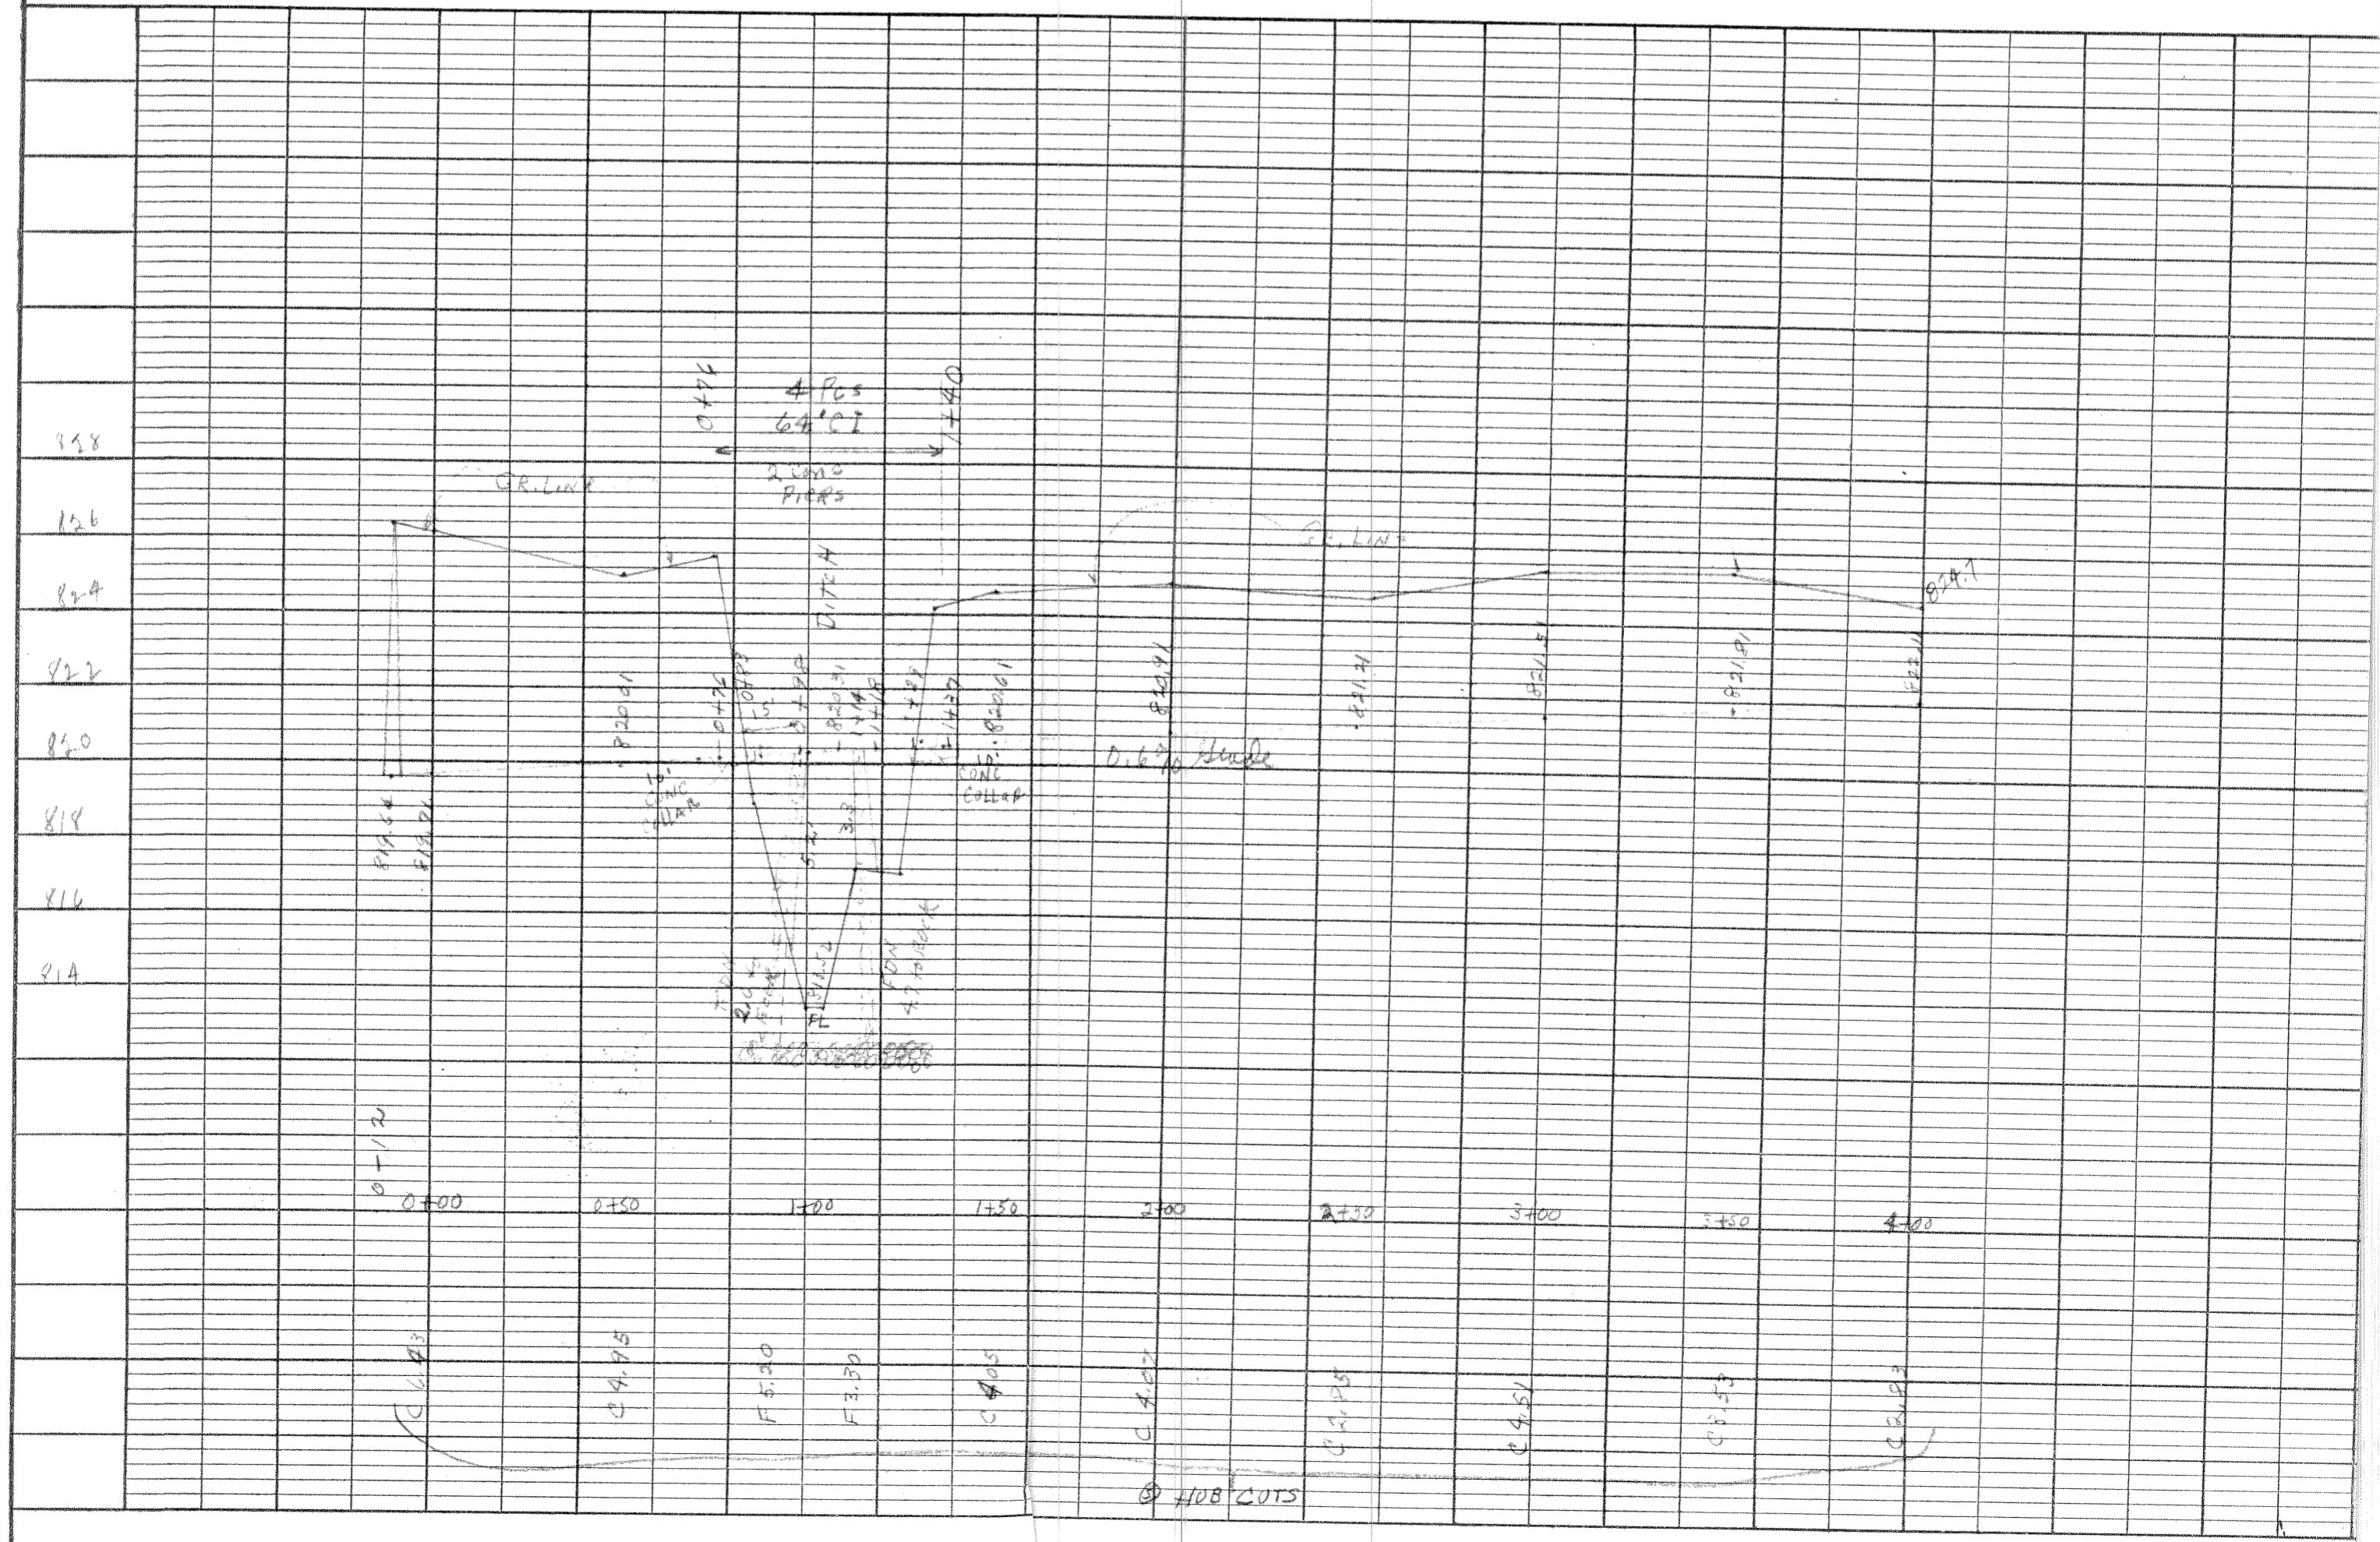

S 6TH (OR GRAY)