



Notes: Unless otherwise noted hereon, all subdivision perimeter corner monuments are 3/8" iron rods with orange caps marked "KILLEEN E&S".

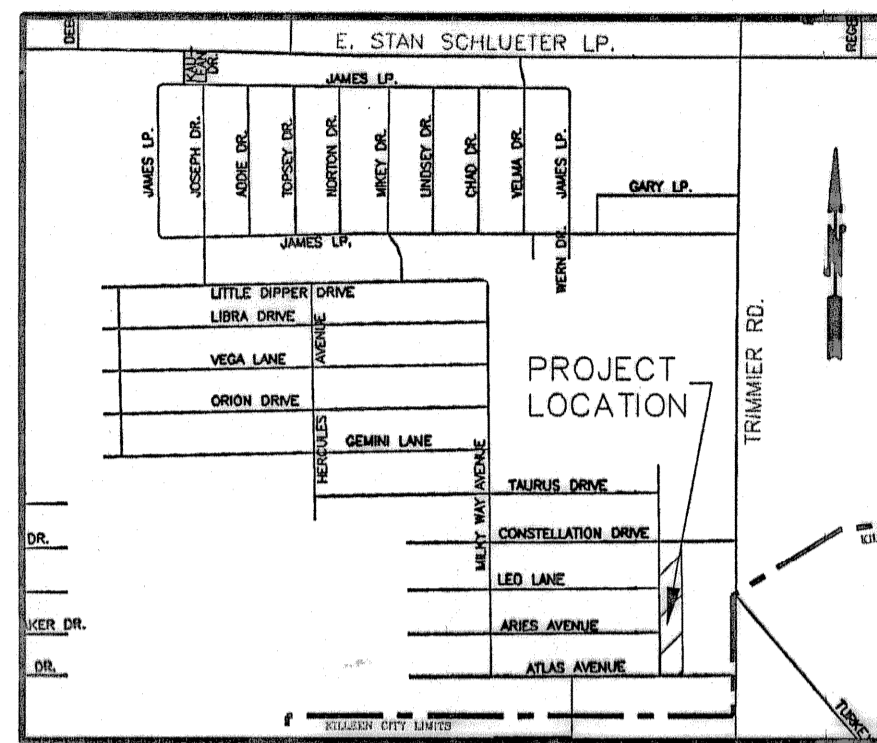


VICINITY MAP
N.T.S.

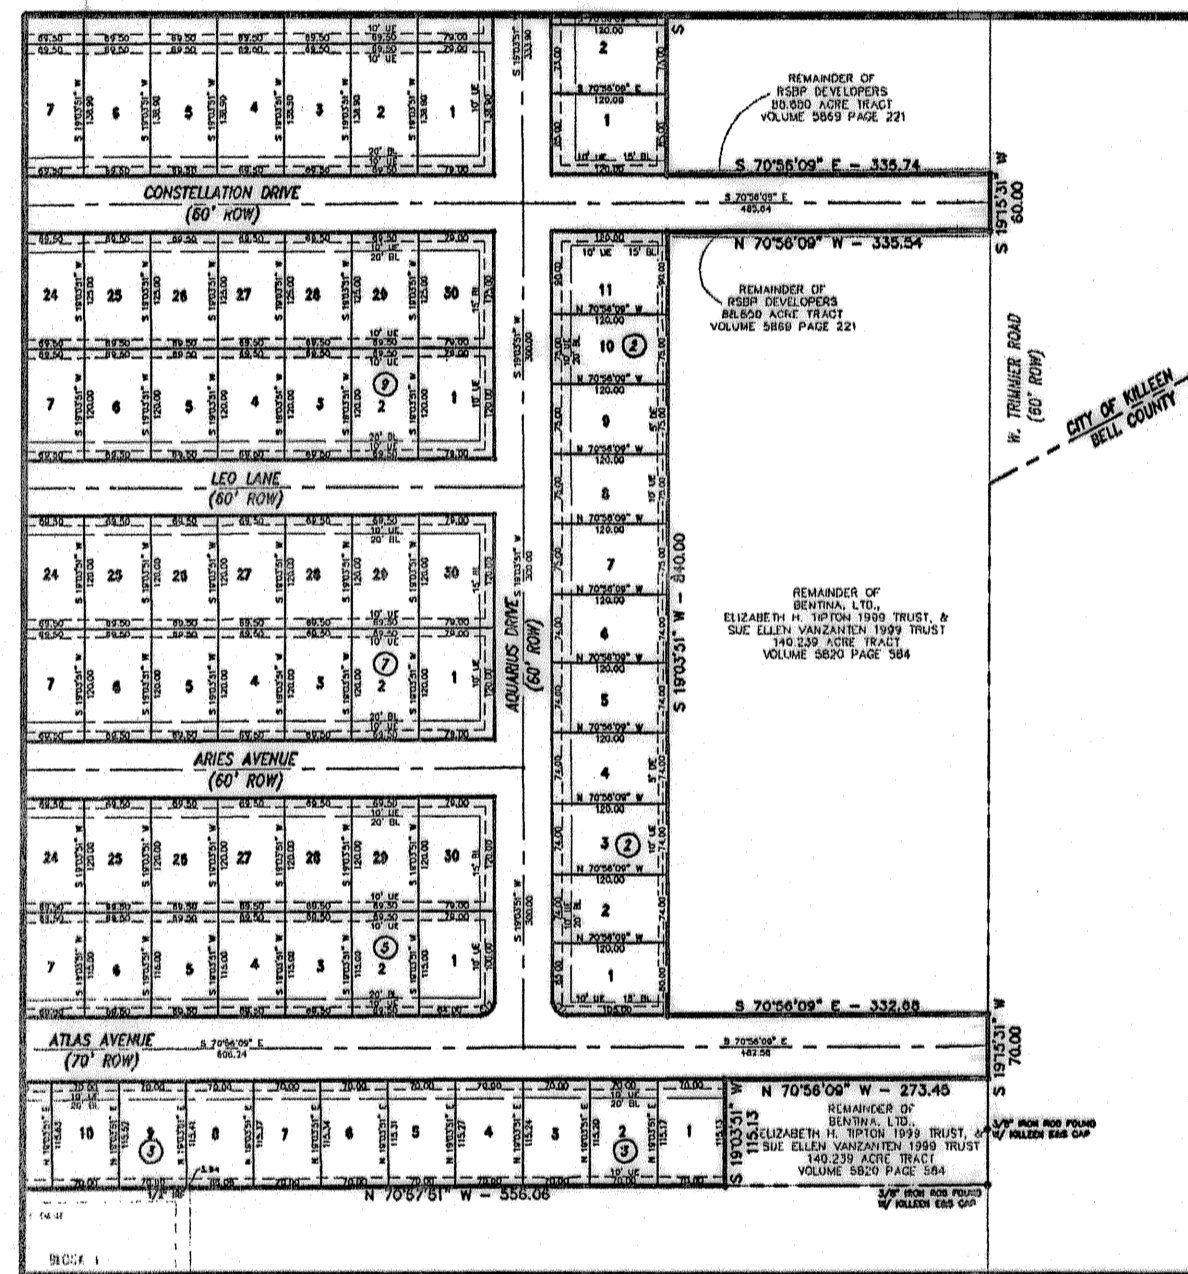

INSET 'A'
TRIMMIER ESTATES, PHASE ONE
(CAB. D, SLIDE 95-C & D)
SCALE: 1"=200'

CURVE	DELTA	RADIUS	ARC	TANGENT	BEARING	CHORD
C1	90°00'00"	15.00	23.56	15.00	N 25°56'09" W	21.21

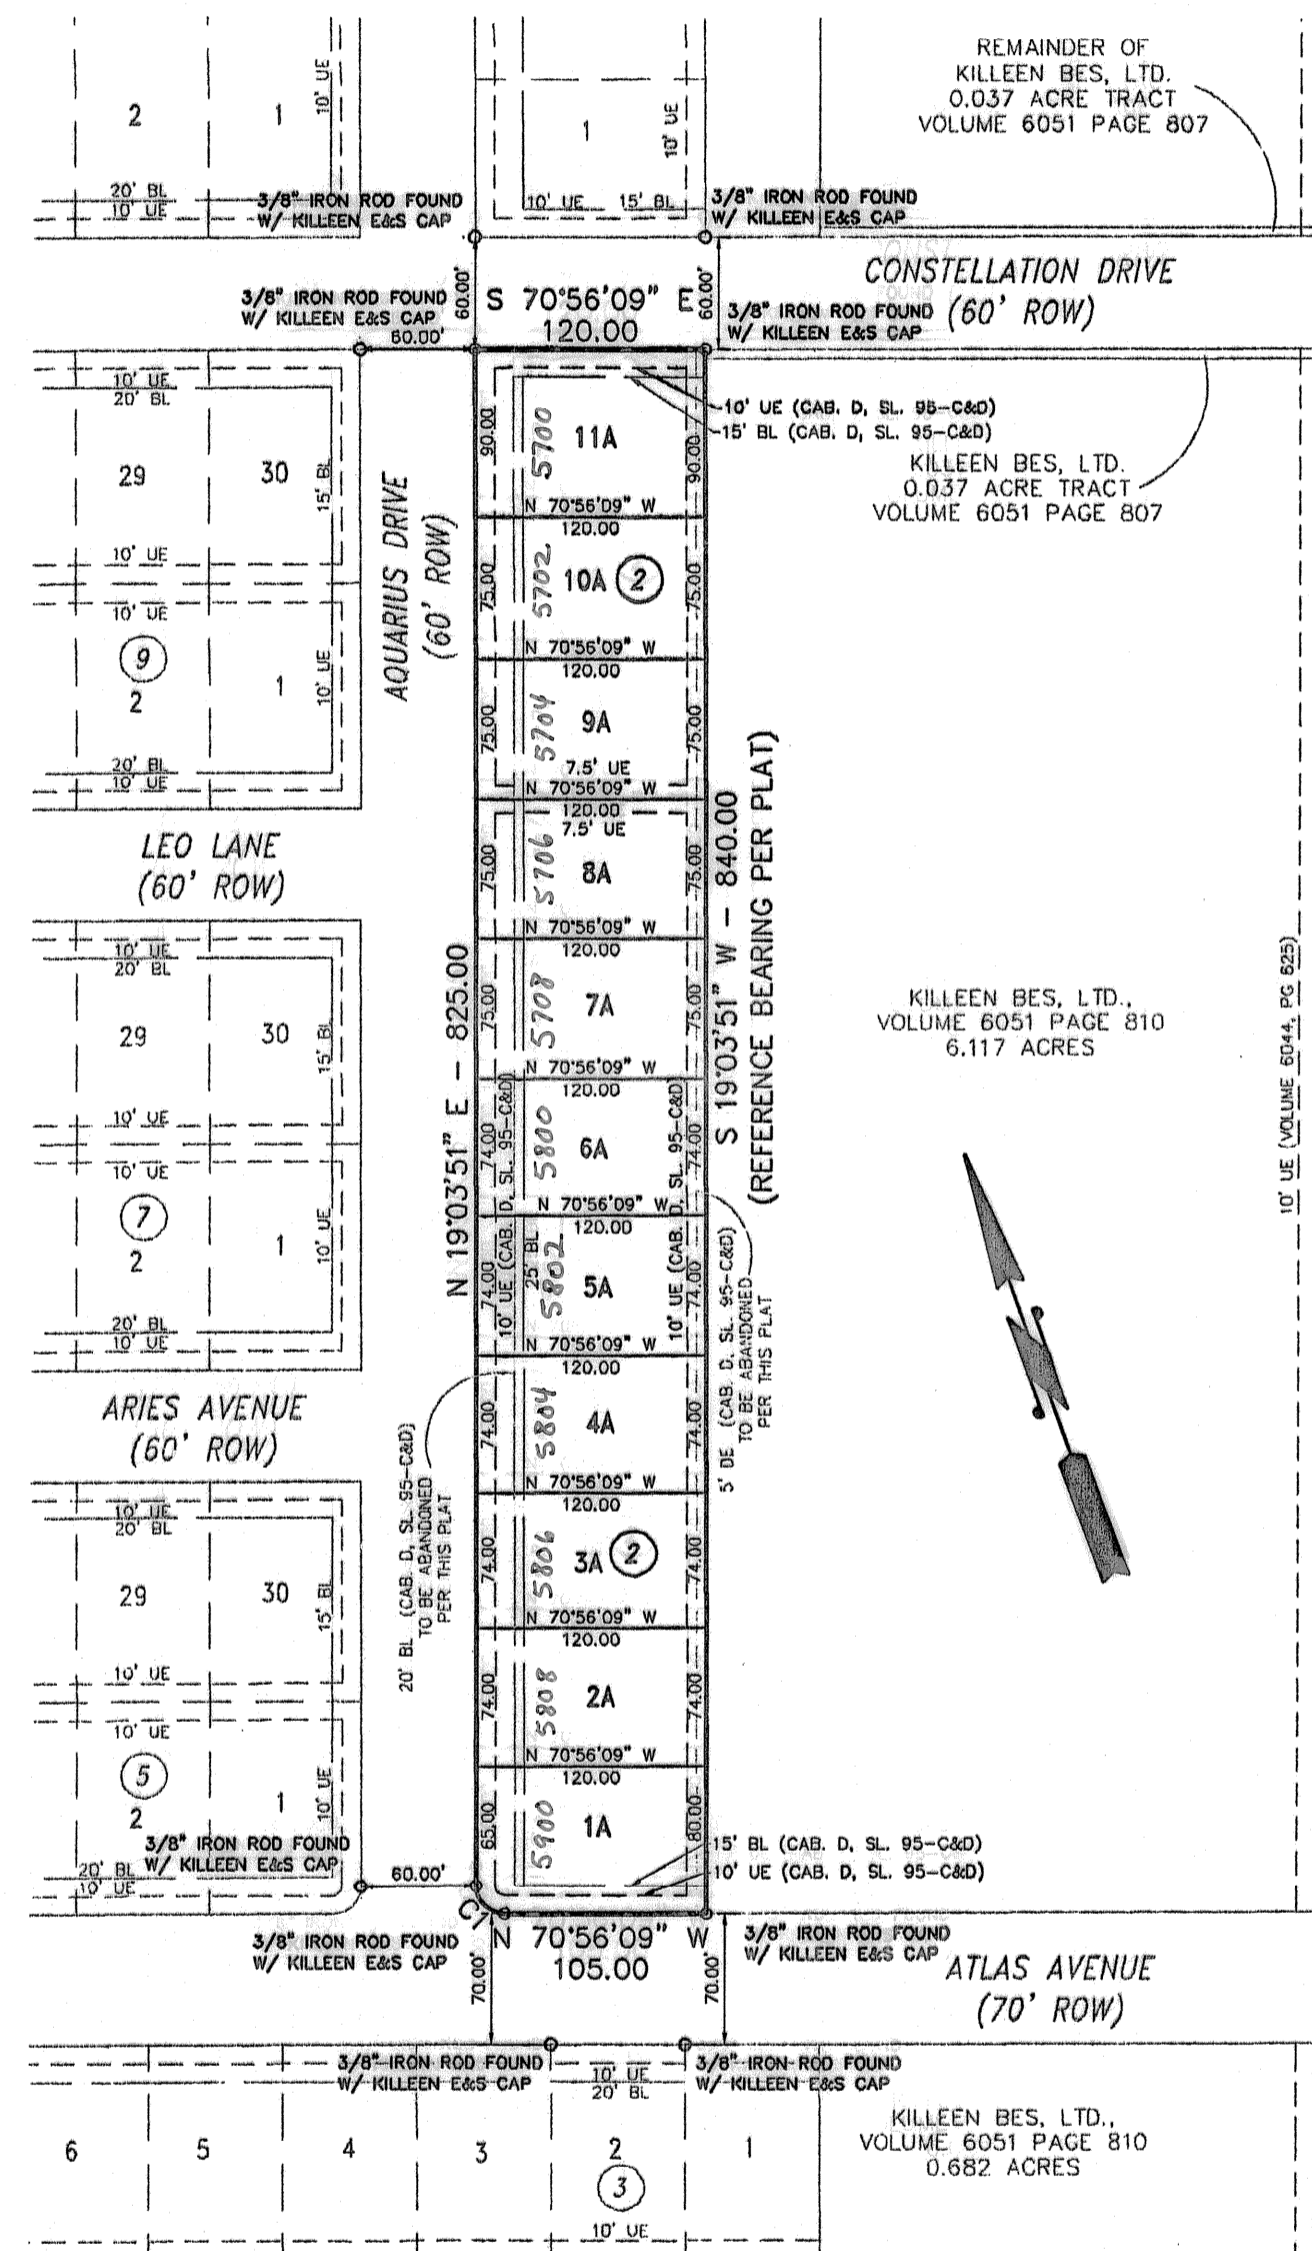

KNOW ALL MEN BY THESE PRESENTS, that RSBP DEVELOPERS, INC., A Texas Corporation, whose addresses are 2901 East Stan Schlueter Loop, Killeen, Texas 76542, being the sole owners of Lots 1-11, Block 2, Trimmer Estates, Phase One, which is more fully described in the dedication of TRIMMIER ESTATES, PHASE ONE, 2nd REPLAT, being a replat of Lots 1-11, Block 2, Trimmer Estates, Phase One, as shown by the plat hereof, attached hereto, and made a part hereon, and approved by the City Council of the City of Killeen, Bell County, Texas, does hereby adopt said TRIMMIER ESTATES, PHASE ONE, 2nd REPLAT, being a replat of Lots 1-11, Block 2, Trimmer Estates, Phase One, as an addition to the City of Killeen, Bell County, Texas, and hereby dedicates to said city all streets, avenues, roads, drives, and alleys shown on said plat, the same to be used as public thoroughfares and for the installation and maintenance of public utilities when and as authorized by the City of Killeen. The utility easements shown on said plat are dedicated to said city for installation and maintenance of any and all public utilities which the city may install or permit to be installed or maintained.

RSBP DEVELOPERS, INC., A Texas Corporation

Gary Purser, Jr.
Gary Purser, Jr., President

STATE OF TEXAS
COUNTY OF BELL

This instrument was acknowledged before me on the 30 day of November, 2006 by Gary Purser, Jr.



Rebecca Clark
NOTARY PUBLIC, STATE OF TEXAS

Approved this 3rd day of January, 2007, by the Planning and Zoning Commission of the City of Killeen, Texas.

John Dreibel
Chairman, Planning and Zoning Commission
Kiki Rouse
Secretary, Planning and Zoning Commission


Approved this 23rd day of January, 2007, by the City Council of the City of Killeen, Texas.

Smithy Stencel
Mayor
Paul W. Miller
City Secretary

FILED FOR RECORD this 16th day of January, 2007 A.D. Instrument number: 2007-00008912-7
Cabinet D, Slide 159-A, Plat Records of Bell County, Texas.
Dedication Instrument in Volume N/A, Page N/A, Deed Records of Bell County, Texas.

KNOW ALL MEN BY THESE PRESENTS:

That I, Michelle E. Lee, a Registered Professional Land Surveyor, do hereby certify that I prepared this plat from an actual and accurate survey of the land and that the perimeter corner monuments shown hereon were properly placed or found under my supervision, in accordance with the Subdivision and Property Development Regulations of the City of Killeen, Texas. This subdivision, TRIMMIER ESTATES, PHASE ONE, 2nd REPLAT, being a replat of Lots 1-11, Block 2, Trimmer Estates, Phase One is located within the City Limits of Killeen, Texas.

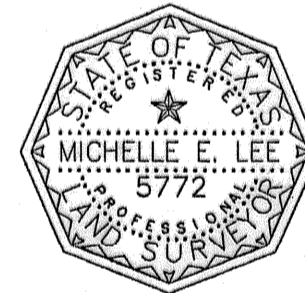

Michelle E. Lee 11-29-06
Michelle E Lee, RPLS (TX 5772)

TAX CERTIFICATE

The Bell County Tax Appraisal District, the taxing authority for all entities in Bell County, Texas does hereby certify that there are currently no delinquent taxes due or owing on the property described by this plat.

Dated this 30th day of January, 2007 A.D. Killeen, Bell County, Texas.

BELL COUNTY TAX APPRAISAL DISTRICT

By: *Thomas T. Lewis*

FINAL PLAT

TRIMMIER ESTATES, PHASE ONE, 2nd REPLAT
BEING A REPLAT OF LOTS 1-11, BLOCK 2,
TRIMMIER ESTATES, PHASE ONE
KILLEEN, BELL COUNTY, TEXAS

KILLEEN ENGINEERING
& SURVEYING, LTD.
2901 E. Stan Schlueter Loop
Killeen, Texas 76542
(254) 526-3981 (254)-526-4351 Fax

Project No.:	2006-090
Acres:	2.313
No. of Lots:	11
Scale:	1" = 100'
Date:	11/20/06
Design By:	MEL/BCC
Sheet No.:	1 OF 1