


TRIPLE SEVEN RIVER ESTATES

SECTION ONE

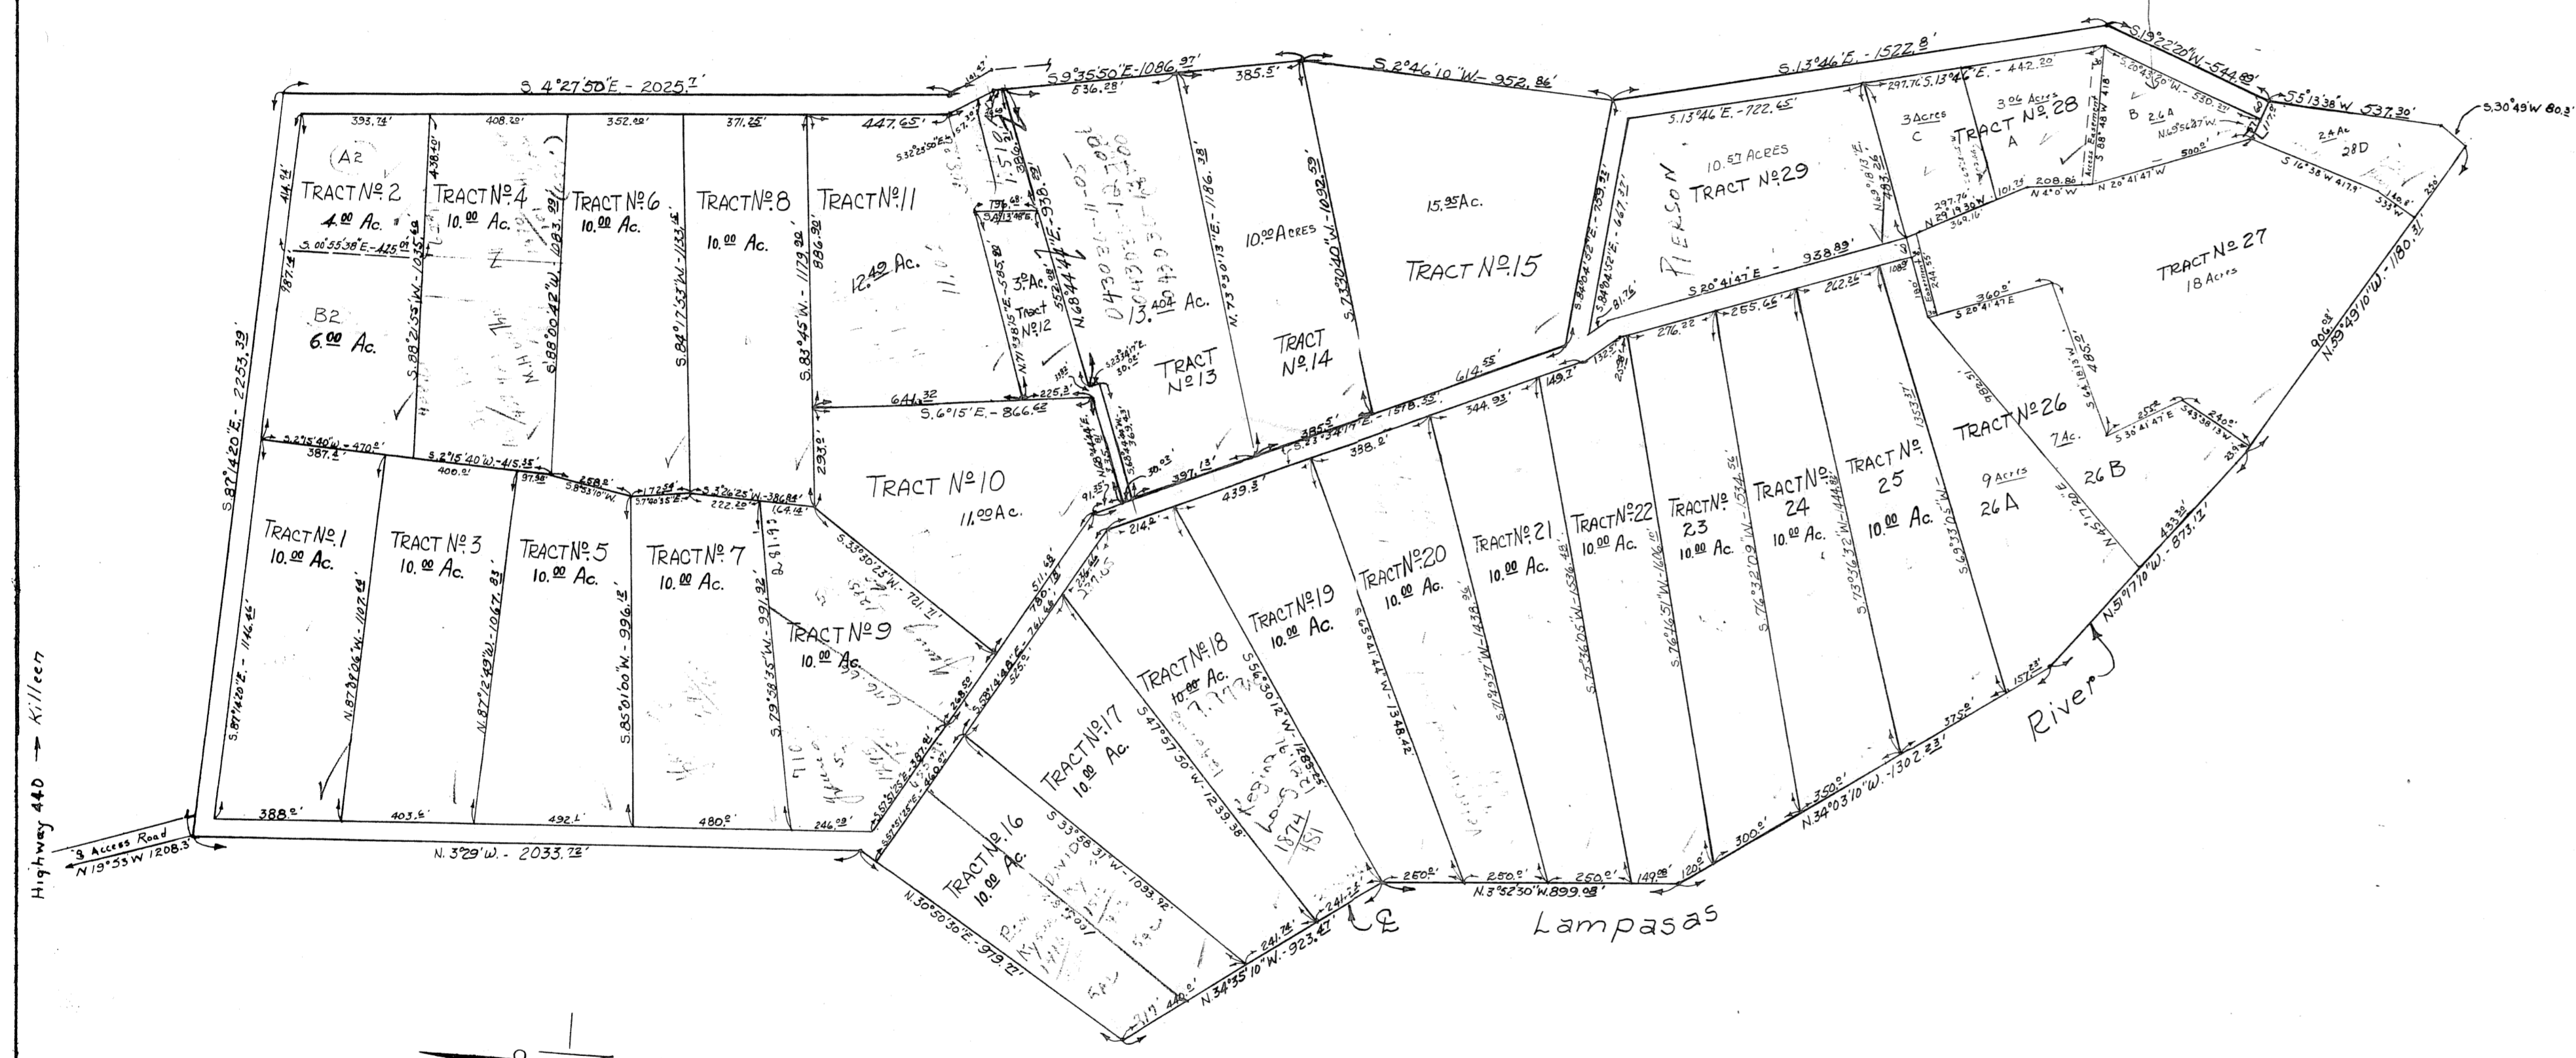

APPROVED: John B. Bryson, MD DATE: 11 April 72
 DR. JOHN B. BRYSON
 BELL COUNTY HEALTH DEPARTMENT

NOTE: Iron Pins at All Property Corners.

APPROVED: H. H. [Signature] DATE: 9-11-72
 JUDGE HARRIS COUNTY JUDGE
 BELL COUNTY COMMISSIONERS COURT



Know all men by these presents: That I, Frank G. Martin, Jr., Registered Professional Engineer, do hereby certify that I prepared this plat from an actual and accurate survey (minimum accuracy one) part in 500 and that the corner monuments as described hereon were properly placed under my personal supervision. The plat is prepared in accordance with Bell County subdivision regulations. Frank G. Martin, Jr.

TRIPLE SEVEN RIVER ESTATES	
Section One	
332.46 ACRES	
FRANCIS KENNEDY SURVEY	
ABSTRACT N° 488	
BELL COUNTY, TEXAS.	
Engineers:	
FRANK G. MARTIN, JR., TEMPLE, TEXAS.	
Sept. 1972.	Scale: 1"=200'