


TRIPLE SEVEN RIVER ESTATES

SECTION TWO

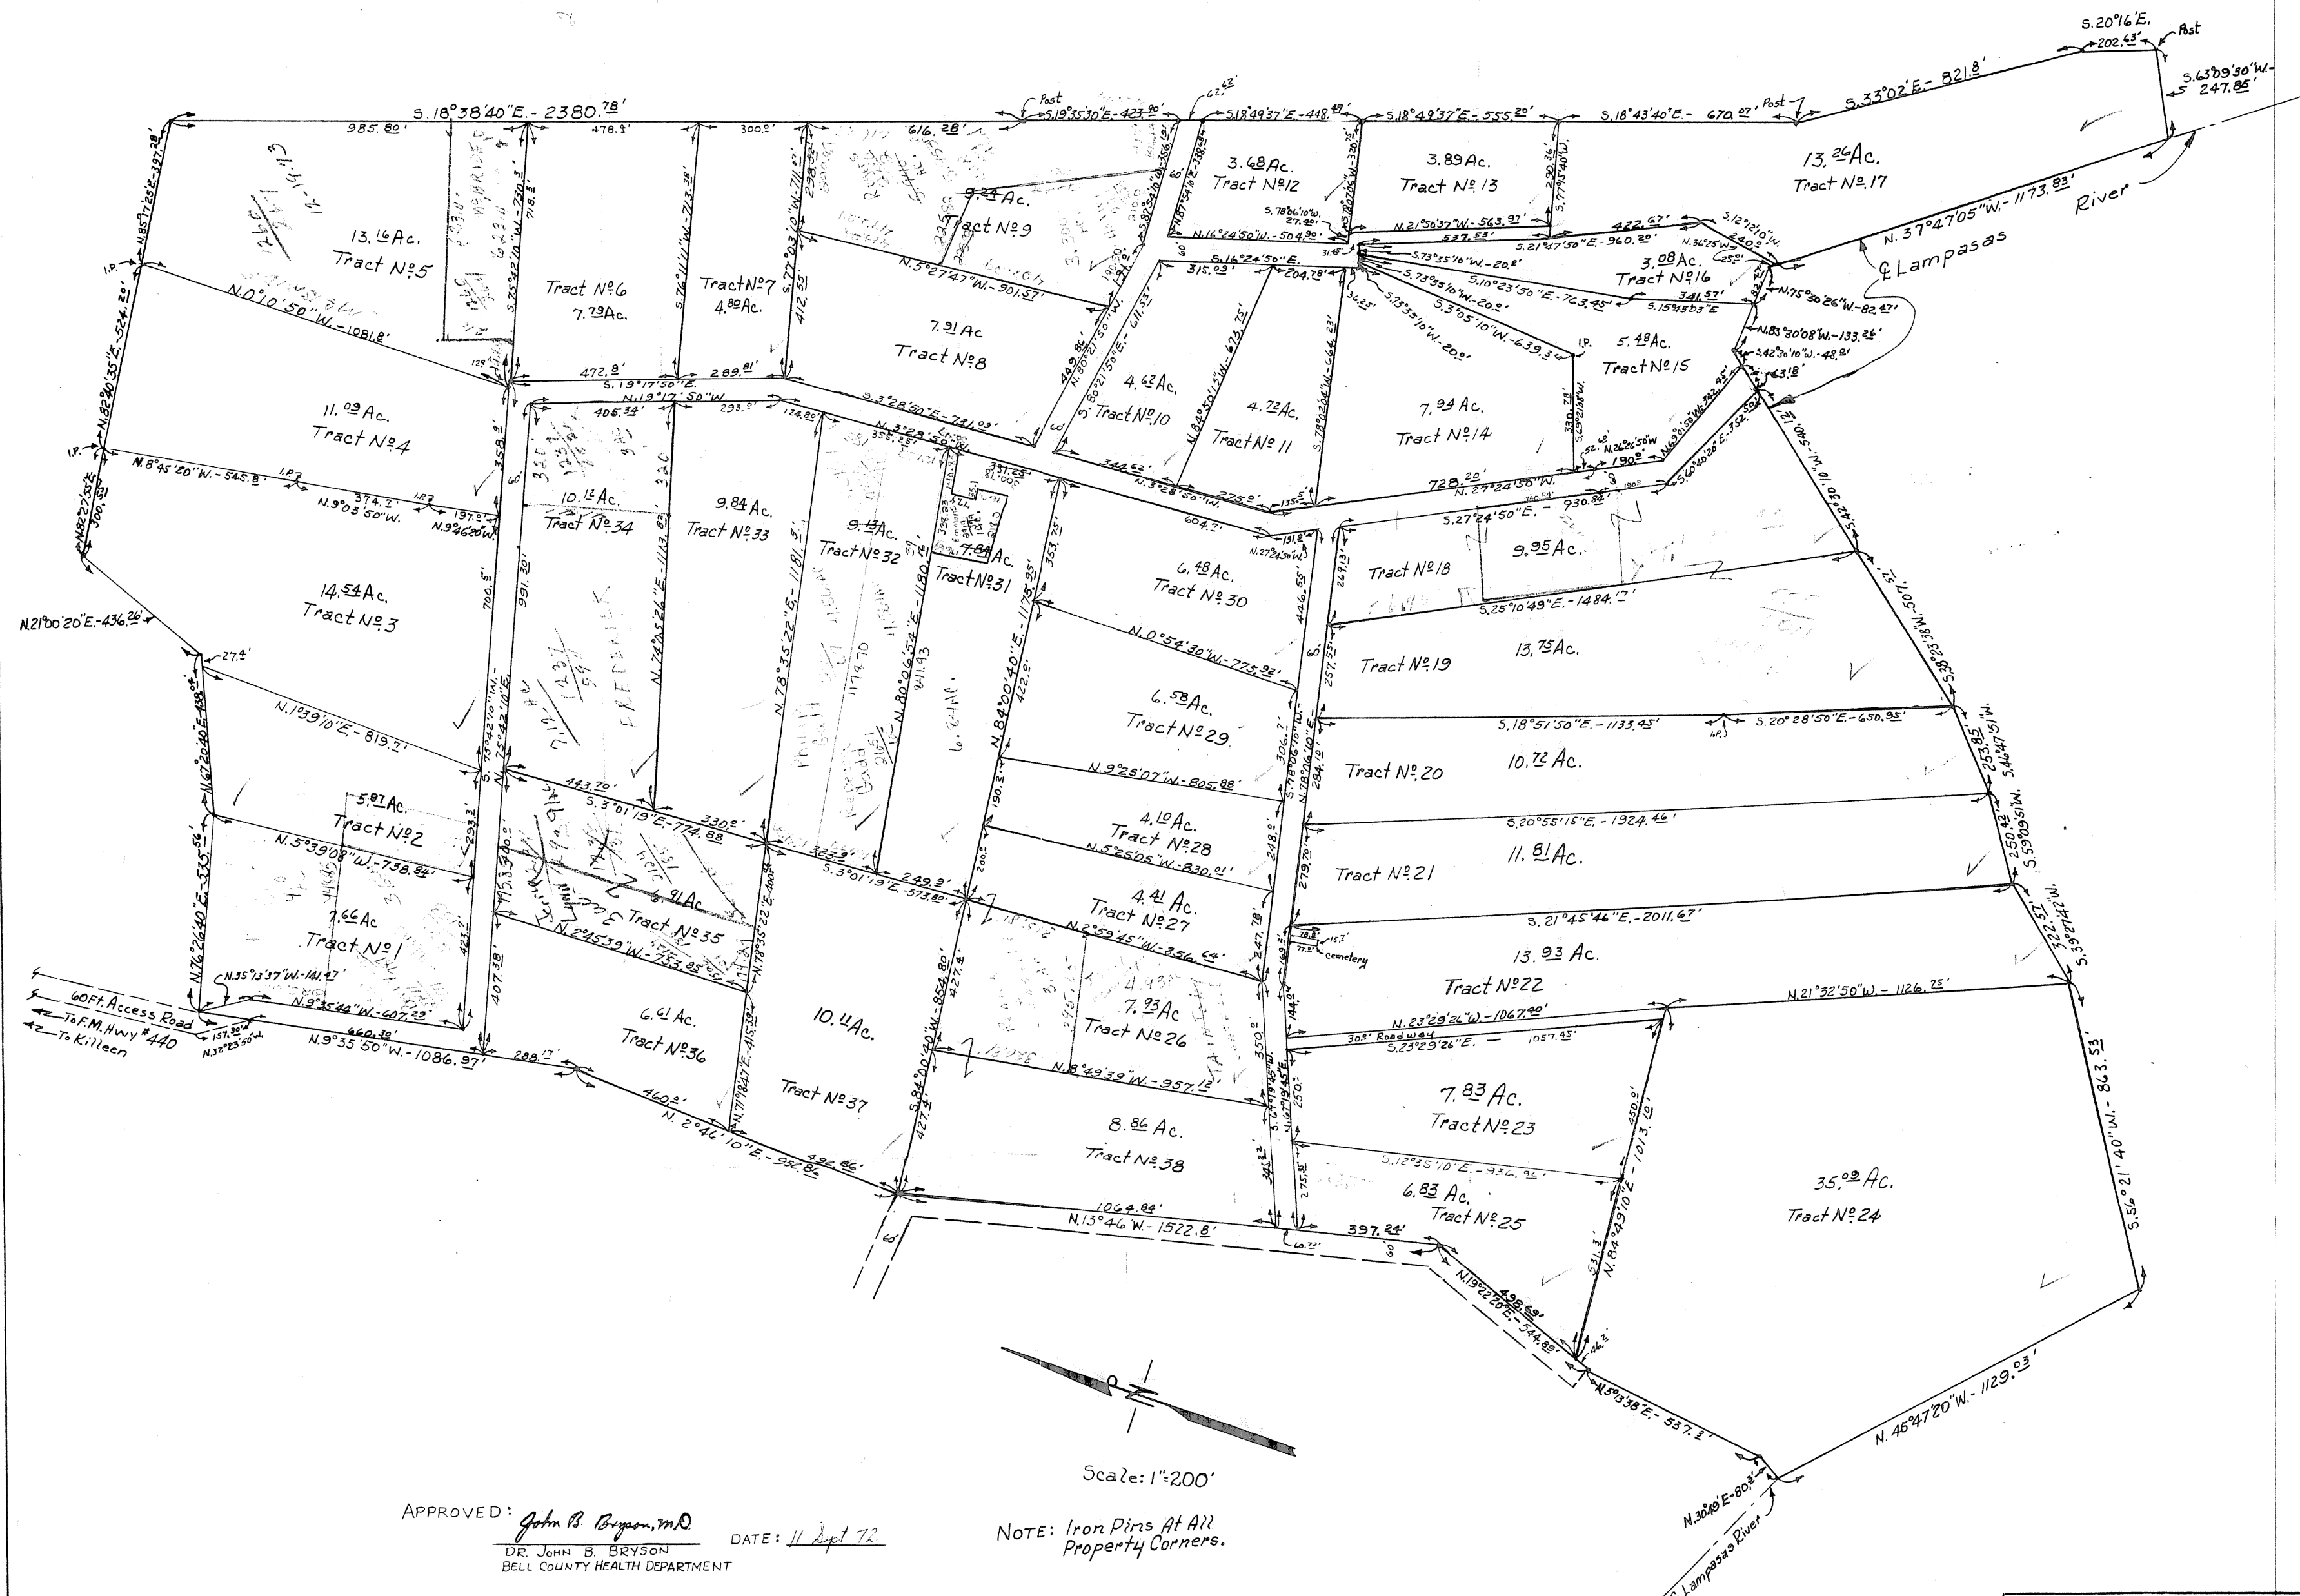

APPROVED: John B. Bryson, M.D. DATE: 11 Sept 72
 DR. JOHN B. BRYSON
 BELL COUNTY HEALTH DEPARTMENT

APPROVED: [Signature] DATE: 9-11-72
 JUDGE HARRIS, COUNTY JUDGE
 BELL COUNTY COMMISSIONERS COURT

NOTE: Iron Pins At All Property Corners.



Know all men by these presents: That
 I, Frank G. Martin, Jr., Registered Professional Engineer,
 do hereby certify that I prepared this plat from an
 actual and accurate survey (minimum accuracy one(1)
 part in 5000) and that the corner monuments as described
 were properly placed under my personal supervision.
 The plat is prepared in accordance with Bell County Subdivi-
 sion Regulations. *Frank G. Martin, Jr.*

TRIPLE SEVEN RIVER ESTATES Section Two	
349.92 ACRES	
FRANCIS KENNEDY SURVEY ABSTRACT NO. 488 BELL COUNTY, TEXAS.	
Engineers:	FRANK G. MARTIN, JR., TEMPLE, TEXAS.
Sept. 1972	Scale: 1"=200'