


# TRIPLE SEVEN RIVER ESTATES SECTION THREE

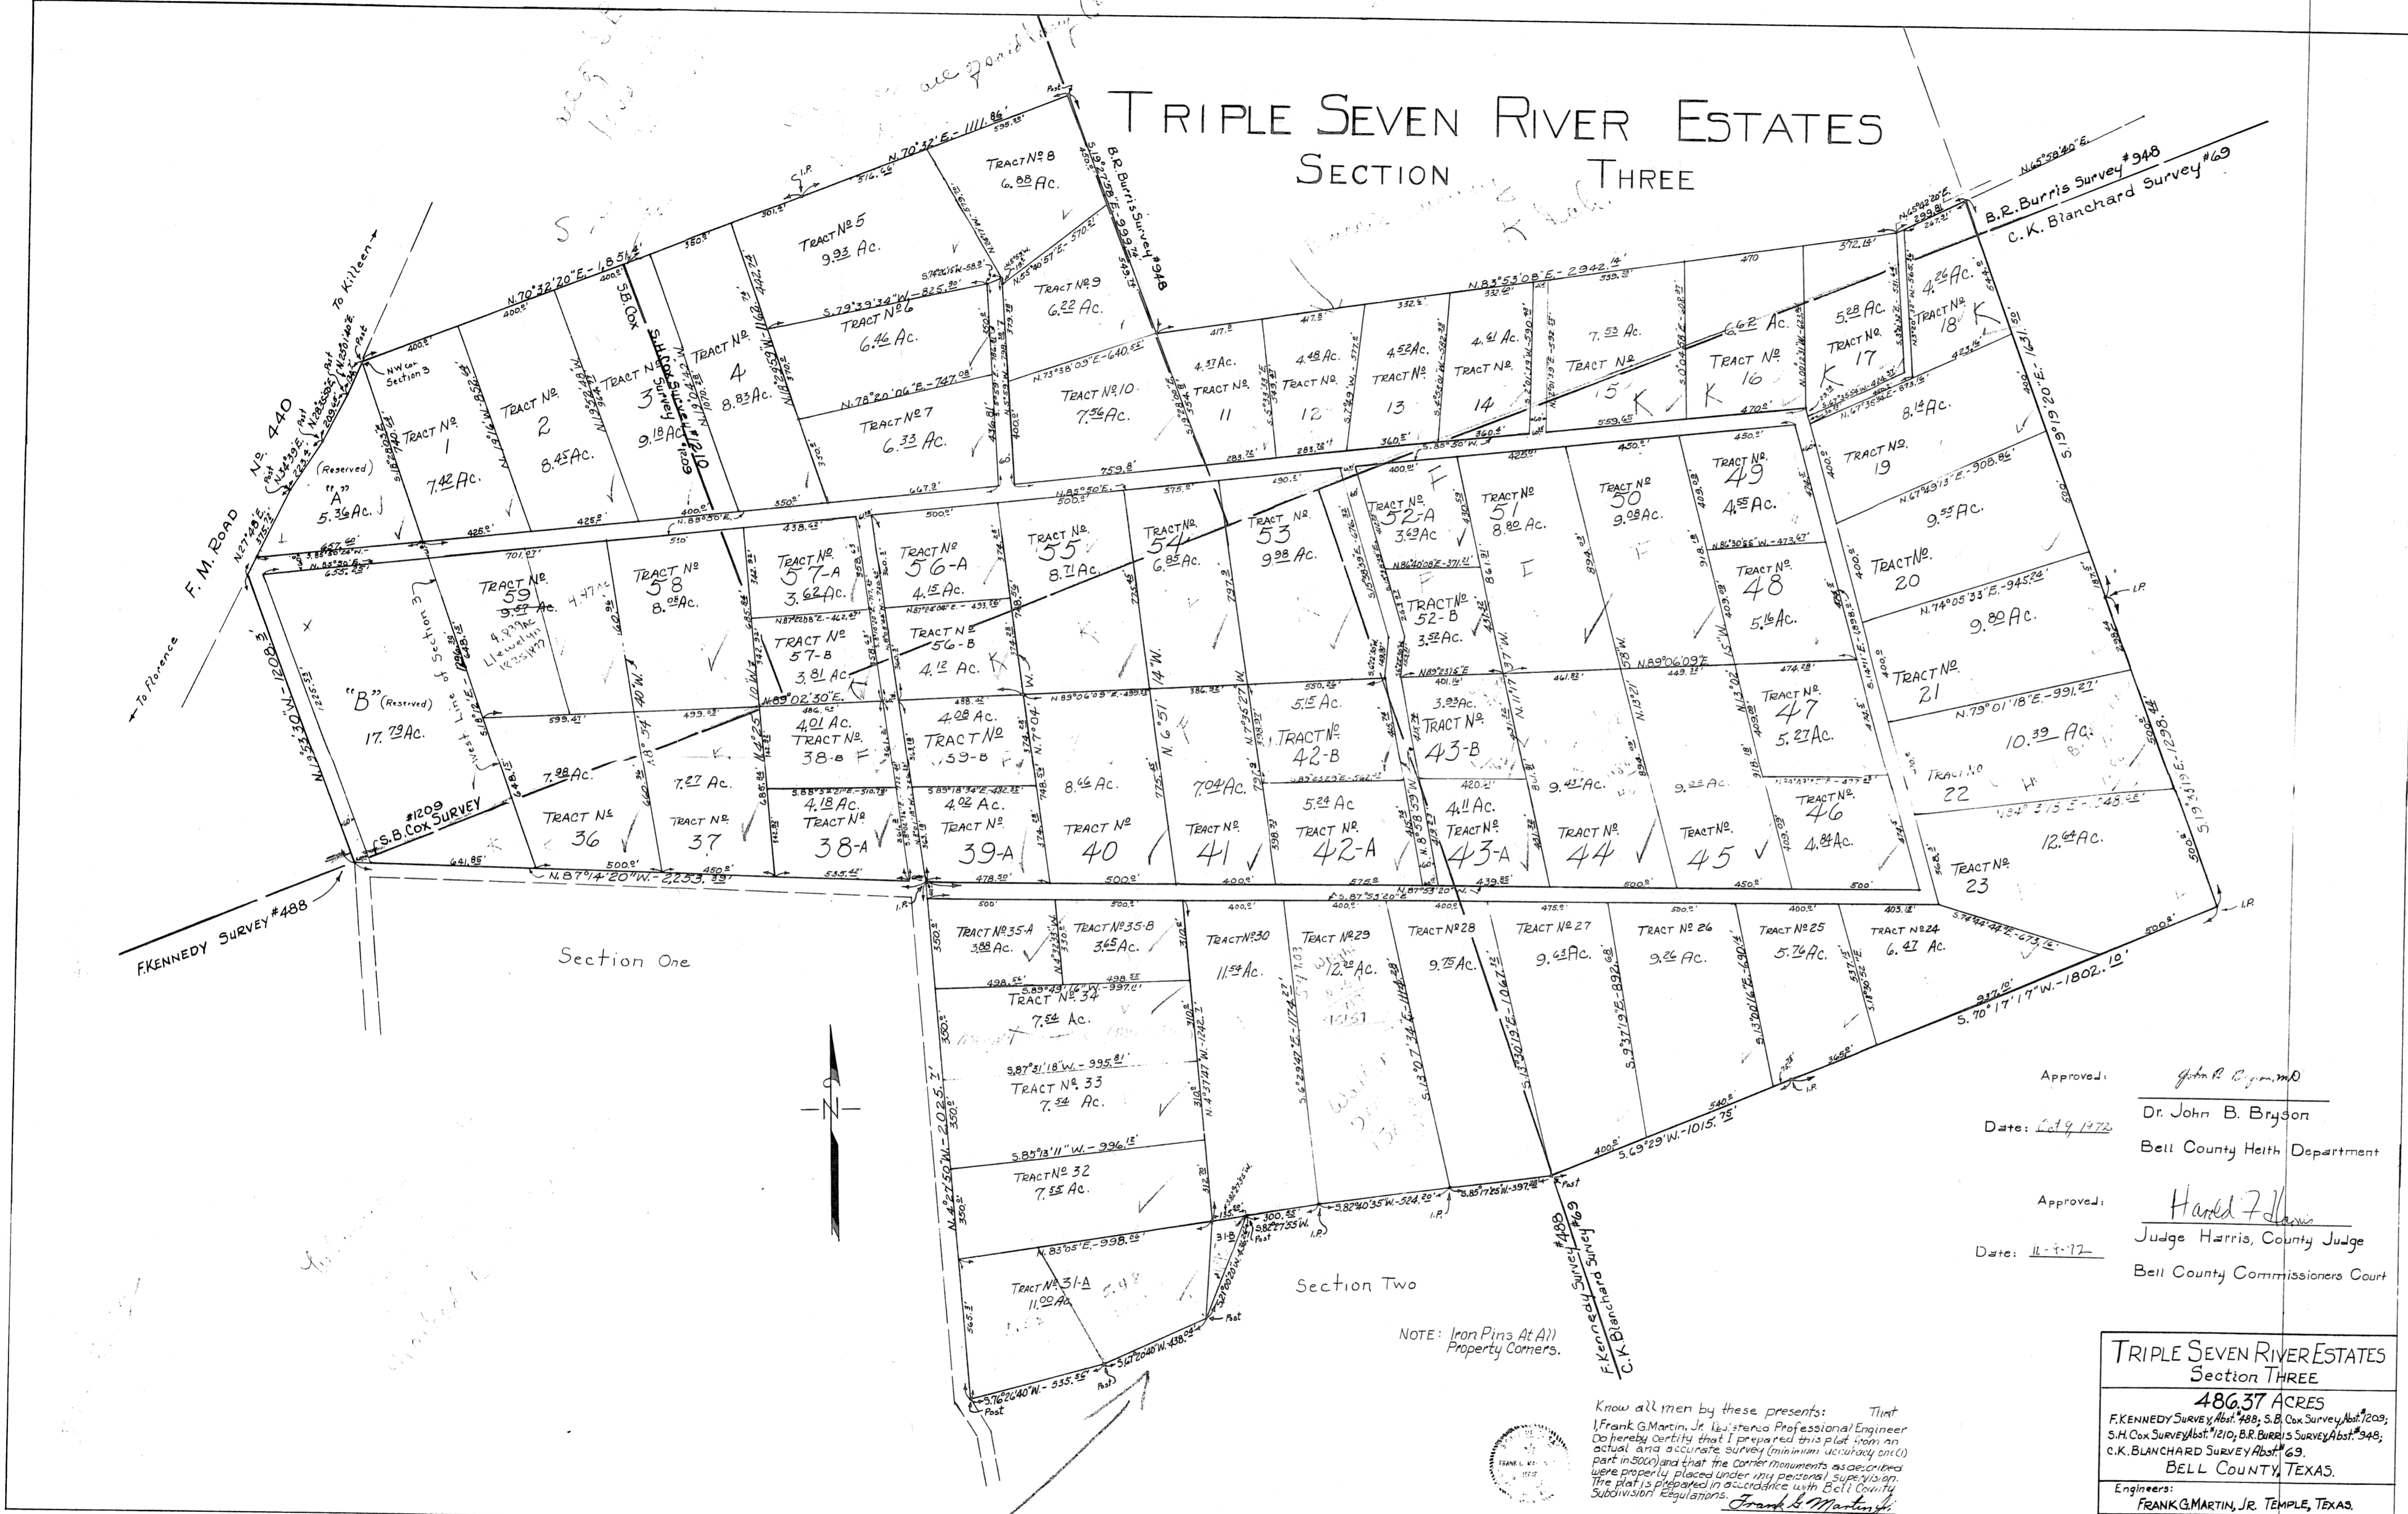

Approved: John B. Bryson  
 Dr. John B. Bryson  
 Bell County Health Department

Approved: Harris  
 Judge Harris, County Judge  
 Bell County Commissioners Court

TRIPLE SEVEN RIVER ESTATES  
 Section THREE  
 486.37 ACRES  
 F.KENNEDY SURVEY ABST. #488, S.B. COX SURVEY ABST. #209,  
 S.H. COX SURVEY ABST. #1210, B.R. BURRIS SURVEY ABST. #948,  
 C.K. BLANCHARD SURVEY ABST. #69  
 BELL COUNTY, TEXAS.  
 Engineers:  
 FRANK G. MARTIN, JR. TEMPLE, TEXAS.  
 October 1972 Scale: 1"=200'

Know all men by these presents: That I, Frank G. Martin, Jr., a duly Licensed Professional Engineer do hereby certify that I prepared this plat from an actual and accurate survey (minimum accuracy one(1) part in 3000) and that the corner monuments associated with the property placed under my personal supervision. The plat is prepared in accordance with Bell County Subdivision Regulations. Frank G. Martin, Jr.

