

KNOW ALL MEN BY THESE PRESENTS, that Donald E. Farek, Bonanza Homes Inc., and Turwood Inc., whose address is P.O. Box 787, Killeen, Bell County, Texas, being the owners of that certain ~~0.685~~ acre tract of land out of the John Essary Survey, Abstract No. 296, Killeen, Bell County, Texas, which is more fully described in the Replat Lots 14, 15, Block 3, Turtle Bend II, Killeen, Bell County, Texas, for the purpose of selling lots and blocks of land with reference thereto and for all other purposes do hereby dedicate to the City of Killeen all streets, avenues, roads, drives and alleys shown on said plat the same to be used as public thoroughfares for the installation and maintenance of public utilities, when and authorized by the City of Killeen. The utility easements on said plat are dedicated to the City of Killeen for installation and maintenance of any and all public utilities which the City may install or permit to be installed and maintained.

WITNESS the execution here this _____ day of _____, 1984, A. D.

Donald E. Farek *Jack D. Barnes* *Alta L. Barnes*
Donald E. Farek Jack D. Barnes Alta L. Barnes
(President) (President) (Secretary)

I, the undersigned, a Notary Public in and for said County and State, on this day personally examined *Jack Barnes*, *Alta Barnes*, known to me to be the persons whose names are subscribed to the foregoing instrument and acknowledged to me that the same was the act of said *Jack Barnes*, *Alta L. Barnes*, and *Donald E. Farek*, and that they executed the same for the purpose and consideration therein expressed.
Given under my hand and seal, this the 30 day of July, 1984, A. D.

Henia J. Brown
Notary Public in and for Bell County,

APPROVED this 21st day of August, 1984, by the Planning Commission of the City of Killeen, Bell County, Texas.

Gale E. Mitchell
Chairman, Planning Commission

Suey McMonagle
Secretary, Planning Commission


APPROVED this 28th, 1984, by the City Council of the City of Killeen, Bell County, Texas.

Bob C. Cain
Mayor



Nancy L. Dibert
Attn: City Secretary

Filed for record this 30, day of AUGUST, 1984, Bell County, Tex.
Plat Book A, Page 358-C. VOL. 1989 PG.752

KNOW ALL MEN BY THESE PRESENTS, that I, Gale E. Mitchell, Registered Public Surveyor, do hereby certify that I did prepare this plat from an actual and accurate survey of the land, that the corner monuments shown thereon were properly placed under my personal supervision in accordance with the subdivision regulations of the City of Killeen, Texas, and this Subdivision is within the City Limits of Killeen.

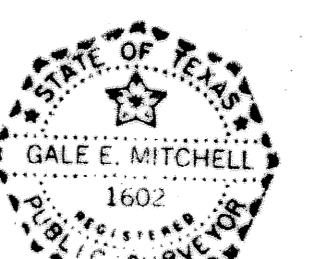

Gale E. Mitchell
Gale E. Mitchell
Registered Public Surveyor
No. 1602

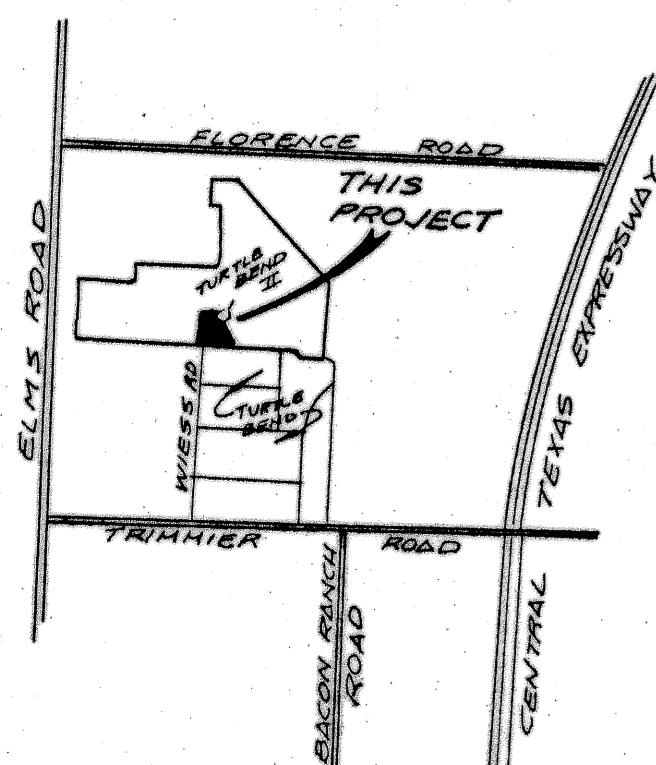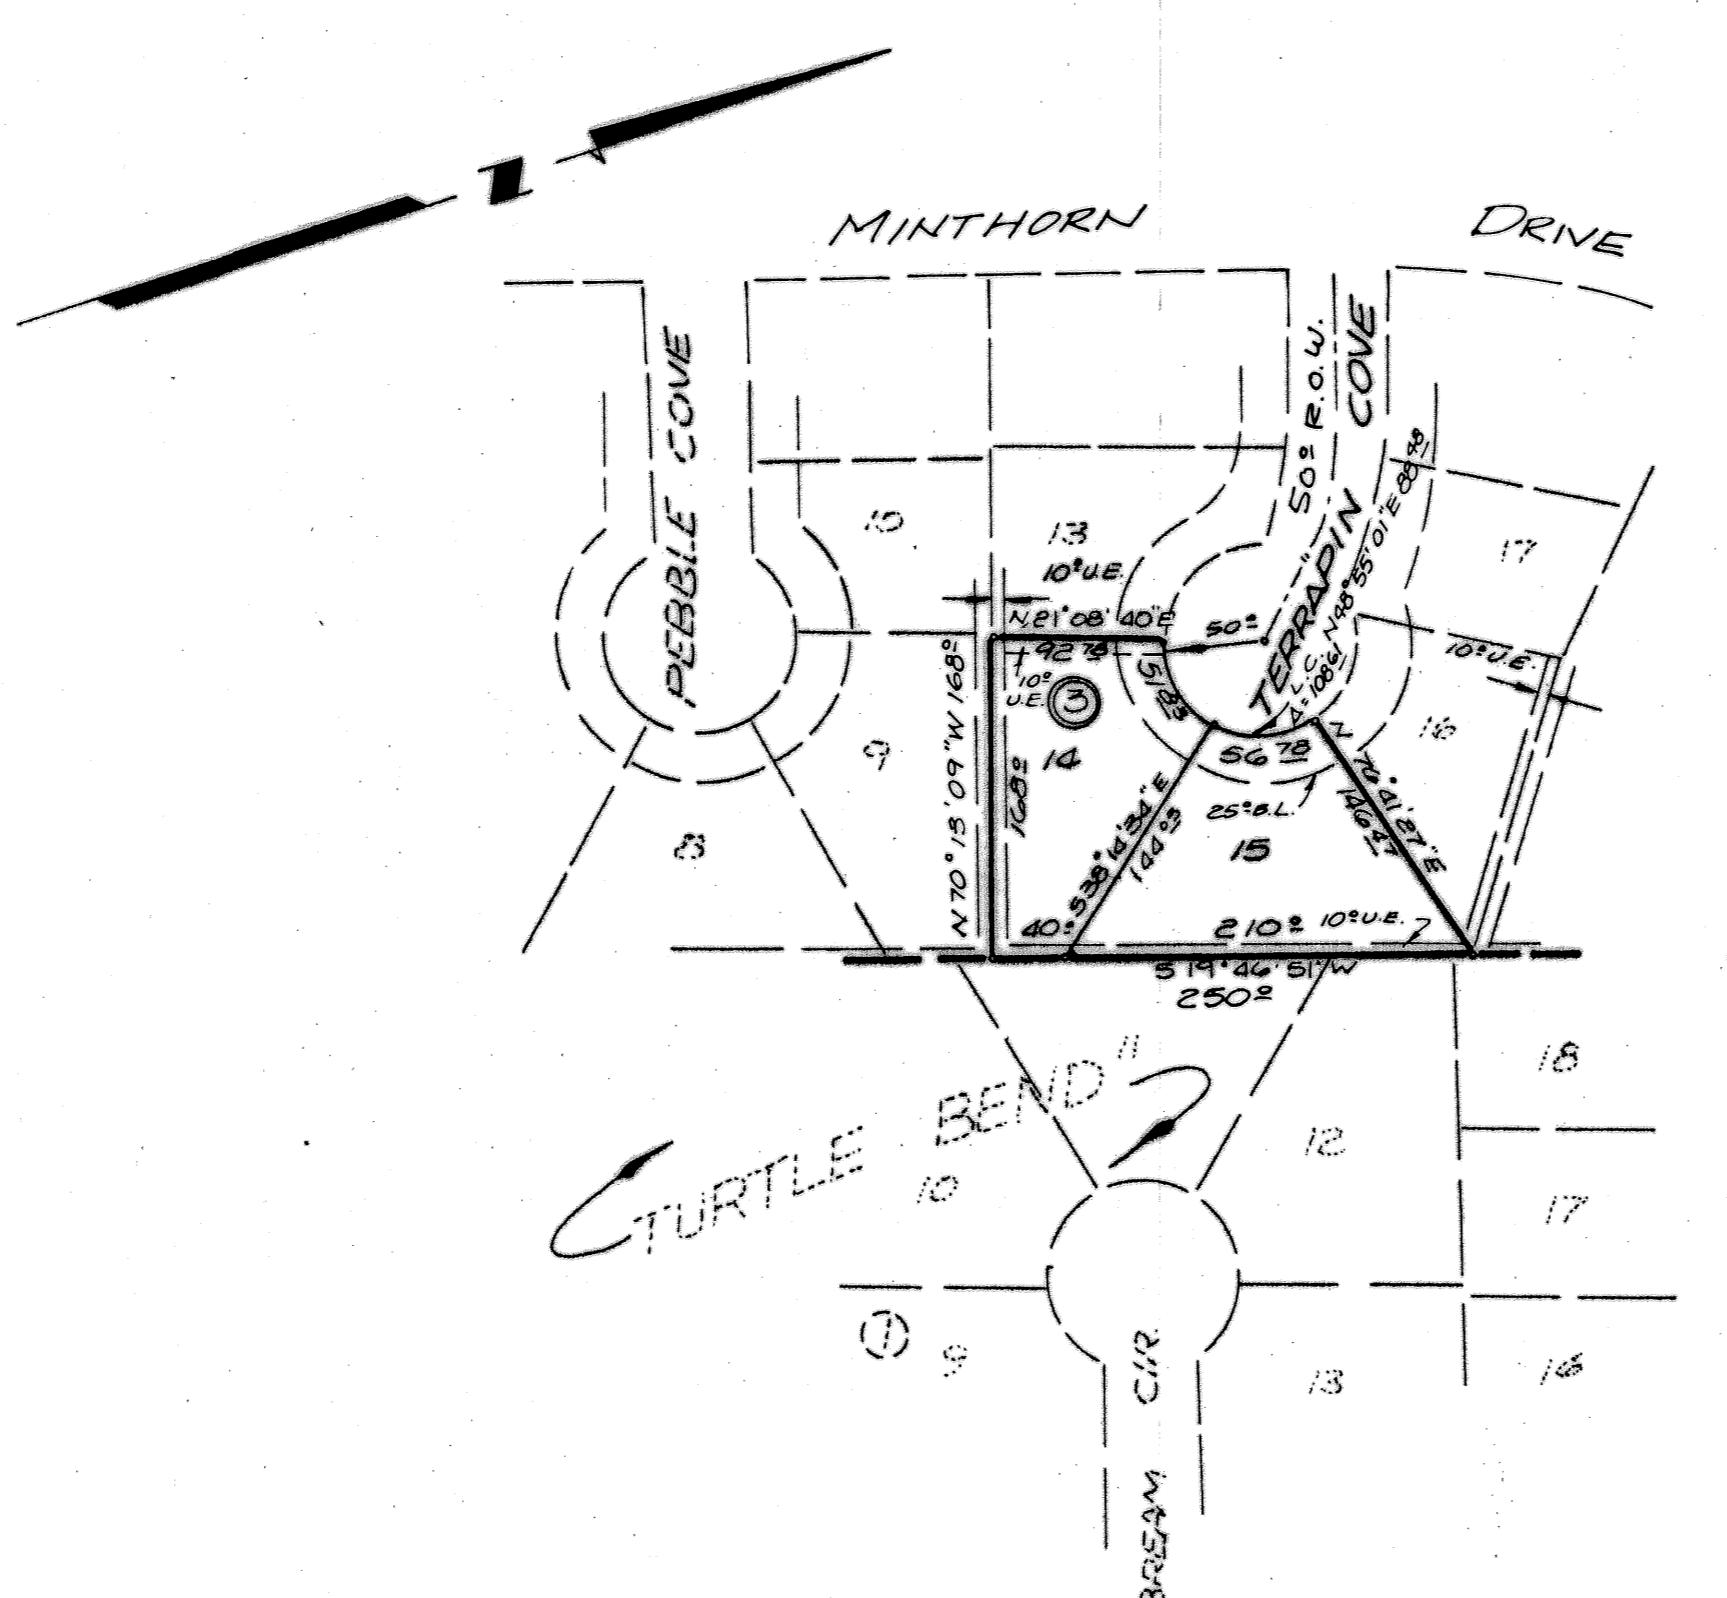

VICINITY MAP

2 Lots
0.685 Acres

REPLAT LOTS 14,15 BLK.3
TURTLE BEND II
KILLEEN, BELL COUNTY, TEXAS

WATWOOD - MITCHELL, INC.
ENGINEERING & SURVEYING

Killeen, Texas	DATE: July 84	SCALE: 1" = 100'	DRAWN BY: K.T.	REF. NO. 1582-B	DWG. NO. 2321-D
----------------	---------------	------------------	----------------	-----------------	-----------------