


LINE	LENGTH	BEARING
L1	81.00	N 76°20'51" E
L2	95.76	N 83°35'41" E
L3	60.69	N 89°59'04" E
L4	160.07	S 89°31'47" E
L5	502.85	S 72°17'09" W
L6	72.97	N 40°56'33" W
L7	133.62	N 29°13'03" W
L8	116.53	N 50°31'03" W
L9	78.80	N 81°22'15" W
L10	158.62	S 84°32'57" W
L11	122.63	N 80°58'58" W
L12	108.52	N 58°20'38" W
L13	363.94	N 38°18'44" W
L14	266.50	N 43°04'19" W
L15	203.78	N 48°58'59" W
L16	190.00	N 17°42'40" W
L17	20.00	N 17°42'51" W
L18	19.60	N 59°49'35" W

Access Note: Access out on to Stagecoach Road will be prohibited from Lots 28-33, Block 1, and Lots 1-8, Block 2.

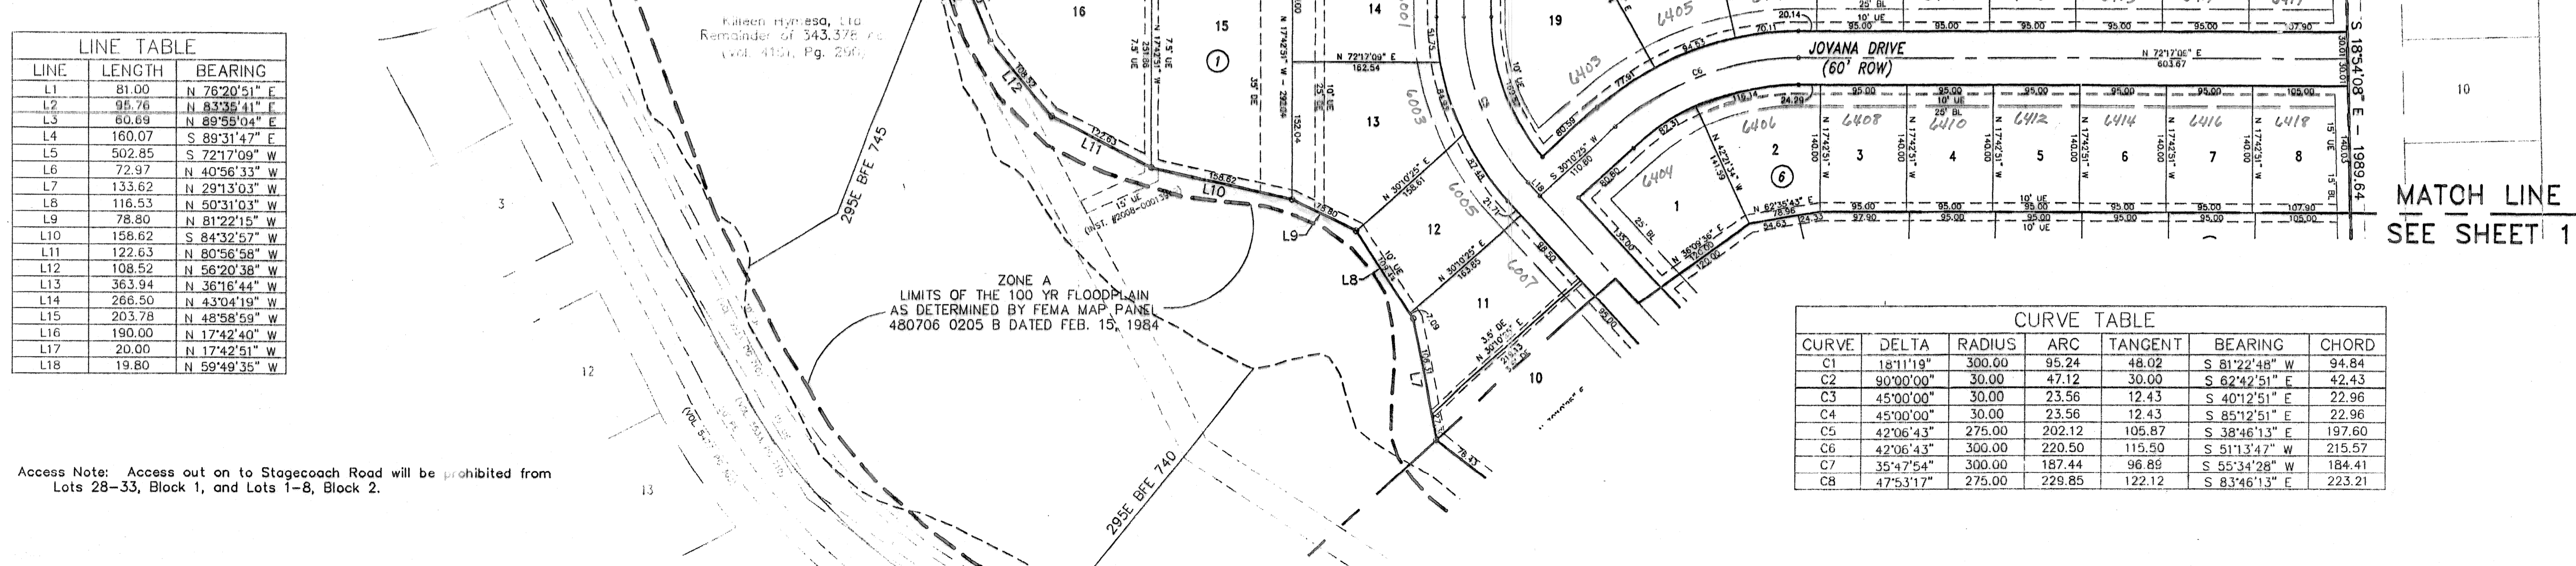

CURVE	DELTA	RADIUS	ARC	TANGENT	BEARING	CHORD
C1	18°11'19"	300.00	95.24	48.02	S 81°22'48" W	94.84
C2	90°00'00"	30.00	47.12	30.00	S 62°42'51" E	42.43
C3	45°00'00"	30.00	23.56	12.43	S 40°12'51" E	22.96
C4	45°00'00"	30.00	23.56	12.43	S 85°12'51" E	22.96
C5	42°06'43"	275.00	202.12	105.87	S 38°46'13" E	197.60
C6	42°06'43"	300.00	220.50	115.50	S 51°13'47" W	215.57
C7	35°47'54"	300.00	187.44	96.88	S 55°34'28" W	184.41
C8	47°53'17"	275.00	228.85	122.12	S 83°46'13" E	223.21

MATCH LINE  
SEE SHEET 1

**KILLEEN ENGINEERING & SURVEYING, LTD.**  
 2901 E. Stan Schlueter Loop  
 Killeen, Texas 76542  
 (254) 526-3981 (254) 526-4351 Fax

FINAL PLAT

WHITE ROCK ESTATES  
 PHASE SIX, SECTION ONE  
 KILLEEN, BELL COUNTY, TEXAS



Project No.:	2006-039
Acres:	66.710
No. of Lots:	138
Scale:	1" = 100'
Date:	03/12/08
Design By:	MEL/FJP
Sheet No.:	2 OF 2