

KNOW ALL MEN BY THESE PRESENTS, that we Gary Purser, Curtis Chafin and Weldon Goodnight, whose address is 907 Root Street, Killeen, Bell County, Texas, are the sole owners of that certain 17.17 acre tract out of the A. Dickson Survey, Abstract No. 265, Killeen, Bell County, Texas.

WITNESS THE EXECUTION HEREOF, this the 8 day of June, A.D., 1978.

*Gary Purser* *Curtis Chafin* *Weldon Goodnight*  
 Gary Purser Curtis Chafin Weldon Goodnight

BEFORE ME, the undersigned, a Notary Public in and for said County, and State on this day personally appeared Curtis L. Chafin, Gary Purser, and Weldon Goodnight, known to me to be the persons whose names are subscribed to the foregoing instrument and acknowledged to me that the same was their act, and that they executed the same for the purposes and consideration therein expressed, and in the capacity therein stated.

*[Signature]*  
 Notary Public in and for Bell County, Texas

APPROVED this 15 day of August, 1978, by the Planning Commission of the City of Killeen, Texas.

*[Signature]*  
 Chairman, Planning Commission


*[Signature]*  
 Secretary, Planning Commission

APPROVED this 22 day of August, 1978, by the City Council of the City of Killeen, Texas. This subdivision lies entirely within the City Limits of the City of Killeen, Texas.

*[Signature]*  
 Mayor


*[Signature]*  
 Attest: City Secretary

Filed for record this 27th day of SEPTEMBER, 1978, in Plat Book Page Bell County Plat Records. CABINET A, SLIDE 32-D

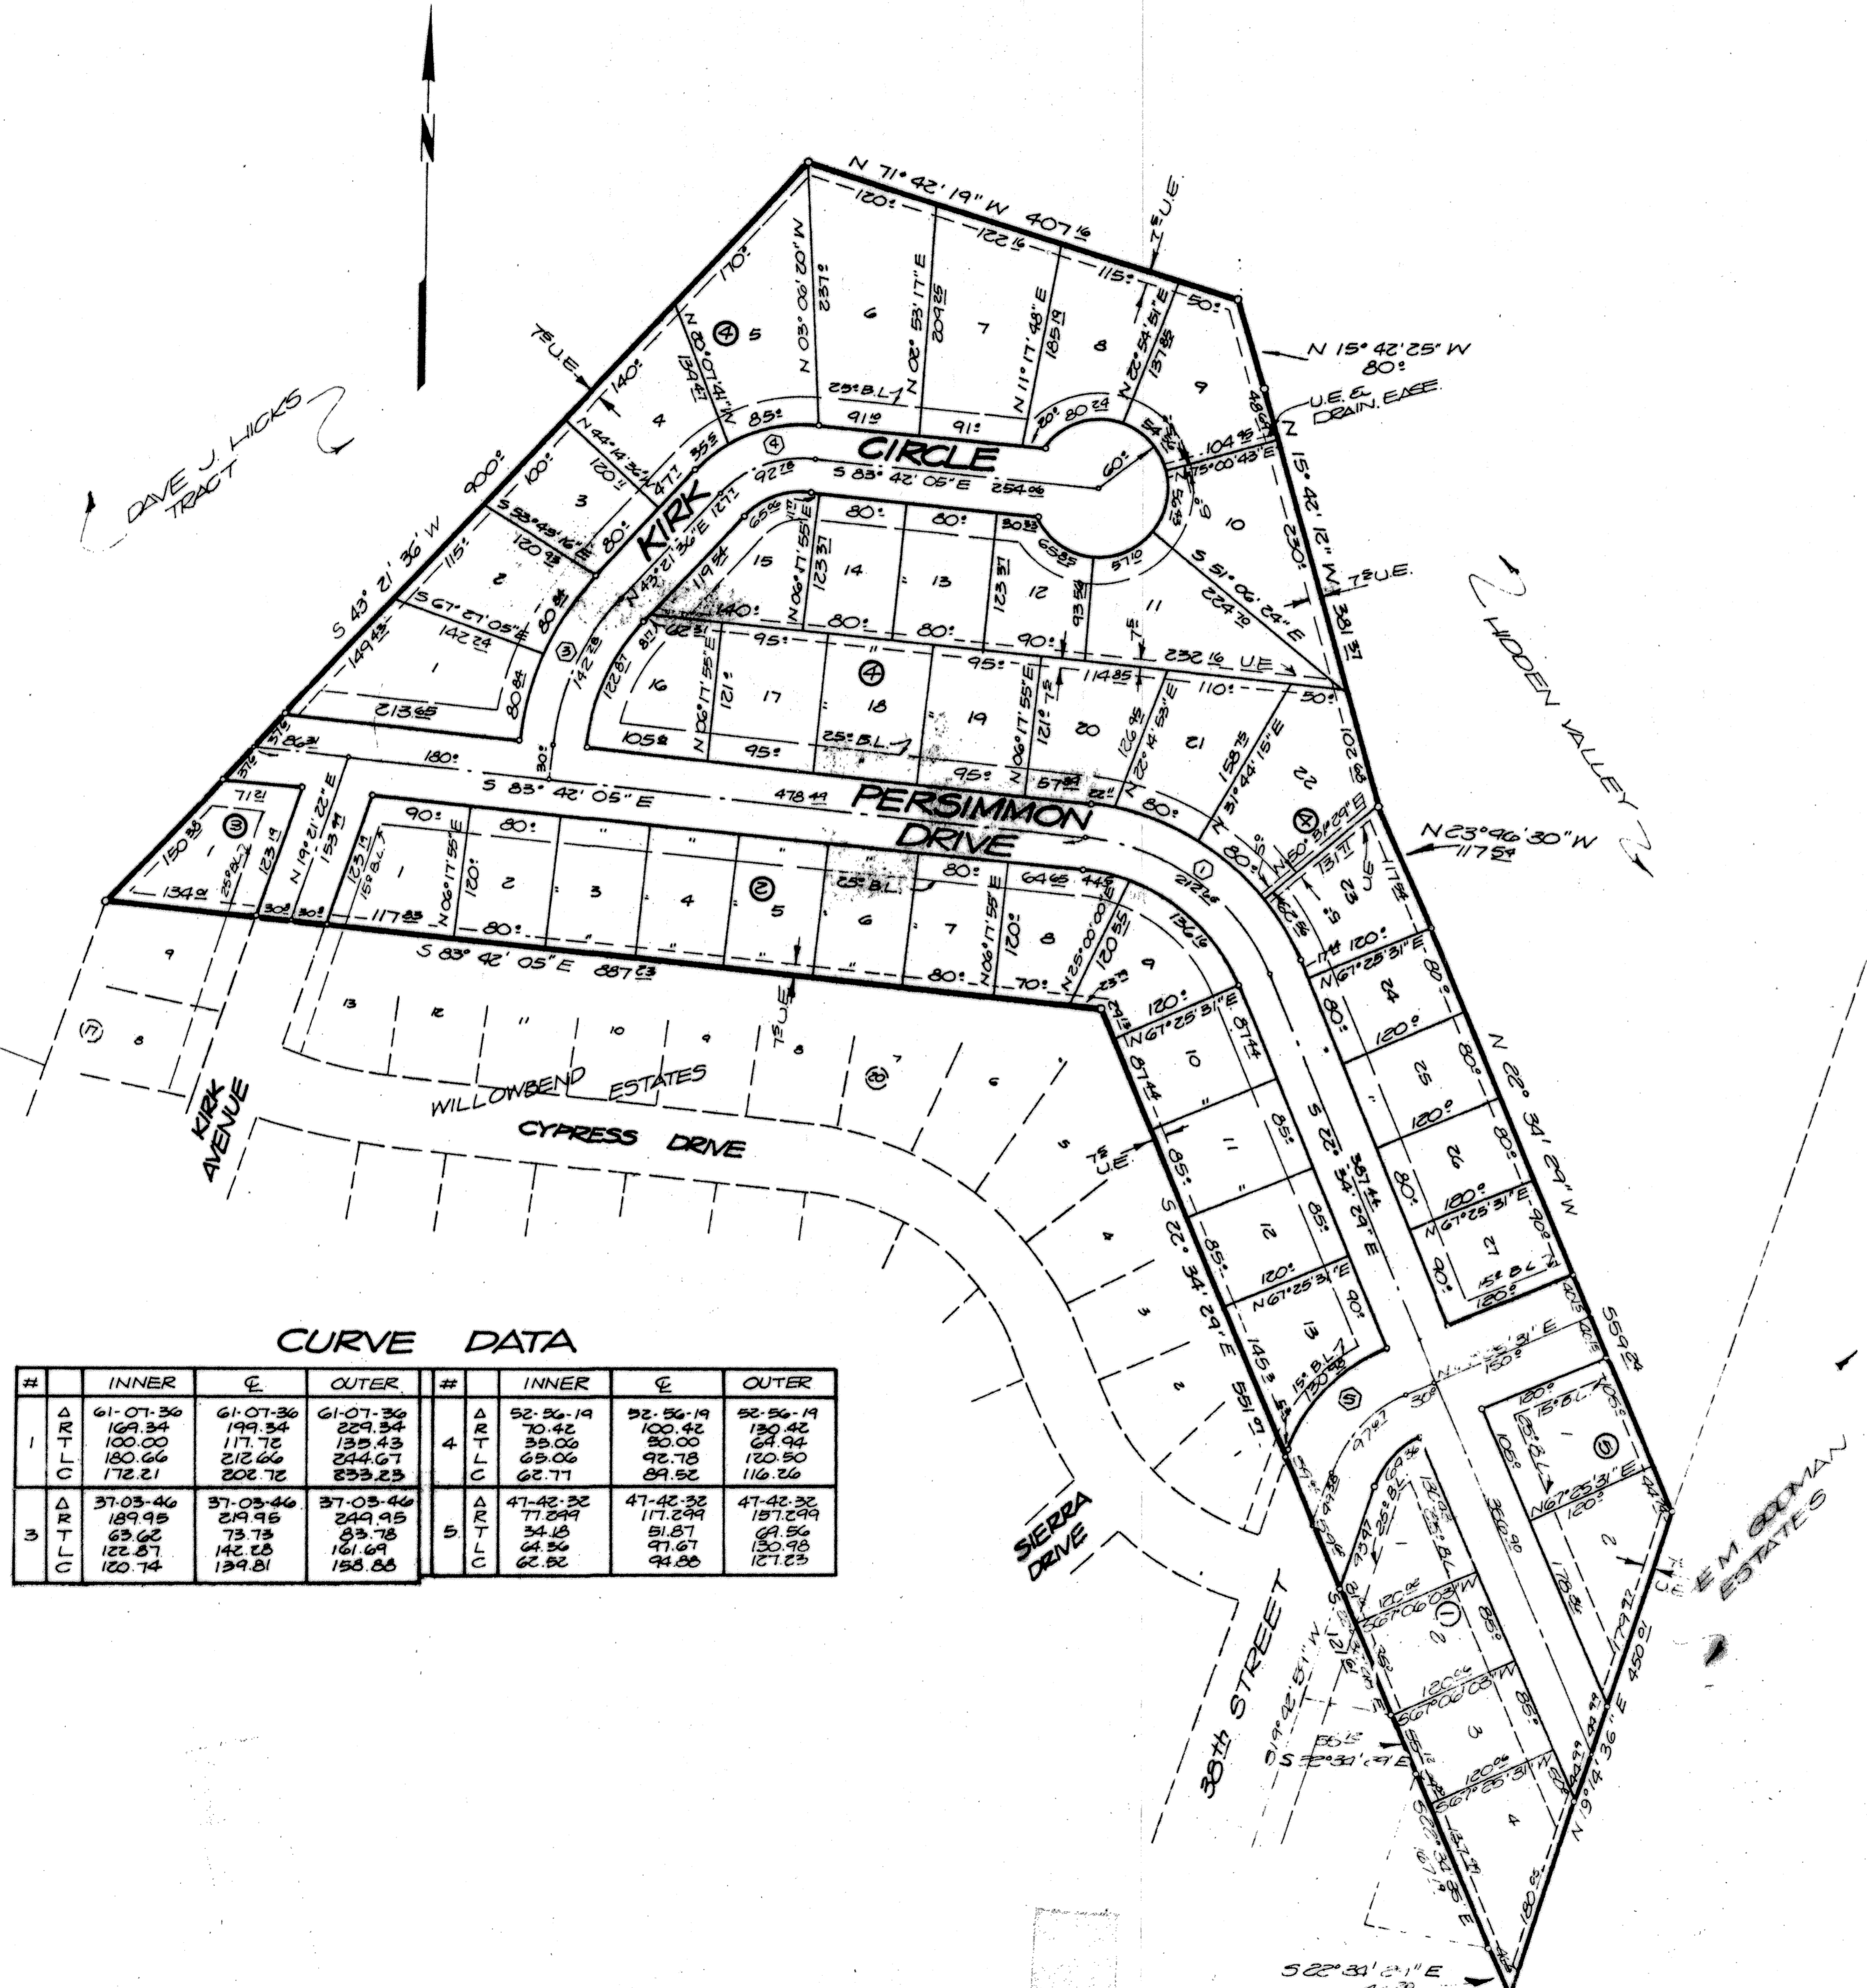

CURVE DATA

#	INNER	℄	OUTER	#	INNER	℄	OUTER
1	61-07-30	61-07-36	61-07-36	4	52-56-19	52-56-19	52-56-19
	169.34	199.34	229.34		70.42	100.42	130.42
	100.00	117.72	135.43		39.06	80.00	64.94
	180.66	212.66	244.67		92.78	120.50	116.26
	172.21	202.72	233.23		62.77	89.52	116.26
2	37-03-46	37-03-46	37-03-46	5	47-42-32	47-42-32	47-42-32
	189.95	219.95	249.95		77.299	117.299	157.299
	63.62	75.75	87.88		34.2	51.87	64.56
	123.57	142.28	161.09		64.56	91.67	120.98
	120.74	139.81	158.88		62.82	74.86	87.23

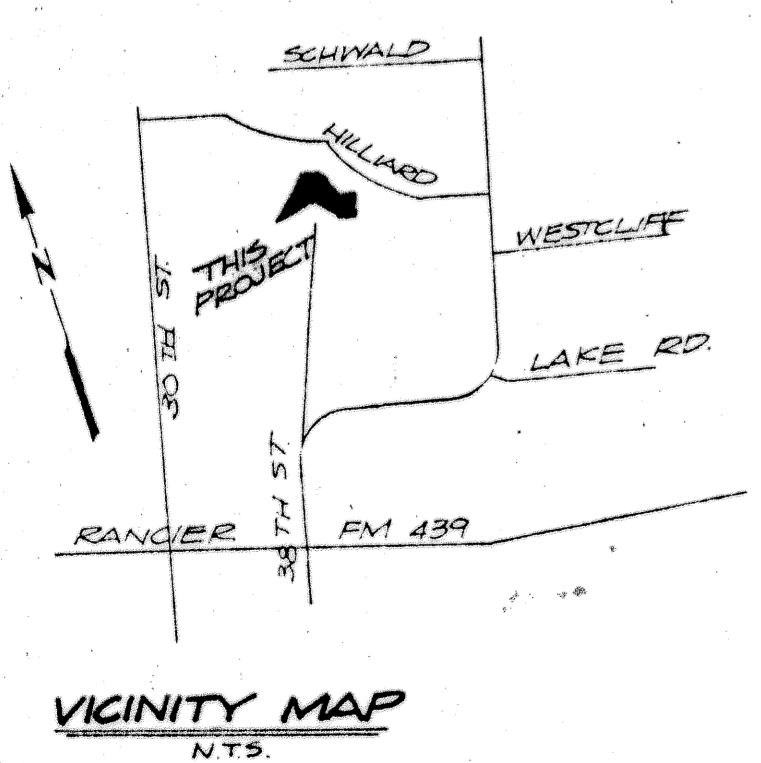

STATE OF TEXAS | KNOW ALL MEN BY THESE PRESENTS, that I, Roy L. Dunlap, Registered Professional Engineer, do hereby certify that I did cause to be surveyed on the ground the above described tract of land and that the corner monuments were properly placed in accordance with the Subdivision Ordinances of the City of Killeen, Texas.

*[Signature]*  
 Roy L. Dunlap, P.E.

**WILLOWBEND NORTH**  
 KILLEEN TEXAS

**DUNLAP & ASSOCIATES**  
 CONSULTING ENGINEERS

NO.	DATE	BY
1	7-23-78	CAB
2	2 Aug 78	JTG
3	11 Aug 78	HCB
4		
5		

DATE	DESIGNED	DRAWN	APPROVED
May '1978		DG	
SCALE	SHEET NO.	OF	FILE NO.
1" = 100'	1		K-78063